

GENERAL NOTES

- ALL ENTRANCE/EXIT DOORS TO BUILDING SHALL BE MADE ACCESSIBLE TO PERSONS WITH DISABILITIES AND BE OPERABLE FROM THE INSIDE WITHOUT THE USE OF ANY SPECIAL KNOWLEDGE OR EFFORT.
- LATCHING AND LOCKING DOORS THAT ARE HAND ACTIVATED AND WHICH ARE IN A PATH OF TRAVEL SHALL BE OPERABLE WITH A SINGLE EFFORT BY LEVER TYPE HARDWARE, PANIC BARS, PUSH PULL ACTIVATING BAR, OR OTHER HARDWARE DESIGNED TO PROVIDE PASSAGE WITHOUT REQUIRING THE ABILITY TO GRASP OR TWIST THE OPENING HARDWARE. LOCKED EXIT DOORS SHALL BE OPERABLE IN THE EGRESS DIRECTION.
- HAND ACTIVATED DOOR OPENING HARDWARE SHALL BE CENTERED BETWEEN 34" AND 48" ABOVE THE FLOOR.
- EVERY DOORWAY WHICH IS LOCATED IN A PATH OF TRAVEL SHALL PERMIT THE INSTALLATION OF A DOOR NOT LESS THAN 3FT IN WIDTH AND NOT LESS THAN 6FT IN HEIGHT WHEN INSTALLED. EXIT DOORS SHALL BE AS ABOVE IN THE EGRESS DIRECTION.
- FOR HINGED DOORS THE OPENING WIDTH SHALL BE MEASURED WITH THE DOOR POSITIONED AT AN ANGLE OF 90 DEGREES FROM ITS CLOSED POSITION.
- THE BOTTOM 10" OF ALL DOORS (EXCEPT AUTOMATIC SLIDING DOORS) SHALL BE ABOVE A FINISHED SURFACE. UNOBTAINED SURFACE SHALL ALLOW THE DOOR TO BE OPENED BY A WHEELCHAIR FOOTREST WITHOUT CREATING A TRAP OR HAZARDOUS CONDITION. WHERE HORIZONTAL GLASS PARTS ARE USED, A 10" HIGH SMOOTH FINISH SHALL BE INSTALLED ON THE FLUSH SIDE OF THE DOOR. WHEELCHAIR FOOTREST SHALL NOT BE USED TO OPEN A DOOR WITHOUT CREATING A TRAP OR HAZARDOUS CONDITION.
- MAXIMUM EFFORT TO OPERATE DOORS SHALL NOT EXCEED 8.5 POUNDS FOR EXTERIOR DOORS, 5 POUNDS FOR INTERIOR DOORS AND 15 POUNDS FOR FIRE DOORS. WHEN SUCH EFFORT IS APPLIED AT RIGHT ANGLES TO HINGED DOORS AND AT THE CENTER PLANE OF SLIDING OR FOLDING DOORS, COMPENSATING DEVICES OR AUTOMATIC DOOR OPERATORS MAY BE UTILIZED TO MEET THE ABOVE STANDARDS. WHEN FIRE DOORS ARE REQUIRED, THE MAXIMUM EFFORT TO OPERATE THE DOOR MAY BE INCREASED TO THE MAXIMUM ALLOWABLE TO THE APPROPRIATE ADMINISTRATIVE AUTHORITY NOT TO EXCEED 15 POUNDS.
- THE SEPARATION DISTANCE TO EXIT OR EXIT ACCESS DOORWAY SHALL BE MEASURED PER JURISDICTIONAL REQUIREMENT.

RaceTrac
COPYRIGHT NOTICE
 THESE PLANS ARE SUBJECT TO FEDERAL COPYRIGHT LAWS. ANY USE OF SAME WITHOUT THE EXPRESSED WRITTEN PERMISSION OF RACETRAC PETROLEUM, INC. IS PROHIBITED. 2016 RACETRAC PETROLEUM INC.

DESIGN PROFESSIONALS
CONR
 HILLFOLEYROSSI & ASSOCIATES
 ARCHITECTURE
 ENGINEERING
 3680 Pleasant Hill Road
 Suite 200
 Duluth, Georgia 30096
 p 770.622.9858
 f 770.622.9535
 www.hillfoleyrossi.com

© Copyright (as stated below)
 This drawing and all information thereon are the property of Hill Folleyrossi & Associates, LLC (HFA). It is intended for the use of the project named herein. Reproduction without the written consent of HFA is prohibited. All rights are reserved to HFA upon paper project completion.


ISSUE/REVISION RECORD

DATE	DESCRIPTION

RaceTrac
 RACETRAC PETROLEUM, INC.
 200 GALLERIA PARKWAY SOUTHEAST
 SUITE 900
 ATLANTA, GEORGIA 30339
 (770) 431-7600

SHEET KEYNOTES

- FIRE EXTINGUISHER CABINET (F.E.C.) SEE EQUIPMENT PLAN FOR LOCATION.

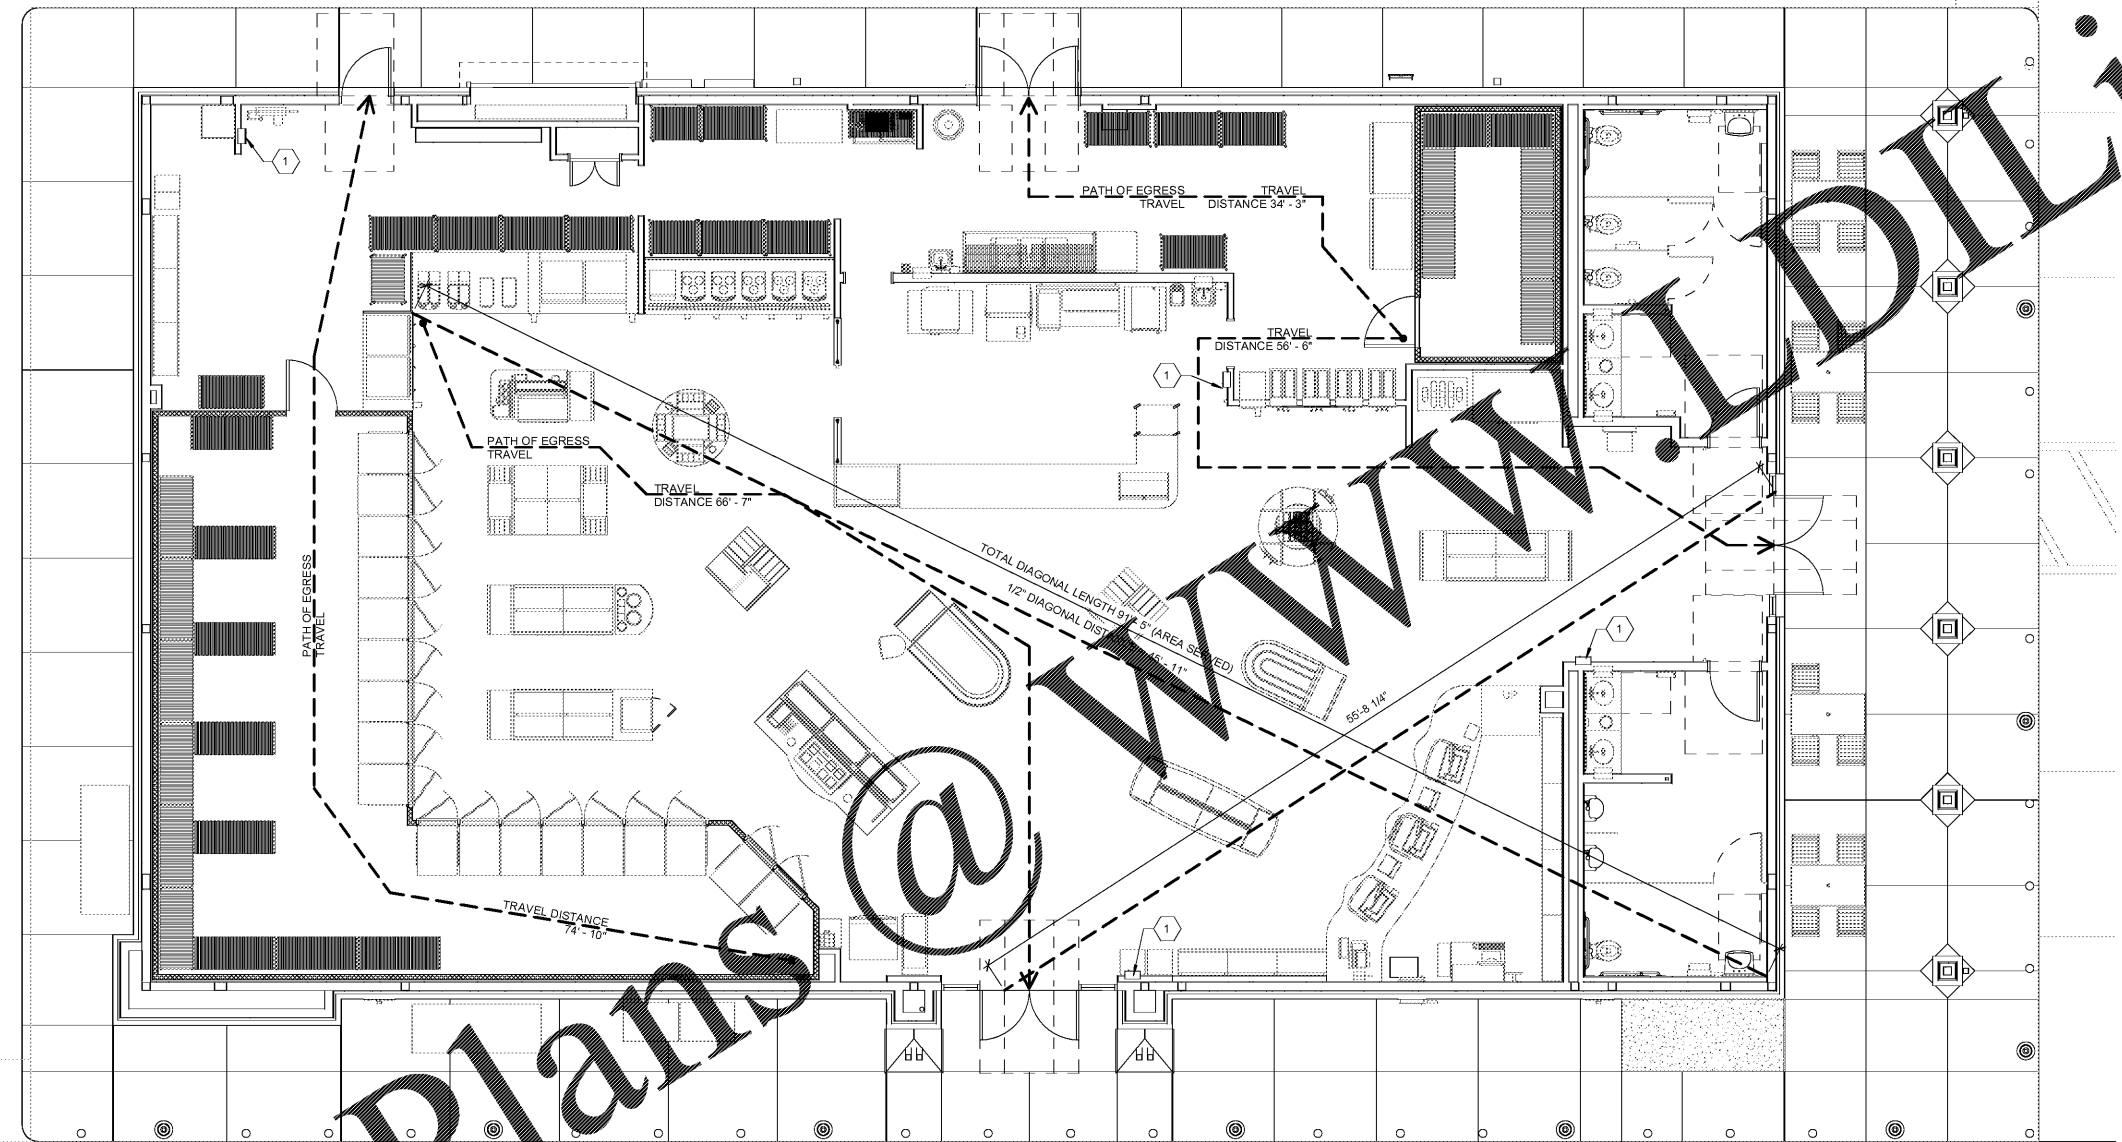

1 LIFE SAFETY PLAN
 3/16" = 1"

PROFESSIONAL SEAL

PROJECT NUMBER
 18.703.00

SHEET TITLE
 LIFE SAFETY PLAN

SHEET NUMBER
A003
 ISSUED FOR PERMIT

Order Plans @