


**ISSUE/REVISION RECORD**

DATE	DESCRIPTION
09/04/18	ISSUED FOR PERMIT

**PLAN MODIFICATION NOTICE**

SPB NO.	DATE

**PROFESSIONAL SEAL**

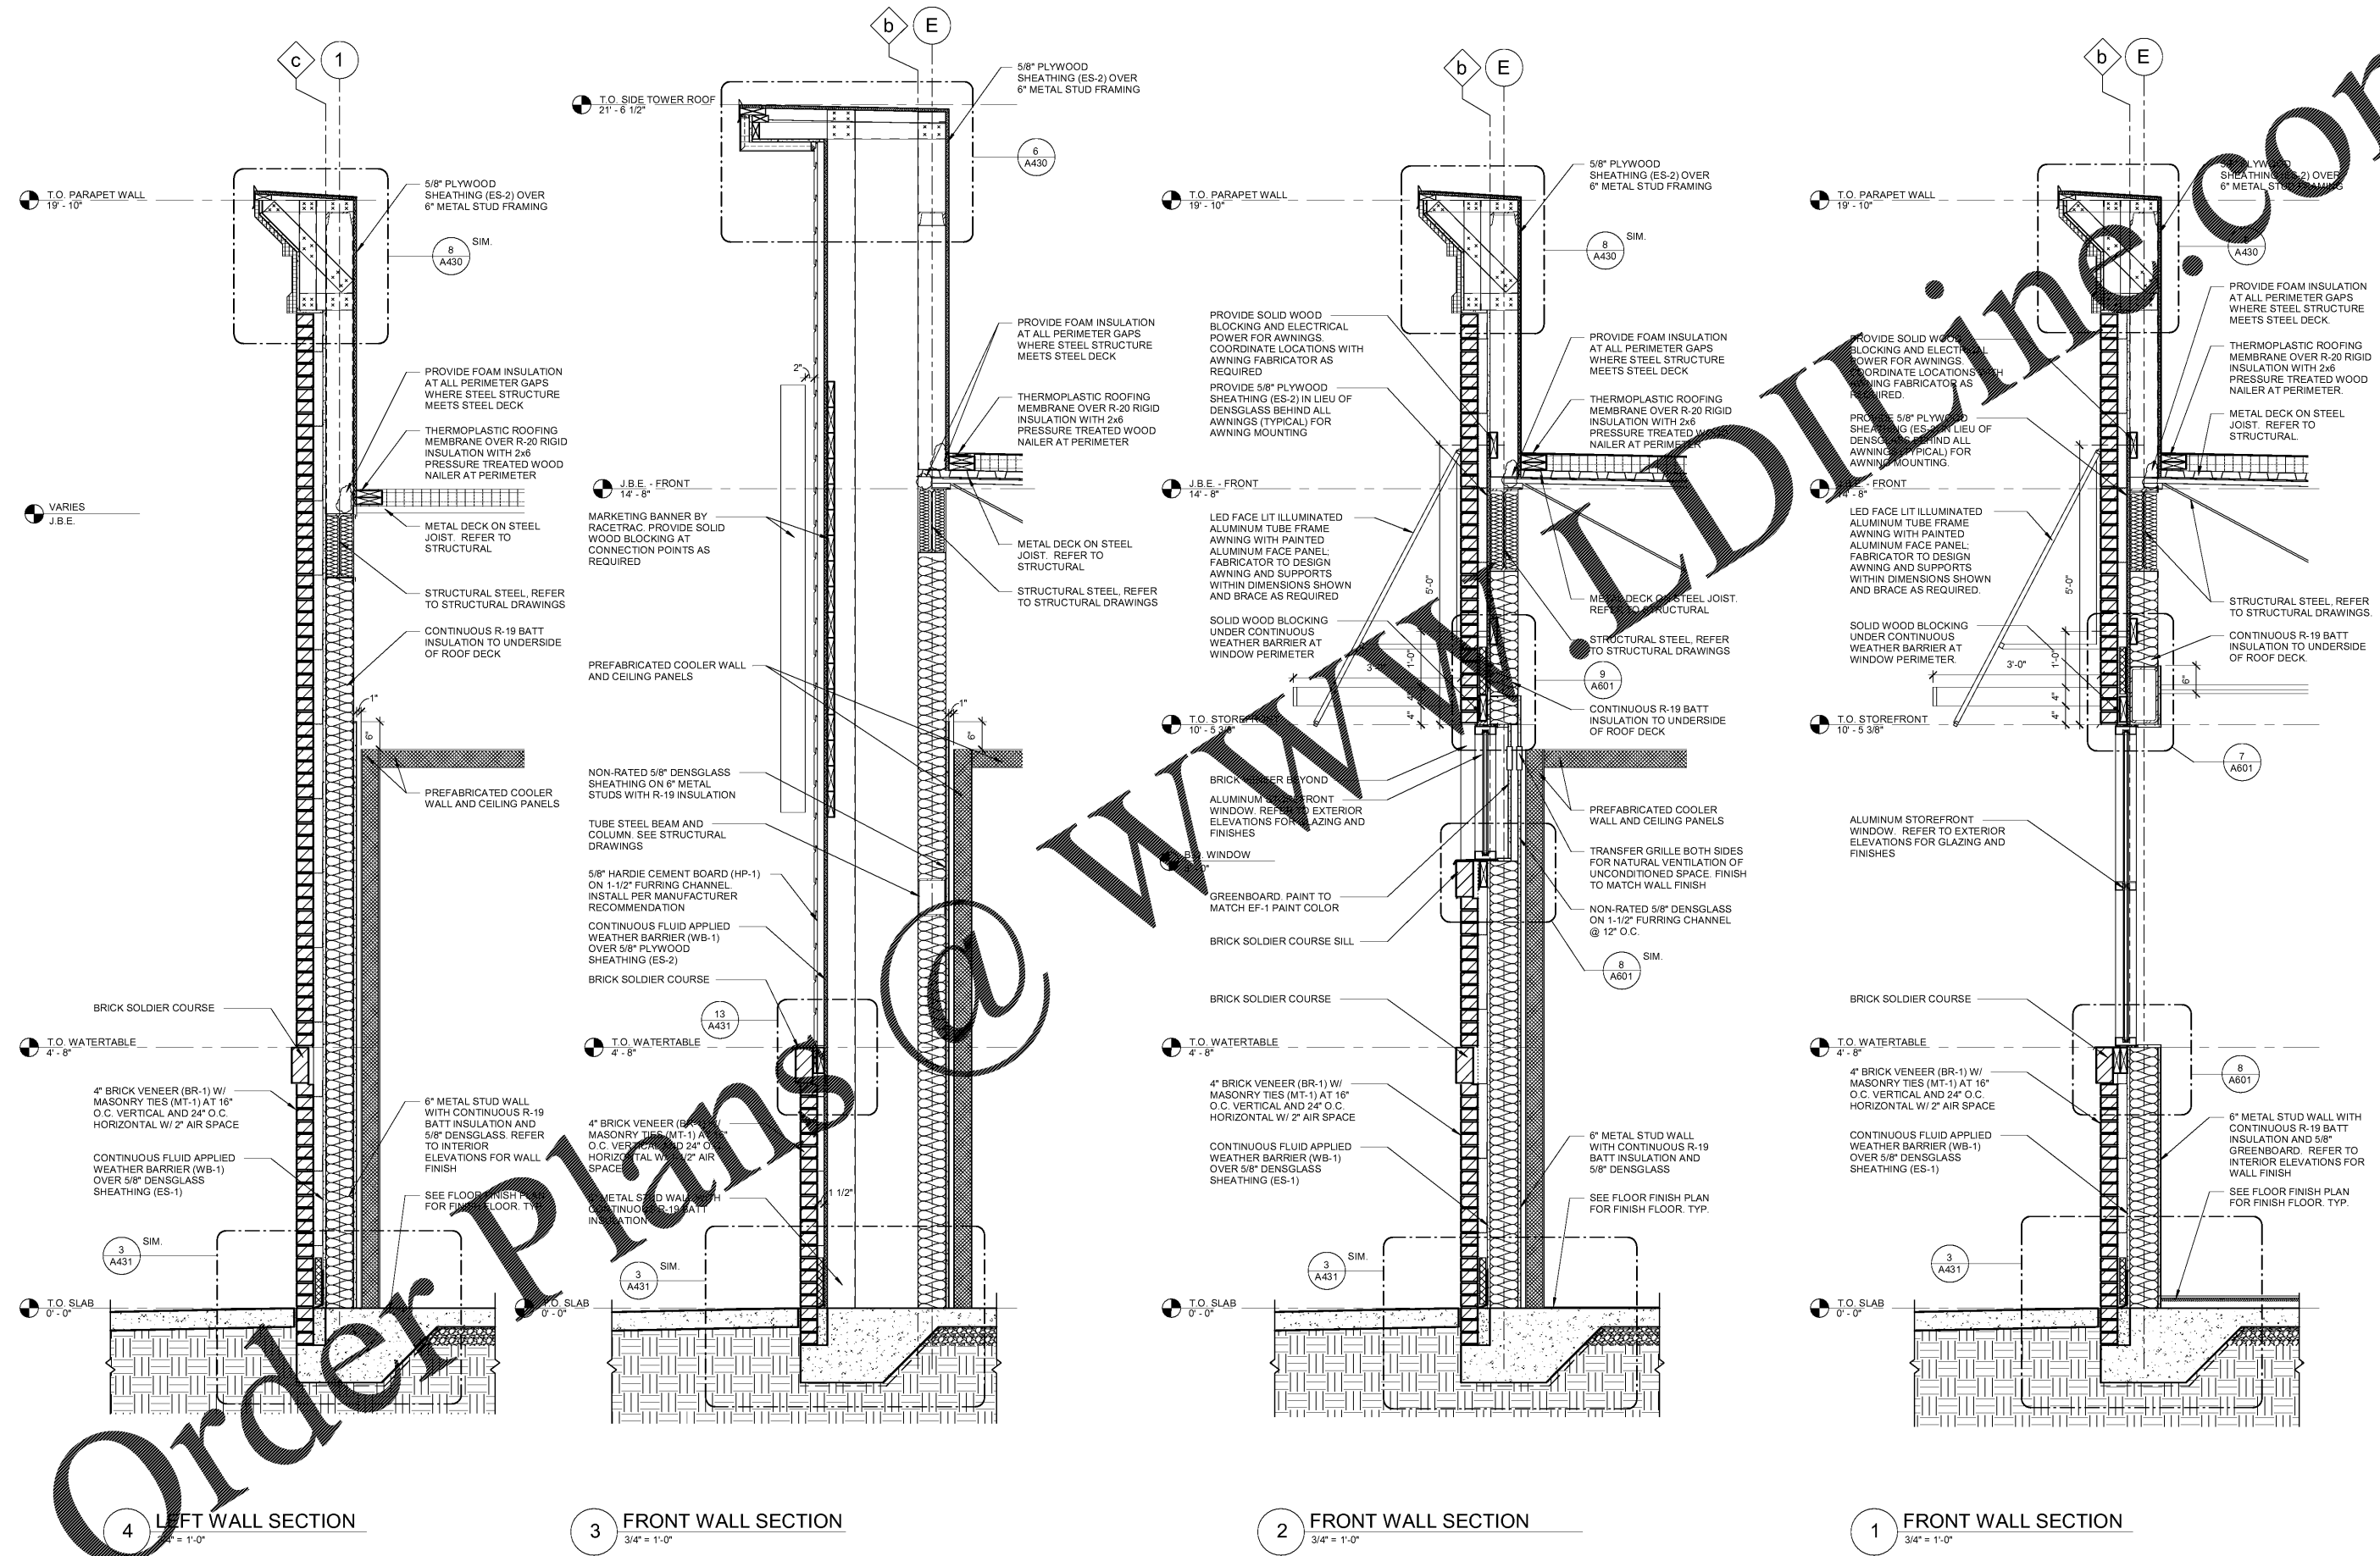

Order Plans @ [www.hillfoleyrossi.com](http://www.hillfoleyrossi.com)

www.hillfoleyrossi.com

**4 LEFT WALL SECTION**  
 3/4" = 1'-0"

**3 FRONT WALL SECTION**  
 3/4" = 1'-0"

**2 FRONT WALL SECTION**  
 3/4" = 1'-0"

**1 FRONT WALL SECTION**  
 3/4" = 1'-0"