


| ISSUE/REVISION RECORD | |
|-----------------------|-------------------|
| DATE | DESCRIPTION |
| 09/04/18 | ISSUED FOR PERMIT |
| | |
| | |
| | |
| | |
| | |
| | |
| | |

| SPB NO. | DATE |
|---------|------|
| | |
| | |
| | |
| | |

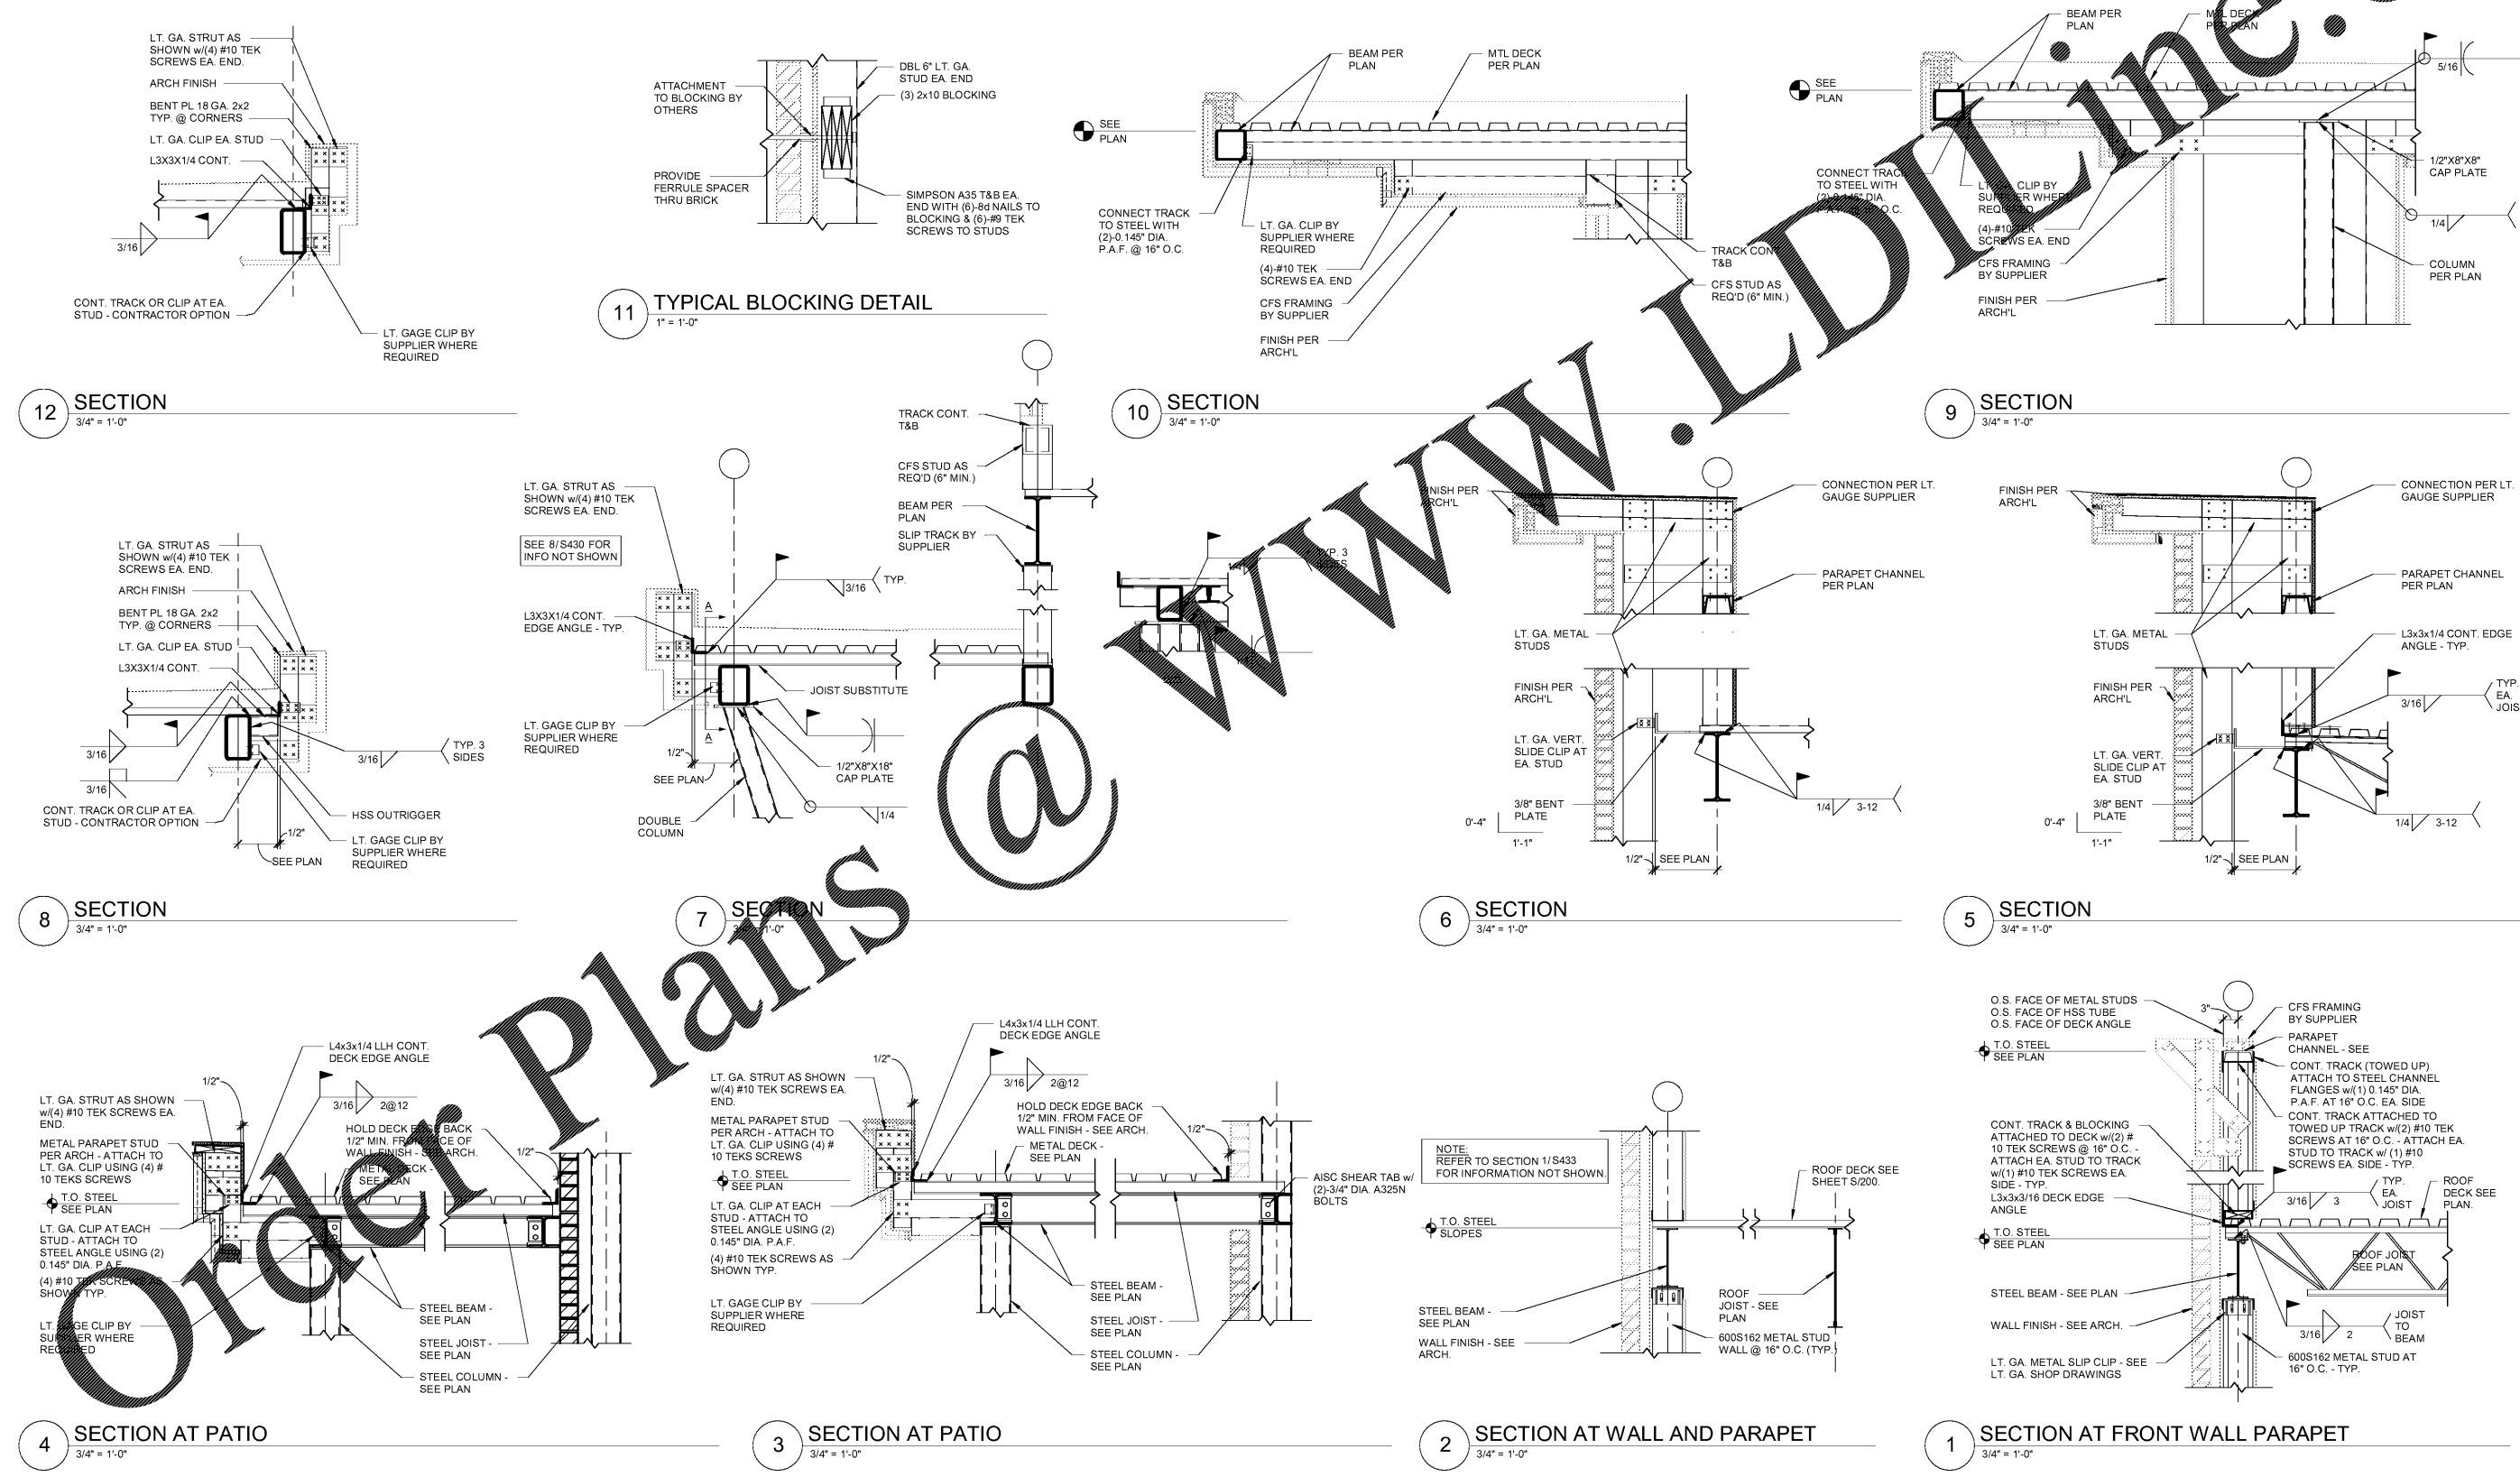
STANDARD PLAN BULLETINS (SPB) MODIFY THE
 PROTOTYPE SERIES SET NOTED ABOVE. THE
 LISTED SPB REPRESENTS THE LATEST
 MODIFICATION INCORPORATED TO THIS
 PROTOTYPE SERIES SET AT ORIGINAL RELEASE.
 THE ISSUE/REVISION RECORD COLUMN ABOVE
 LISTS ANY REVISIONS OR SPB INCORPORATED IN
 THIS SET AFTER THE ORIGINAL RELEASE.
 CONTACT RACETRAC ENGINEERING AND
 CONSTRUCTION FOR ANY SUBSEQUENT
 BULLETINS NOT INCORPORATED HEREIN.

PROFESSIONAL SEAL

 09/04/18

PROJECT NUMBER
 18.703.00

SHEET TITLE
**FRAMING SECTIONS
 AND DETAILS**

SHEET NUMBER
S433
 ISSUED FOR PERMIT



Order Plans