


WWW.LDILine.com

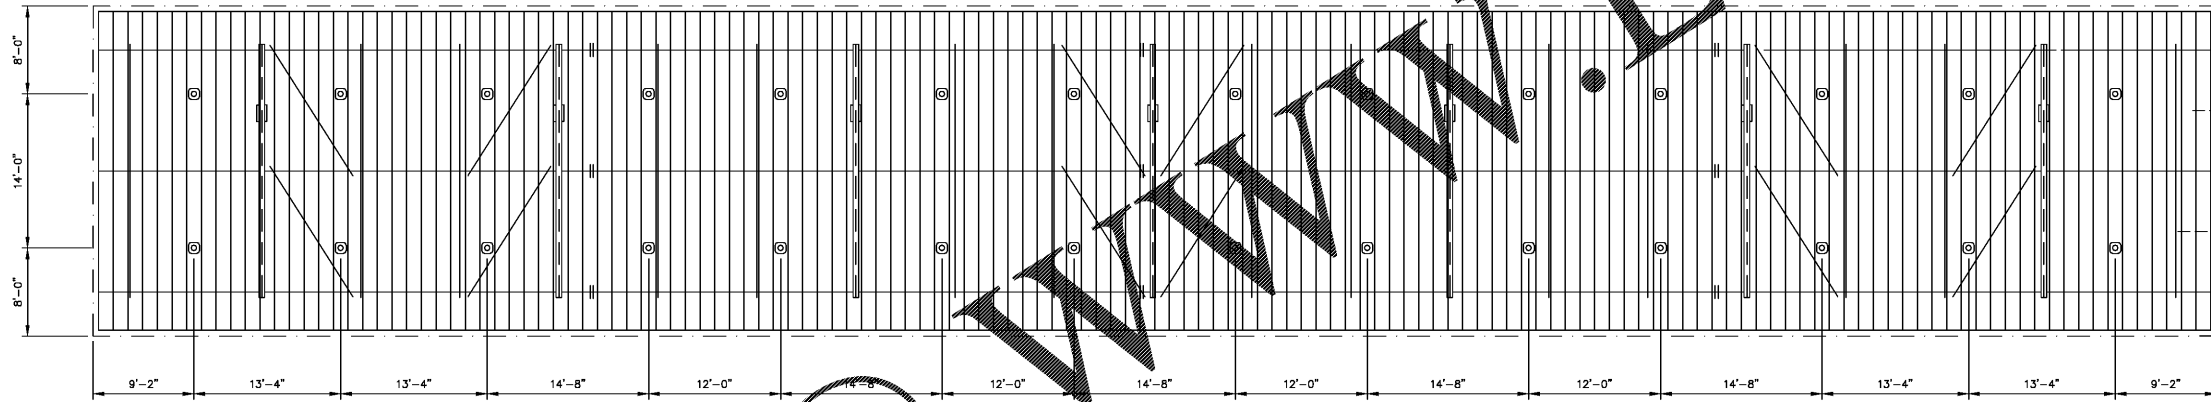

**CANOPY LIGHT LAYOUT**  
 INSTALL (28) LED LIGHT FIXTURES; ALL ELECTRICAL WORK BY OTHERS

Order Plans @

LAWRENCE R. PILON / PROFESSIONAL ENGINEER  
 51 MAPLEVIEW DRIVE/PENNELLSVILLE, NY 13132  
 (315) 668-0039

<b>MCGEE</b> CORPORATION 12701 East Independence Blvd. P.O. Box 1375 Matthews, NC 28106-1375 Phone: (704) 882-1500 Fax: (800) 526-5589	PR. JOB NO.	FINAL JOB NO.	DRAWING NO.
		56128	P056128B
	RACETRAC PETROLEUM INC #1201 PEACHTREE PKWY & ENGINEERING DR PEACHTREE CORNERS, GA 30010 (GWINNETT)		
	SCALE: 1/8"=1'-0"	IN ACCORDANCE WITH REV. LETTER: A	DRAWN BY: JWG
DATE: 2/13/18	CHK'D BY:		
METAL CANOPY 30'-0" x 193'-0" LIGHT LAYOUT			SHEET NO. 3 OF 4



CAD FILE NO./PLOT SCALE  
 1/8"=1'-0"  
 56128