


**A** LONGITUDINAL TANK SECTION  
 T1.2 20,000 GALLON TANK 3/8"=1'-0"

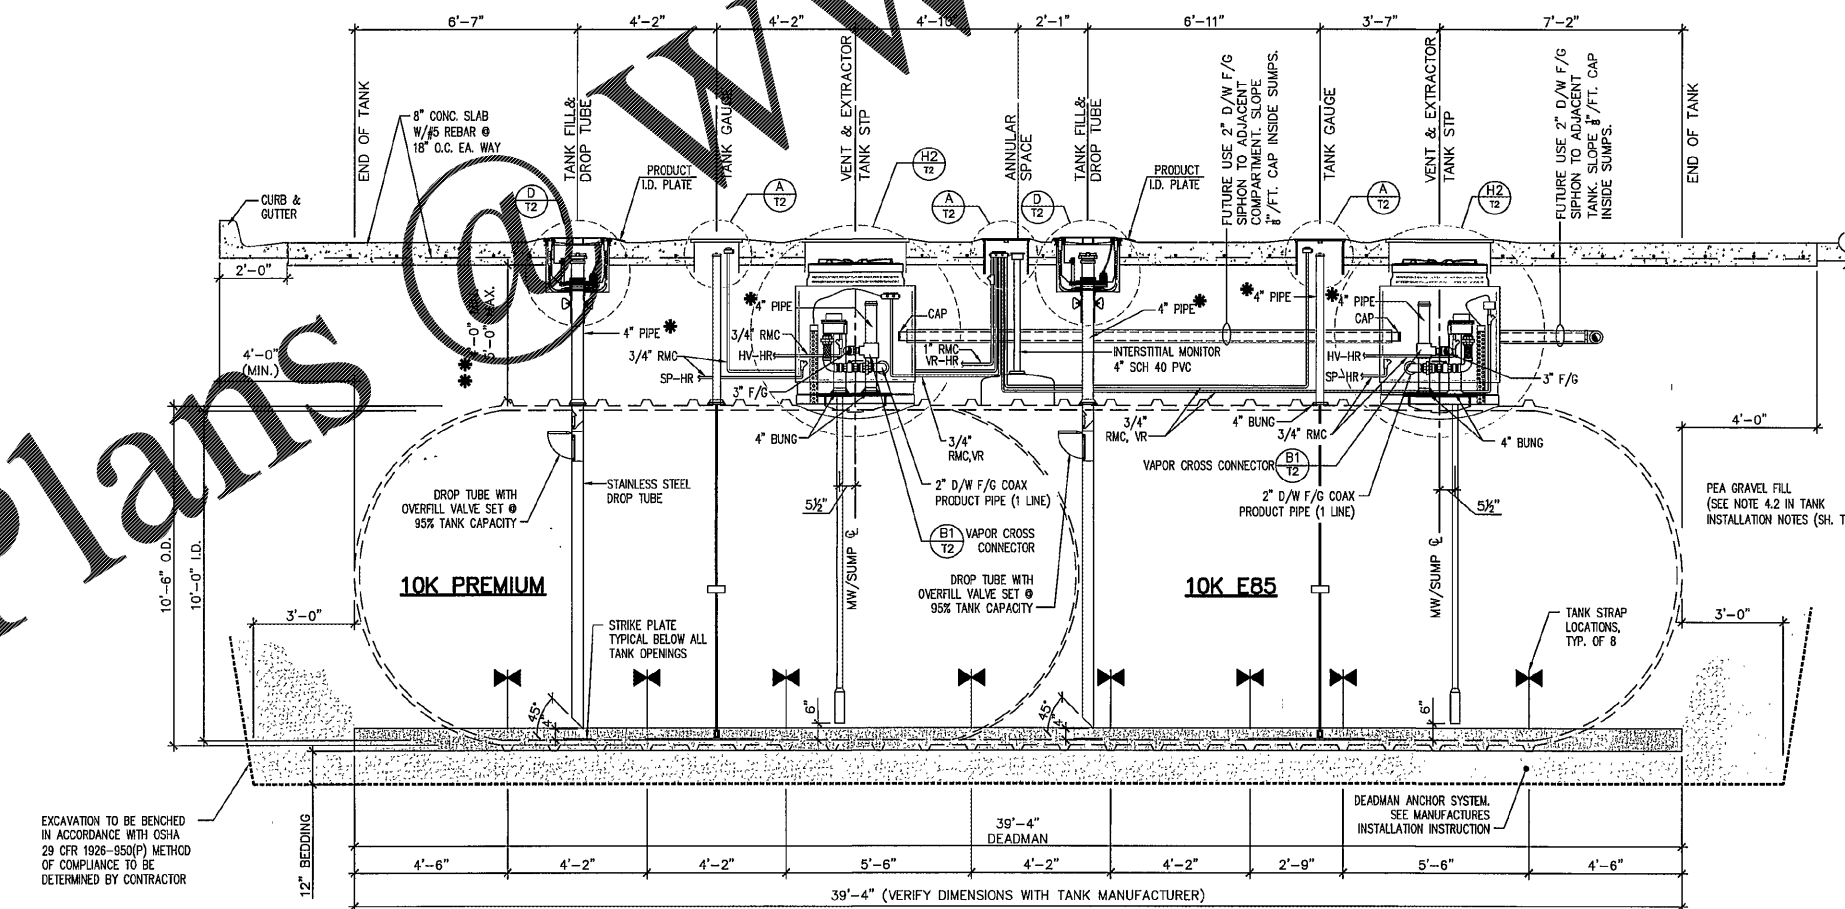

**B** LONGITUDINAL TANK SECTION  
 T1.2 20,000 GALLON TANK 3/8"=1'-0"

\* ALL RISER PIPES & FITTINGS ARE TO BE COATED WITH A BITUMINOUS COATING AND WRAPPED W/3M TAPE FOR CORROSION PROTECTION---SEE NOTES SHEET RT-T4.0  
 \*\* CONFIRM BURIAL DEPTH WITH RACETRAC PROJECT MANAGER

EXCAVATION TO BE BENCHED IN ACCORDANCE WITH OSHA 29 CFR 1926-950(P) METHOD OF COMPLIANCE TO BE DETERMINED BY CONTRACTOR

\* ALL RISER PIPES & FITTINGS ARE TO BE COATED WITH A BITUMINOUS COATING AND WRAPPED W/3M TAPE FOR CORROSION PROTECTION---SEE NOTES SHEET RT-T4.0  
 \*\* CONFIRM BURIAL DEPTH WITH RACETRAC PROJECT MANAGER

EXCAVATION TO BE BENCHED IN ACCORDANCE WITH OSHA 29 CFR 1926-950(P) METHOD OF COMPLIANCE TO BE DETERMINED BY CONTRACTOR

ISSUE/REVISION RECORD	DATE	DESCRIPTION

**Racetrac**  
 RACETRAC PETROLEUM, INC.  
 3226 CUMBERLAND BOULEVARD  
 SUITE 100  
 ATLANTA, GEORGIA 30339  
 (770) 431-7800

PROJECT NAME  
**PEACHTREE PKWY & ENGINEERING DRIVE**

PROJECT LOCATION  
**PEACHTREE CORNERS GEORGIA**  
**SWC OF PEACHTREE PKWY and ENGINEERING DRIVE**

RACETRAC PROJECT NUMBER  
**1201**

PLAN SERIES  
**2011 BR-RH-M90 0801**

PLAN MODIFICATION NOTICE  
 NO MODIFICATIONS APPLIED  
 MODIFICATIONS APPLY

STANDARD PLAN BULLETINS (SPB) MODIFY THE PLAN SERIES SET NOTED ABOVE. THE SPB GIVEN ABOVE REPRESENTS THE LATEST MODIFICATION INCORPORATED TO THIS PLAN SERIES SET. CONTACT RACETRAC ENGINEERING AND CONSTRUCTION FOR ALL BULLETINS.

PROFESSIONAL SEAL  
  
 RICHARD R. MORRIS  
 GA REG # PE013592

PROJECT NUMBER  
**18011**

SHEET TITLE  
**TANK DETAILS**

SHEET NUMBER  
**RT-T1.2**

ISSUED FOR CONSTRUCTION