


GENERAL NOTES

- (A) REFER TO PROJECT MANUAL FOR ADDITIONAL REQUIREMENTS.
- (B) DIMENSIONS ARE TO ROUGH FACE OF CONCRETE, FRAMING, OR CENTER LINE OF STRUCTURE UNLESS OTHERWISE INDICATED.
- (C) REFER TO CIVIL DRAWINGS FOR ADDITIONAL REQUIREMENTS.
- (D) REFER TO ARCHITECTURAL EXTERIOR FINISH SCHEDULE FOR MATERIAL TYPES, COLORS, AND FINISHES. UNLESS OTHERWISE INDICATED PROVIDE FINISHES AS FOLLOWS:
 1. ALL NON-GALVANIZED METAL PARTS TO BE PRIMED AND PAINTED (2) COATS SHERWIN WILLIAMS SW 88 "HUNT COAT".
 2. POLYMER COMPOSITE MATERIAL FLOOR TO BE EQUAL TO "TREX" DECKING SERIES "PEBBLE GRAY" FINAL COLOR TO BE SELECTED BY OWNER FROM MANUFACTURER'S STANDARD COLORS.



ARCHITECT OF RECORD
ADAM KREHER
 ARCHITECT LICENSE NUMBER
 AR098766
 SHEETS BEARING THIS SEAL ARE AUTHENTICATED. RESPONSIBILITY FOR ALL OTHER PLANS, SPECIFICATIONS OR INSTRUMENTS ARE DISCLAIMED.

torgerson DESIGN partners
 116 N. 2ND AVENUE
 OZARK, MO 65721
 P (417) 581-8889
 F (417) 581-9002

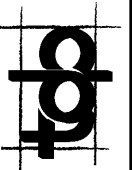



PROJECT:
NEW O'REILLY AUTO PARTS STORE
 463352 SR 200
 YULEE, FL 32097

O'Reilly AUTO PARTS
 CORPORATE OFFICES
 233 SOUTH PATTERSON
 SPRINGFIELD, MISSOURI 65802
 (417) 882-2674 TELEPHONE


DRAWN BY: _____ CHECKED BY: **KR**
 DATE: **10/19/2018**
 REVISION: _____
 PROJECT NUMBER:
18155-YUL

SHEET NUMBER
A6.2


© COPYRIGHT 2016 I DESIGNS, DRAWINGS AND SPECIFICATIONS ARE INSTRUMENTS OF SERVICE AND ARE THE PROPERTY OF THE DESIGN PROFESSIONAL. REPRODUCTION PROHIBITED WITHOUT THE EXPRESSED WRITTEN CONSENT OF THE DESIGN PROFESSIONAL.

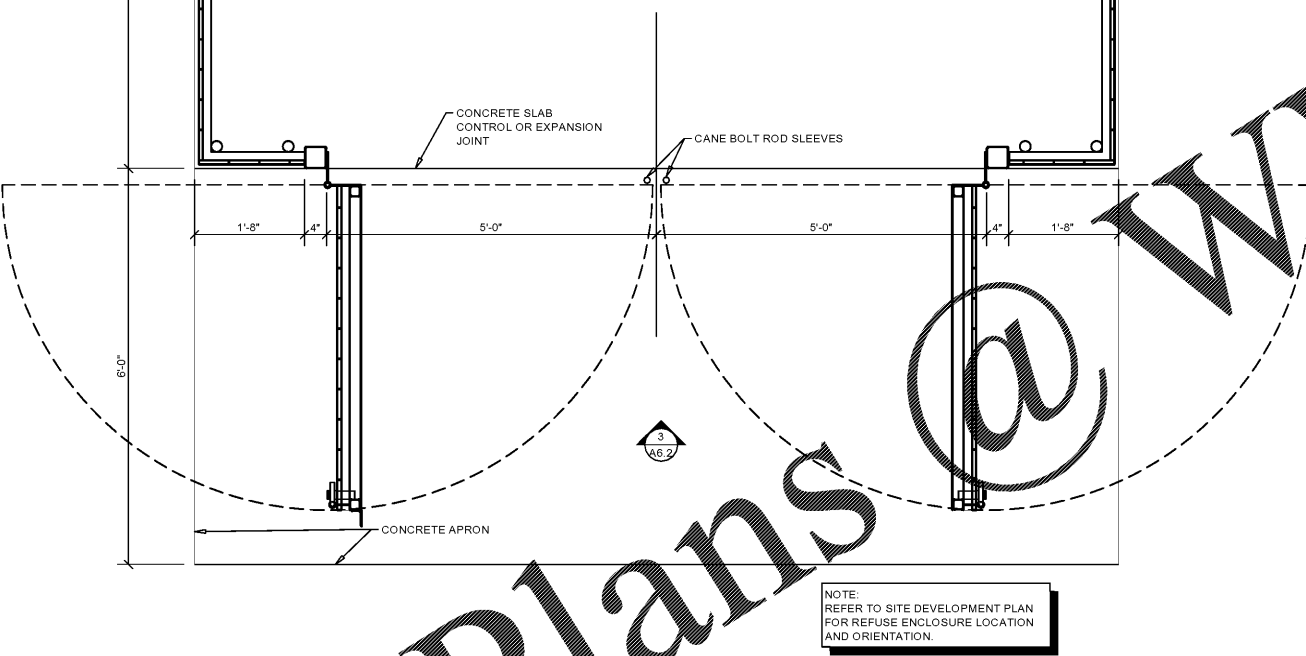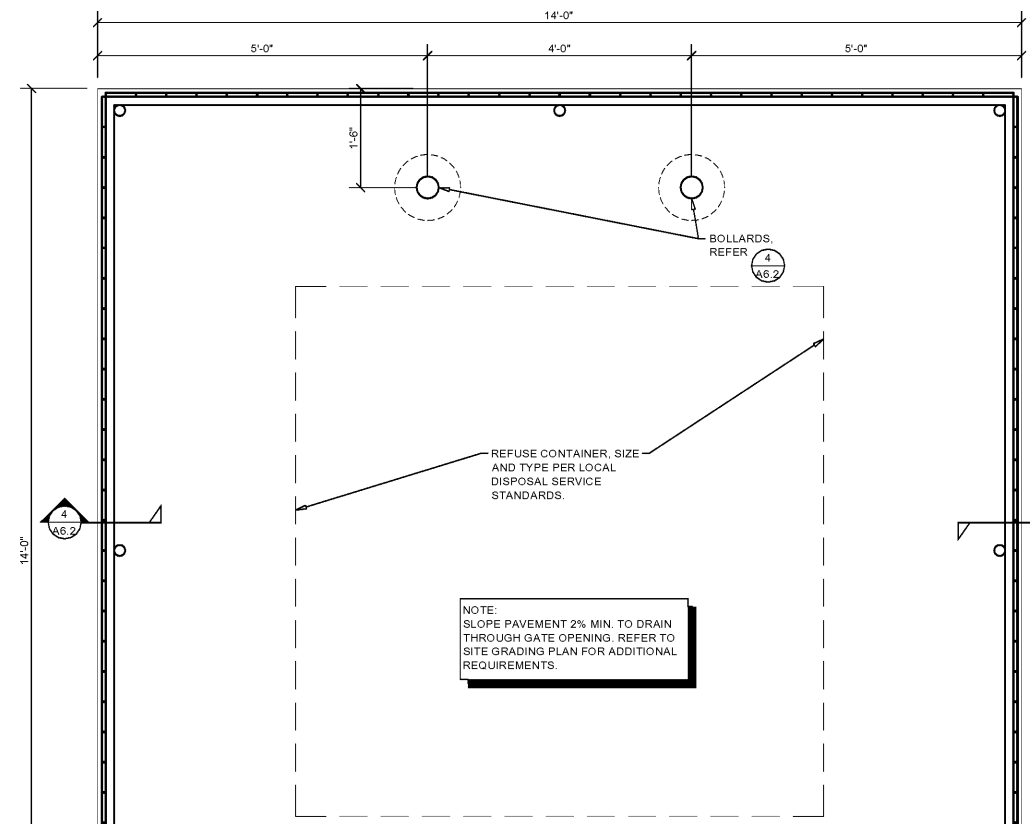


2 SCREEN FENCE SECTION
 A6.2 SCALE: 3/4" = 1'-0"

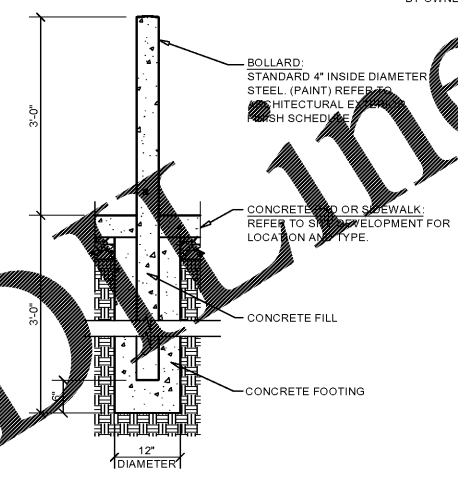

4 STEEL BOLLARD SECTION
 A6.2 SCALE: 3/4" = 1'-0"

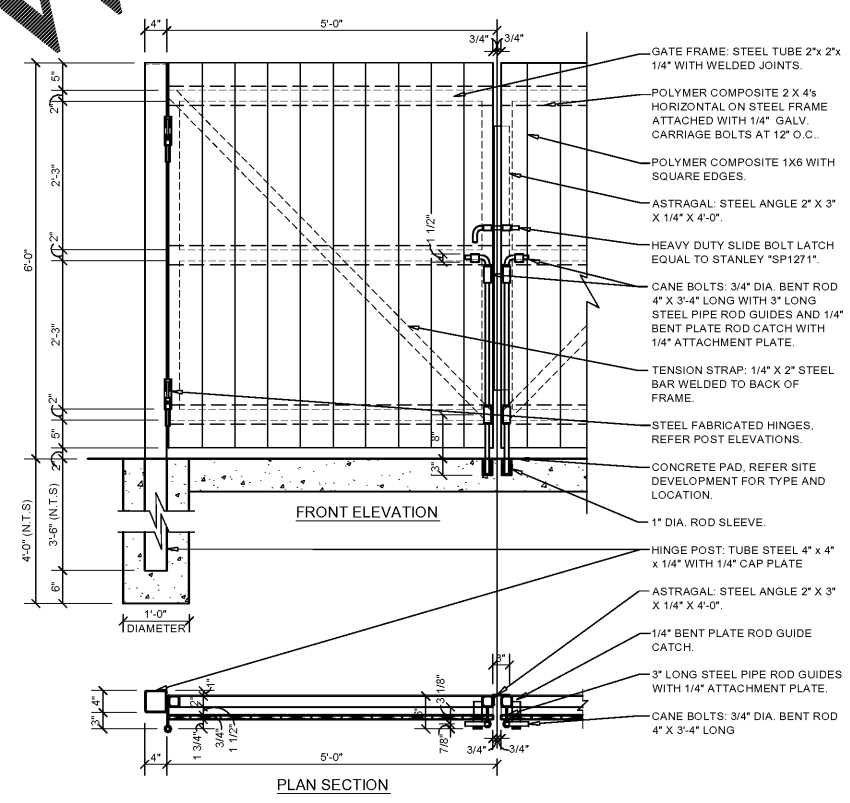

3 SCREEN FENCE GATE DETAILS
 A6.2 SCALE: 3/4" = 1'-0"

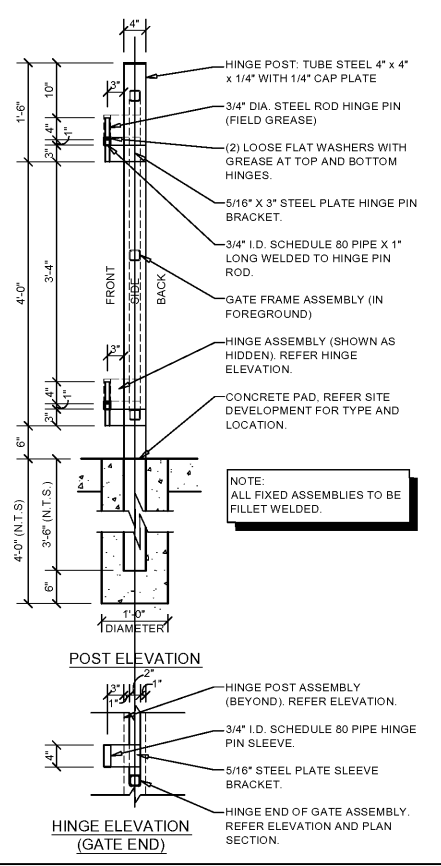

HINGE ELEVATION (GATE END)
POST ELEVATION
 A6.2 SCALE: 3/4" = 1'-0"

Order Plans @ www.LDOnline.com