
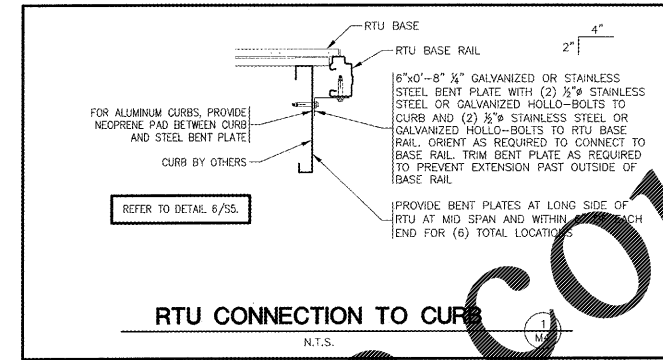


Order Plans @


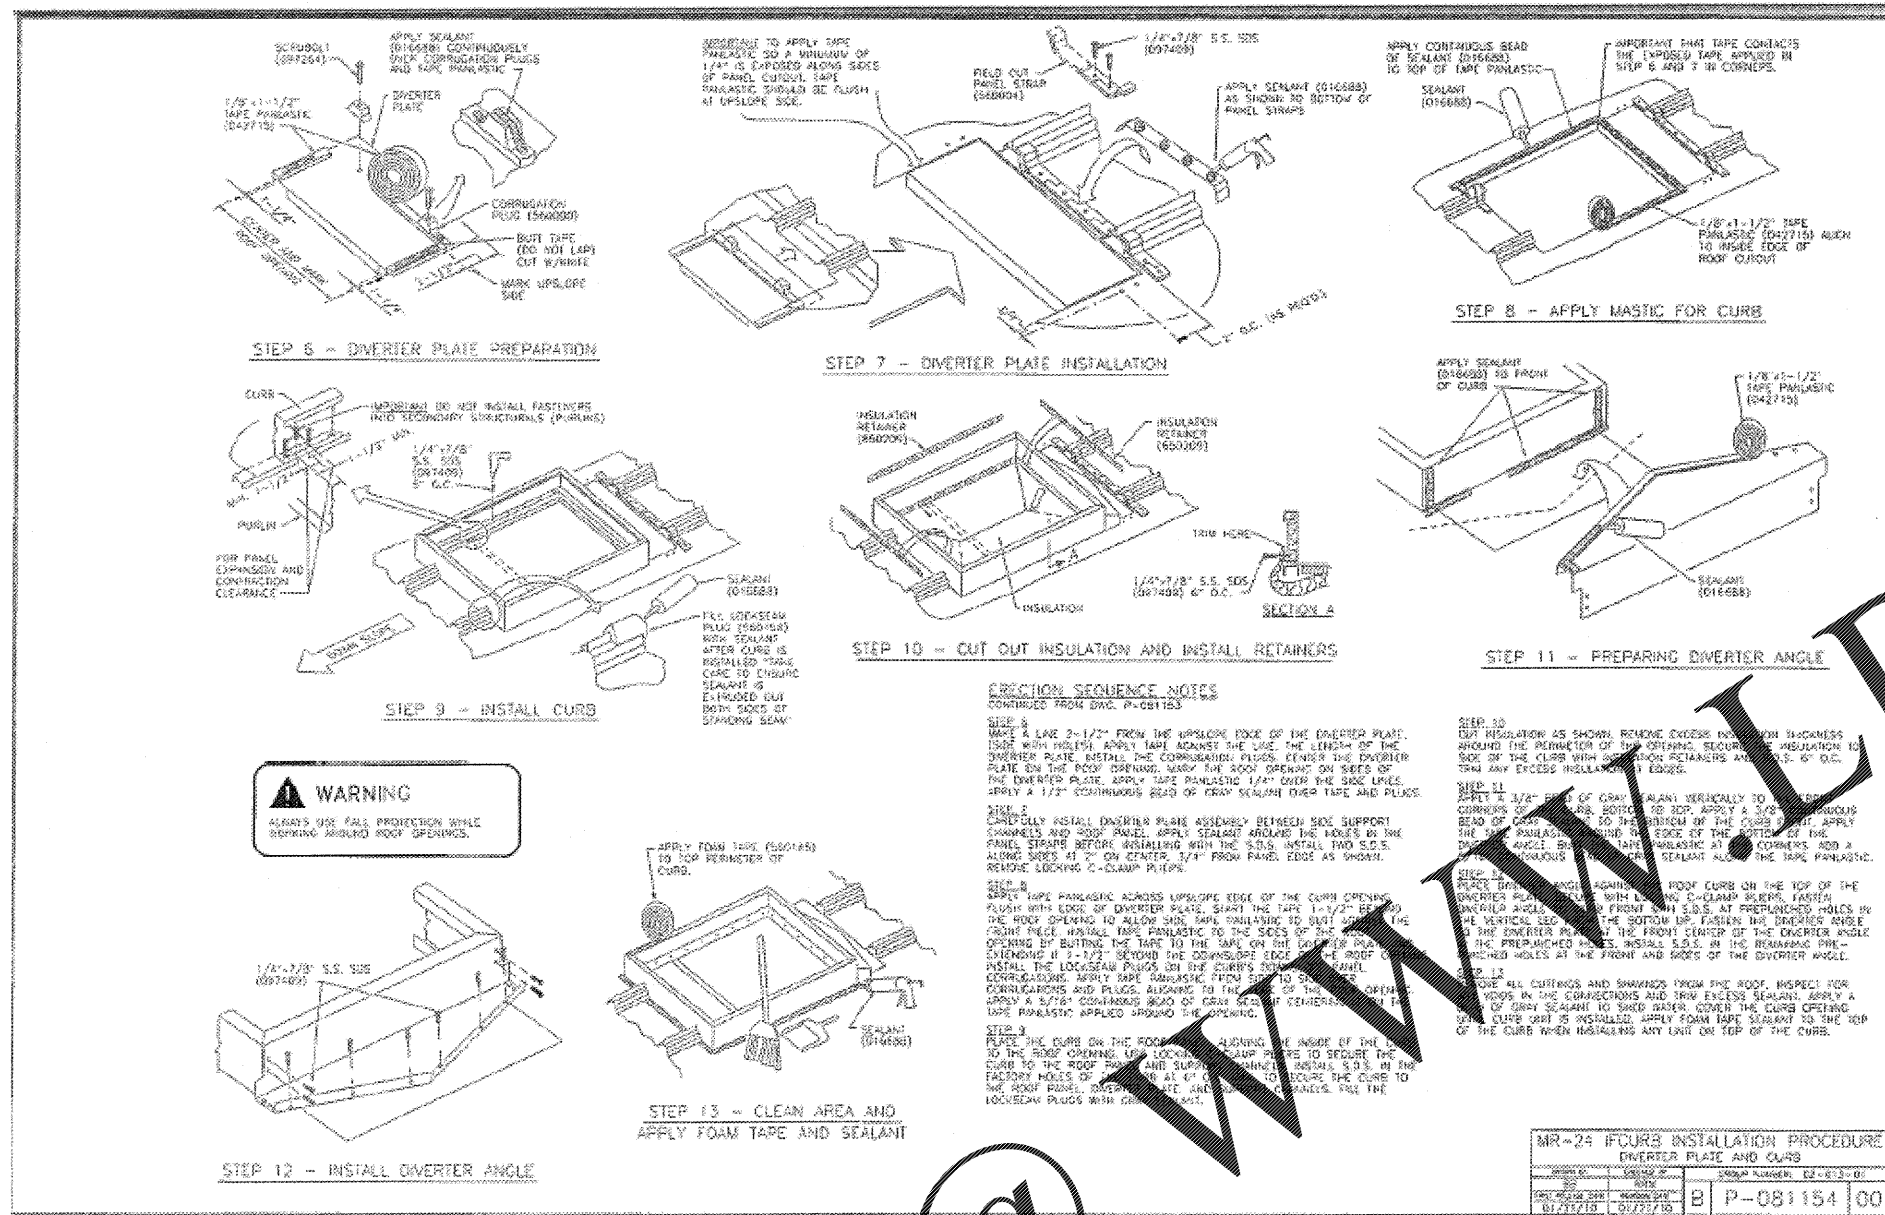


**CHIEF BUILDINGS**  
1821 S. North Rd  
Grand Island, NE 68803  
phone 308.389.7281  
www.chiefbuildings.com

Re: Chief Order No. 18-038  
Description: 25'-0" x 85'-0" x 16'-5 5/8"  
Building Name: O'Reilly Automotive  
Jobsite Name: O'Reilly Store (YUL)  
Yulee, FL

With reference to the above mentioned building, please accept this letter as certifying that the connection of the roof top unit curb to the roof beams has been analyzed and designed for sliding, overturning, and uplift forces using the applicable wind loads based on the 2017 Florida Building Code with an ultimate wind speed of 130 mph and exposure category C. See attached RCS details.

Coleman D. Larsen, P.E., S.E.  
Engineering Supervisor  
Chief Buildings

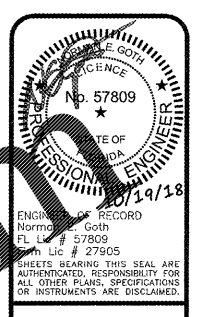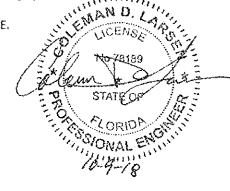

**SGE**  
SMITH-BOOTH ENGINEERS, INC.  
3855 S. JEFFERSON AVE. P.O. BOX 2200  
SPRINGFIELD, MO 65807 P: 417-882-1188  
WWW.SMITHBOOTH.COM

PROJECT: NEW O'REILLY AUTO PARTS STORE  
463352 S.R. 200  
YULEE, FL 32097

**HVAC WIND LOAD**

**O'Reilly AUTO PARTS**  
CORPORATE OFFICES  
235 SOUTH PATTERSON  
SPRINGFIELD, MISSOURI 65802  
(417) 962-2674 TELEPHONE

DRAWN BY: LB  
CHECKED BY: NEG  
DATE: 10/19/2018  
REVISION:  
PROJECT NUMBER: YUL  
SHEET NUMBER: M4

REPRODUCTION PROHIBITED WITHOUT THE EXPRESSED WRITTEN CONSENT OF THE DESIGN PROFESSIONAL. © COPYRIGHT 2018-2019. DESIGNS, DRAWINGS AND SPECIFICATIONS ARE INSTRUMENTS OF SERVICE AND ARE THE PROPERTY OF THE DESIGN PROFESSIONAL.