




ELEVATION
SCALE: 3/8" = 1'-0"

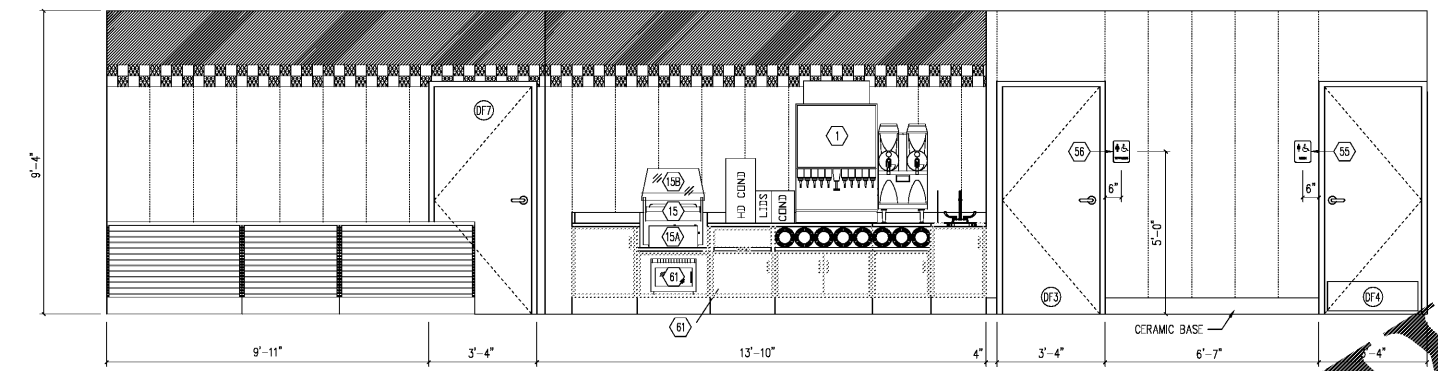


ELEVATION
SCALE: 3/8" = 1'-0"

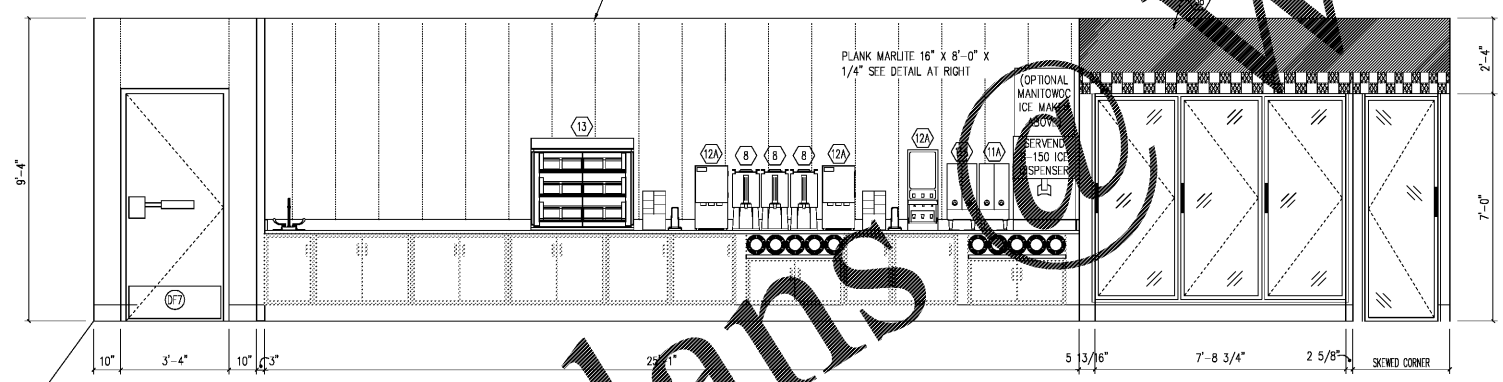

ELEVATION
SCALE: 3/8" = 1'-0"

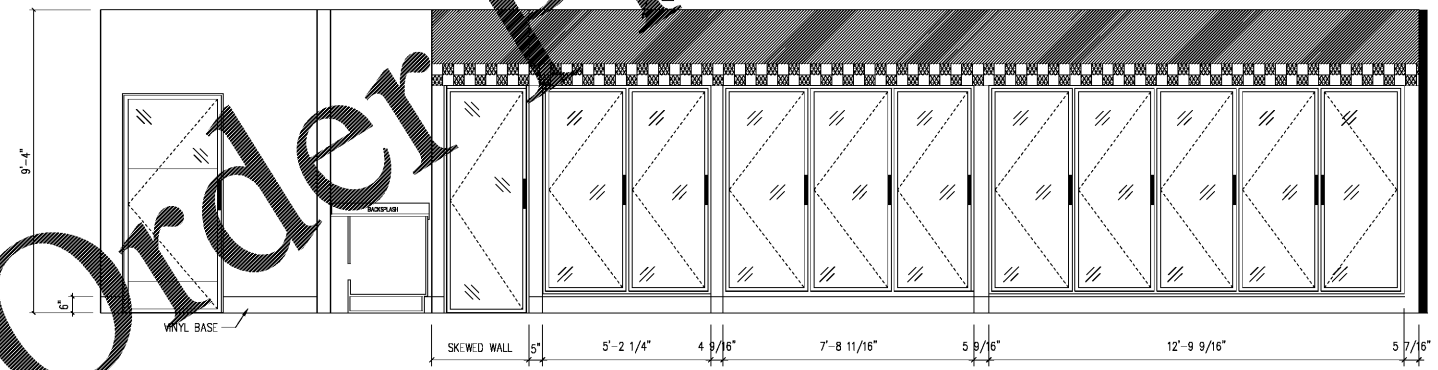

ELEVATION
SCALE: 3/8" = 1'-0"

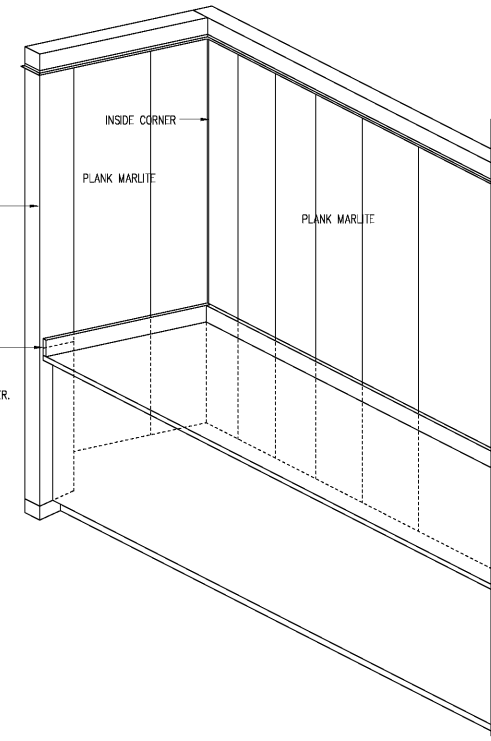

INSTALL MARLITE TO TOP OF BASE AT END PANEL ONLY. PLACE JOINT AT 3'-0" FROM FLOOR FOR BACKSPASH TO COVER.

Order Plans

DENOTES WORK TO BE DONE IN THE FIELD
* BY GENERAL CONTRACTOR
★ BY MADISON FIELD ERECTOR

BY	
DATE	
REV.	
DESCRIPTION	
PROJECT	HESS CORPORATION 42' x 60' AH2500 MODULAR BUILDING INTERIOR ELEVATIONS
LOCATION	
PROFESSIONAL ENGINEER	
MODEL No.	AH2500-01-13
SCALE	3/8" = 1'-0"
DRAWN BY	WJ
DATE	03-04-14
CHECKED BY	
DATE	
ME ENGINEER	CG
DATE	
DRWG. No.	A-51
SHEET	9
OF	
JOB No.	WGA07365-1

MADISON INDUSTRIES
MADISONIND.COM
CALIFORNIA
166 CALIFORNIA
LOS ANGELES, CA 90001
232.583.4061

GEORGIA
8500
CUMMERS, GA 30004
770.483.4401

TENNESSEE
7413
TULLOCH, TN 37171
931.222.6990

TEXAS
7912
FARMERSVILLE, TX 75745
817.224.6800



THESE DRAWINGS AND ALL INFORMATION HEREON ARE OF A CONFIDENTIAL NATURE AND REMAIN THE PROPERTY OF MADISON INDUSTRIES (MI). ANY USE OR REPRODUCTION OF THESE DRAWINGS FOR ANY PURPOSE, EXCEPT BY WRITTEN PERMISSION OF MADISON INDUSTRIES IS STRICTLY PROHIBITED.