



COPYRIGHT OWNERSHIP
This drawing is the property of Foreman, Seelye & Fountain Architecture and may not be copied or revised without expressed written permission.
© 2018

Revisions:

**HVAC AND ROOFING RENOVATIONS FOR
BRITT ELEMENTARY SCHOOL**

2503 SKYLAND DRIVE SW
SNELLVILLE, GEORGIA 30078

Facility Code
3050




FOREMAN | SEELEY | FOUNTAIN
architecture

3001 Courtyard Lane, Suite 150, Roswell, Georgia, 30075
(770) 728-8433
www.FSFarchitecture.com

Sheet Title:
ELECTRICAL OVERALL PLAN

Drawn By: Z.S.G.
Scale: AS NOTED
Date: 12/14/2018
Job No.: 1810
Sheet No.:

E2.0

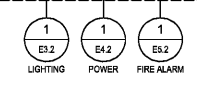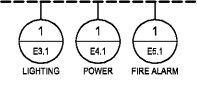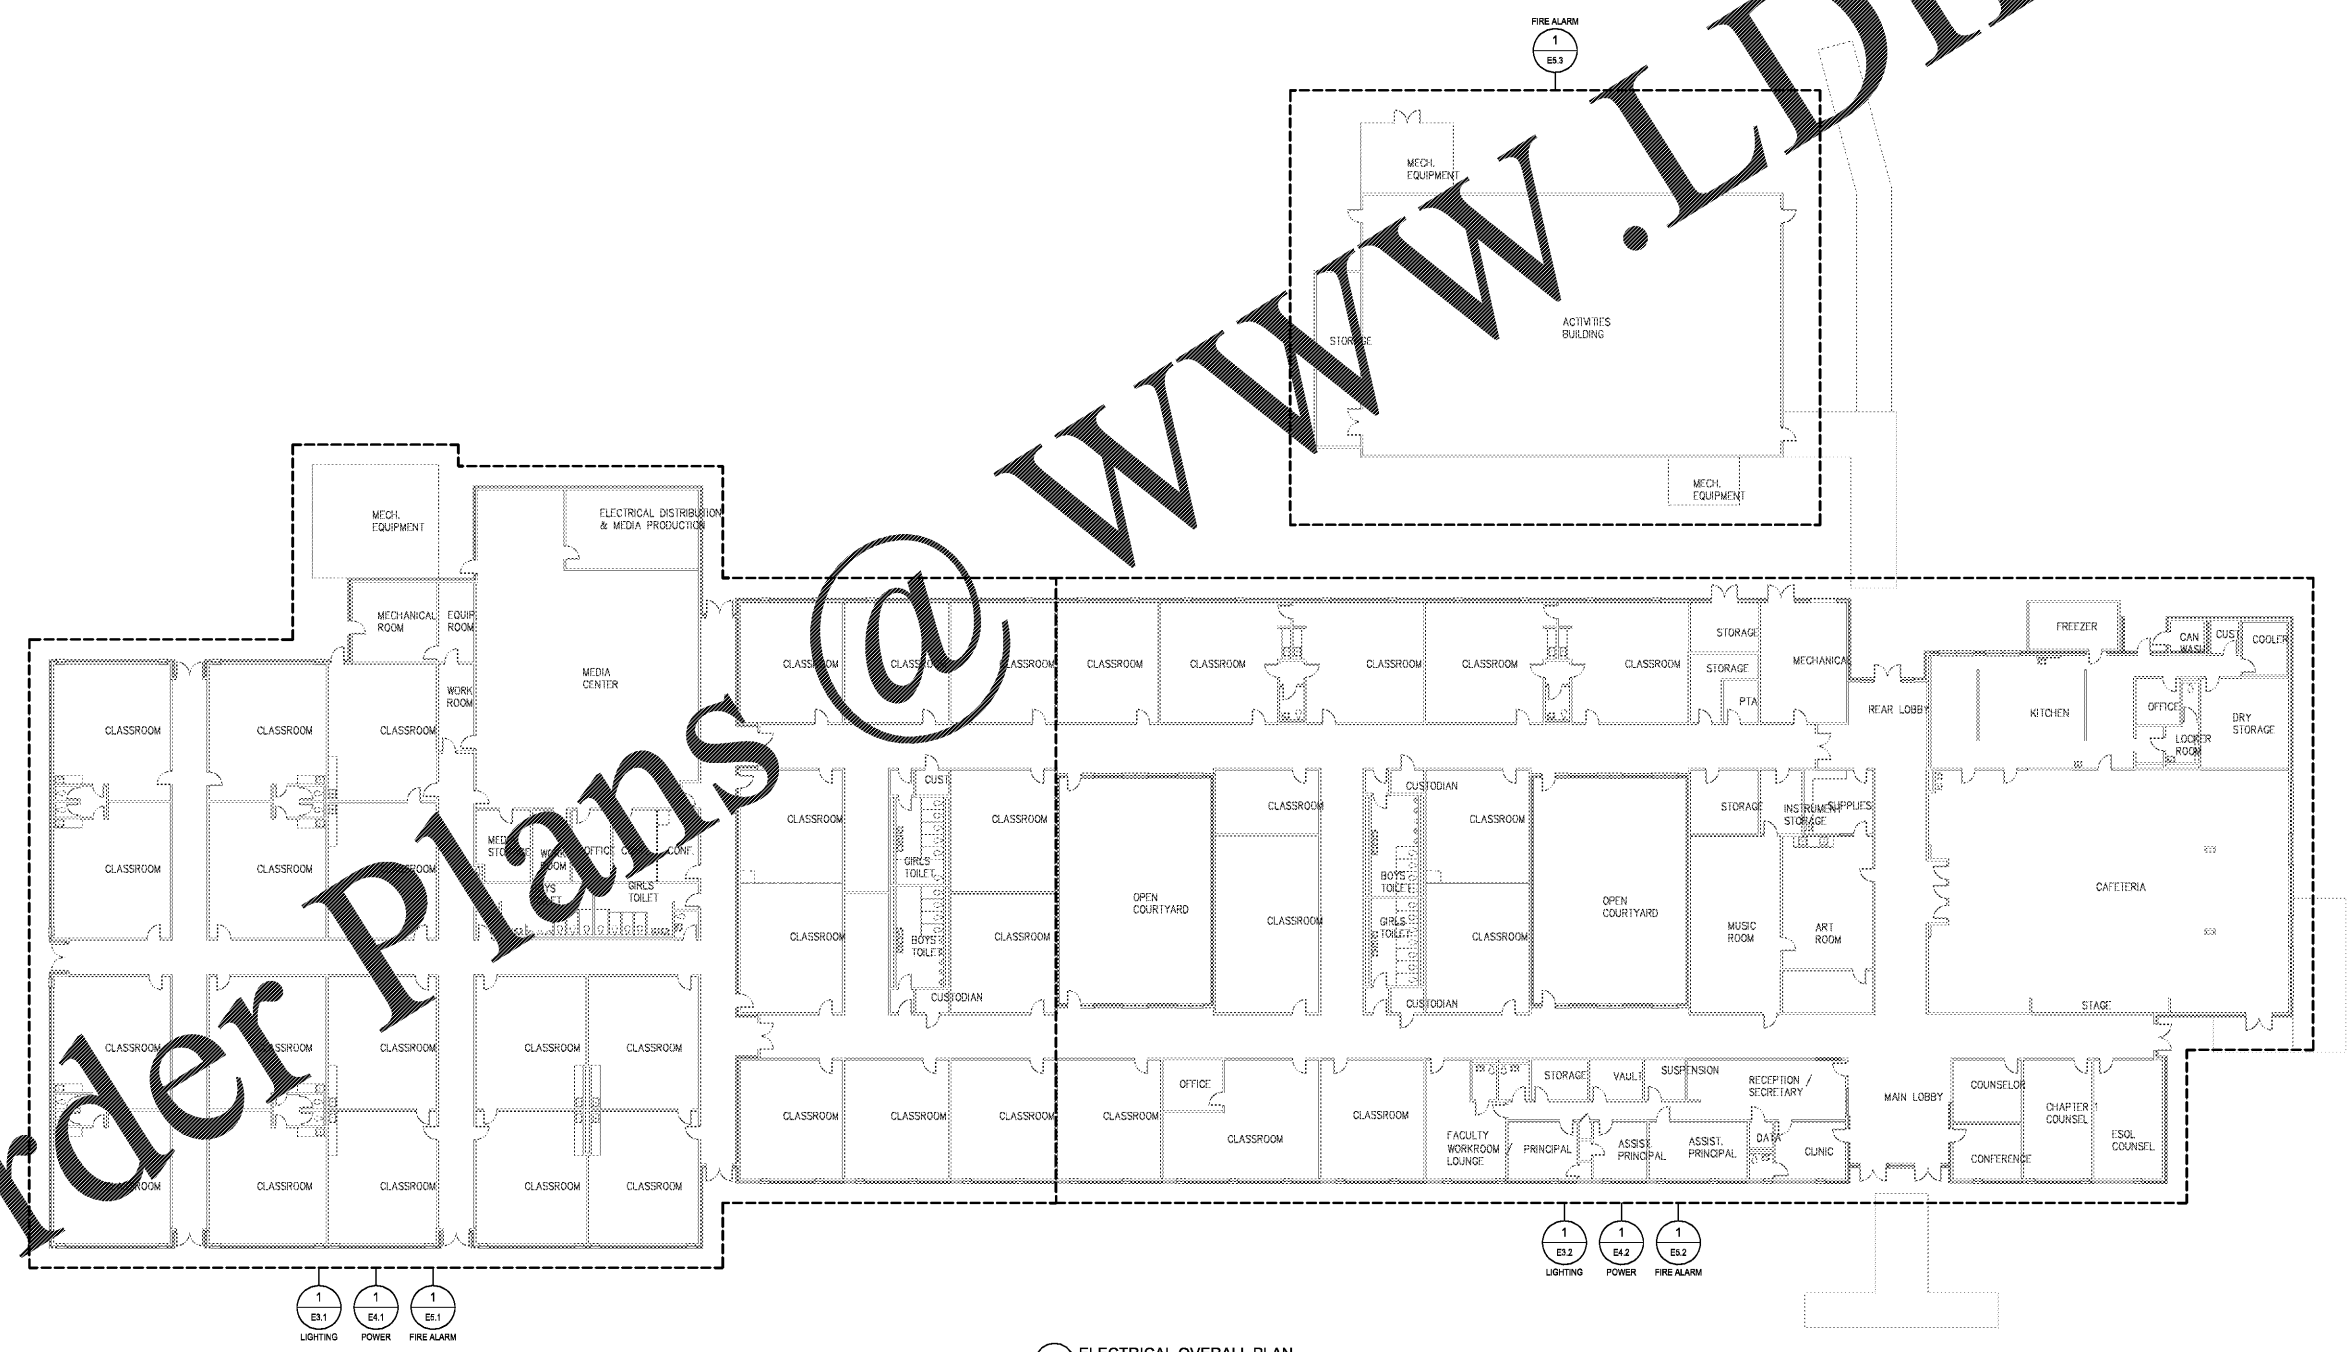

1 ELECTRICAL OVERALL PLAN
SCALE: 1/16"=1'-0"

FOR PRICING

Order Plans @