




A INTERIOR ELEVATION
SCALE: 1/4" = 1'-0"

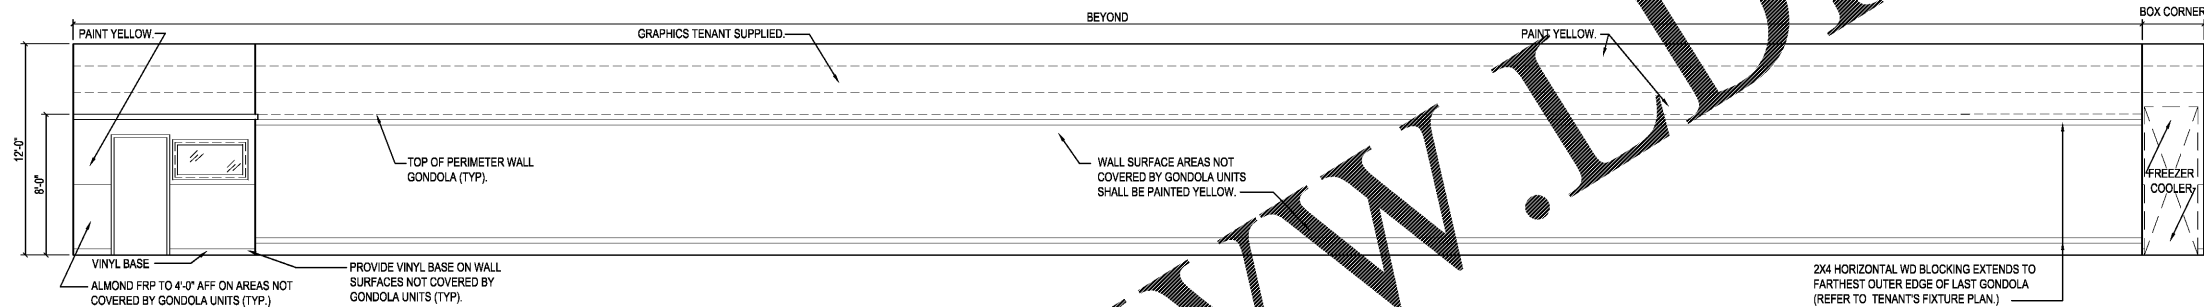

B INTERIOR ELEVATION
SCALE: 1/4" = 1'-0"

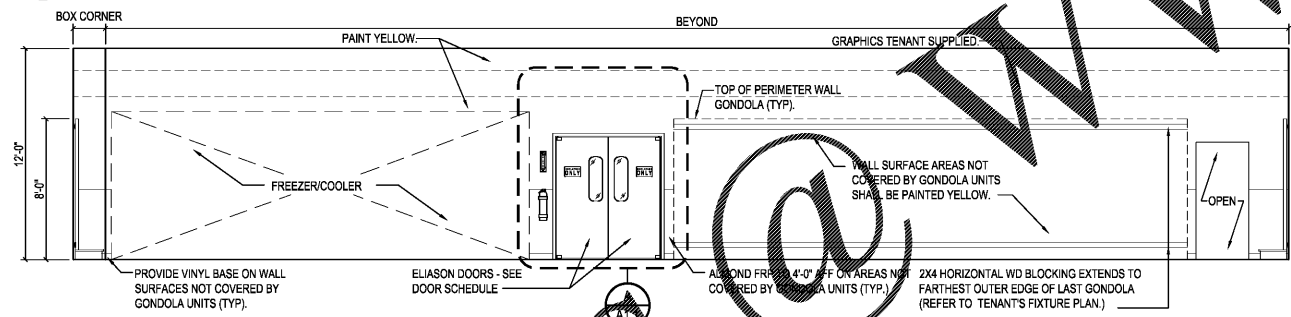

C INTERIOR ELEVATION
SCALE: 1/4" = 1'-0"

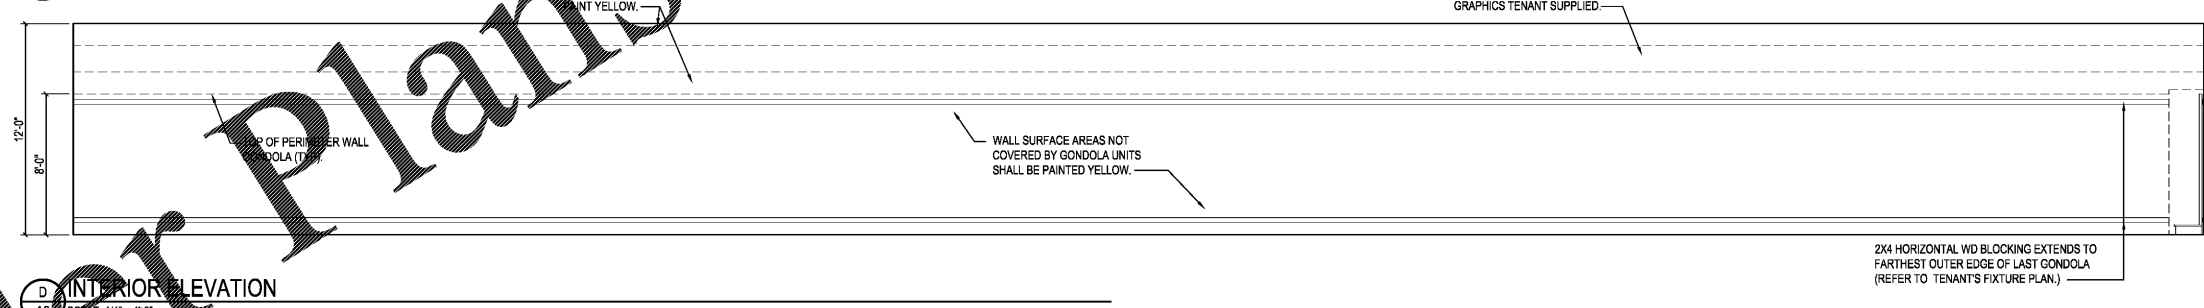

D INTERIOR ELEVATION
SCALE: 1/4" = 1'-0"

Order Plans

WWW.LDILine.com

--	--

	description
	by
	date
	mark
	revisions

10/10/2018	10/25/18	RWH	RWH	DWH
date	project	designed	drawn	checked



RRMM ARCHITECTS, PC
Robert S Berz, Jr, Architect
Duane M Harver, Architect

1317 Executive Blvd, Suite 200
Chesapeake, VA 23320
(757)622-2828 / fax (757)622-6883

--

DOLLAR TREE
FORMER HARVEY'S
FORT VALLEY, GEORGIA
INTERIOR ELEVATIONS

project	drawing
---------	---------

sheet
A3