


Order Plans

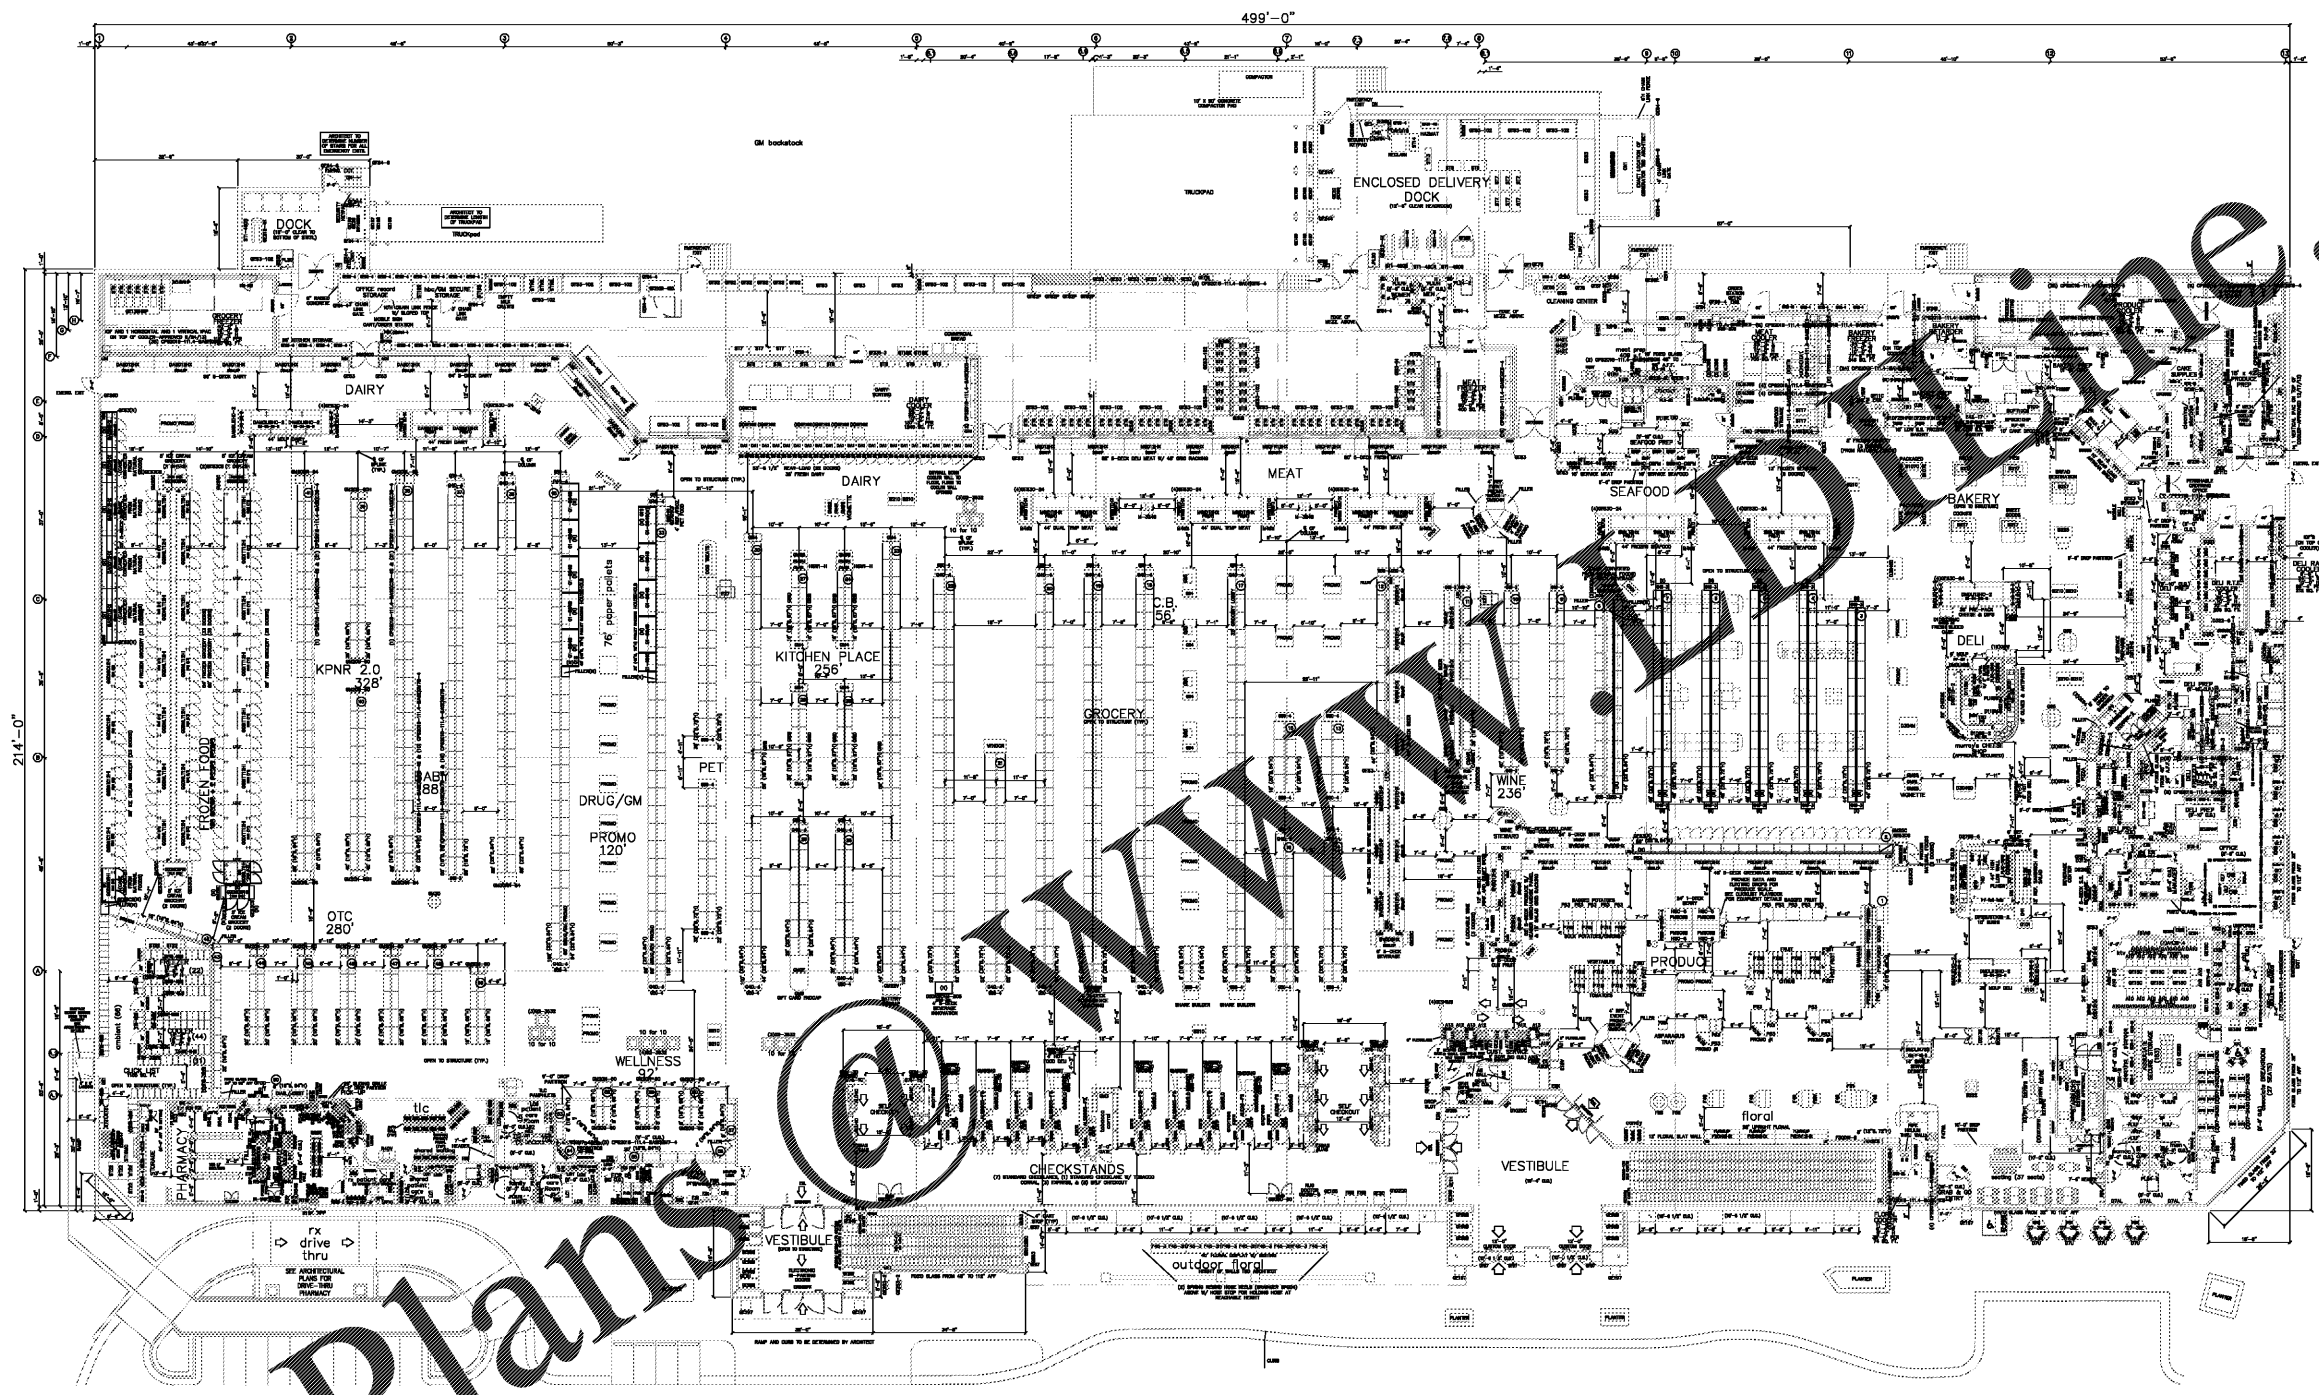

(4B) KROGER FIXTURE PLAN

SCALE: 1/8" = 1'-0"

This file was Created on 10/9/2018 @ 11:43 AM

DAIRY			
3	DS4D18XK	RELO	12" FIVE-BECK DAIRY CASE
1	DS4D8XK	NEU	8" FIVE-BECK DAIRY CASE
1	DS4D8XK	RELO	8" FIVE-BECK DAIRY CASE
1	DS4D18XK	RELO	FIVE-BECK DAIRY LEFT SLAB MIRRORED END
1	DS4D8XK	RELO	FIVE-BECK DAIRY RIGHT SLAB MIRRORED END
DRUG-GM			
1	GH5C	RELO	SABBLEBAG RACK (SET OF 2)
FLORAL			
3	GS3CS	NEU	SMALL CORNER GUARD (CORNER)
3	GS3S	NEU	REMOVABLE PROTECTIVE POST (SALES AREA)
GROCERY			
1	G1-4848	NEU	SALES AREA 48" PALLET RACK SECTION (48"D X 72"H)
9	G1-8848	NEU	SALES AREA 88" PALLET RACK SECTION (48"D X 72"H)
2	G1S	NEU	SALES AREA PALLET RACK STARTER END FRAME (48"D X 72"H)
10	G49-3	NEU	3" UNIVERSAL END DISPLAY (18"D)
1	GS4848-208	NEU	4" FIVE-BECK NARROW SELF-CONTAINED GROCERY MERCH BDRY
1	GS4848H	RELO	GLASS DOOR ISLAND GROCERY END PANEL
1	GS4848LH	RELO	6" GLASS DOOR ISLAND LOW TEMP GROCERY (2 DOORS)
1	GS4848PH	RELO	6" NARROW GLASS DOOR GROCERY PROMO (2 DOORS)
1	GS4848LH	RELO	6" NARROW GLASS DOOR ICE CREAM TEMP GROCERY (3 DOORS)
1	GS4848H	RELO	NARROW GLASS DOOR GROCERY LEFT END PANEL
1	GS4848H	RELO	NARROW GLASS DOOR GROCERY RIGHT END PANEL



FOR REFERENCE ONLY

CAPSTONE PROJECT SERVICES, PLC  
ARCHITECTURAL & CONSTRUCTION SERVICES  
OFFICE LOCATIONS: ROANOKE, VA - FT. MYERS, FL

A REMODEL FOR:  
**KROGER GA-388**  
564 CROSSTOWN DRIVE  
PEACHTREE CITY, GA

12-21-2018  
CONSTRUCTION SET

KROGER FIXTURE PLAN

REV	DATE	DESCRIPTION

PROJECT NO: 09808-84  
CAD DWG FILE: 09808-84-01  
DRAWN BY: ML  
CHK'D BY: JH

G1.1