



KEYED NOTES

- PS01 CONNECT NEW WASTE PIPING TO EXISTING AS SHOWN. REFER TO DETAIL PSD-1 AND PSD-1 ON COVER SHEET FOR DRAIN INSTALLATION.
- PS02 RELOCATE EXISTING HOUSE TRAP IN FRONT OF CASE WORK AS SHOWN. REPAIR PIPING AS NECESSARY TO ACCOMMODATE NEW LOCATION AS SHOWN. REFER TO PD-1 FOR ADDITIONAL NOTES.
- PS03 TIE THE DRAIN FROM THIS CASE INTO THE DRAIN OF A SIMILAR ADJACENT CASE ABOVE THE SLAB WITH AIR GAP. REFER TO PSD-1 ON COVER SHEET FOR INSTALLATION.
- PS04 CONNECT NEW PIPING TO EXISTING MAIN. CONFIRM EXISTING INVERT, SIZE, LOCATION, SYSTEM TYPE, DIRECTION OF FLOW.

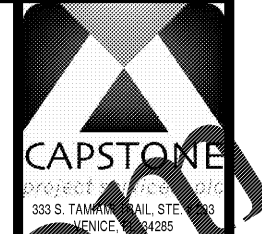

MECHANICAL/ELECTRICAL ENGINEERS
 WWW.KLEHL.COM
 LEXINGTON, KENTUCKY
 LOUISVILLE, KENTUCKY
 NEW YORK, NEW YORK

SEKHL ENGINEERS
 150 ALEXANDRIA PIKE, SUITE 11
 FT. THOMAS, KENTUCKY 40175
 502-825-8000 FAX
 502-825-8008 FAX

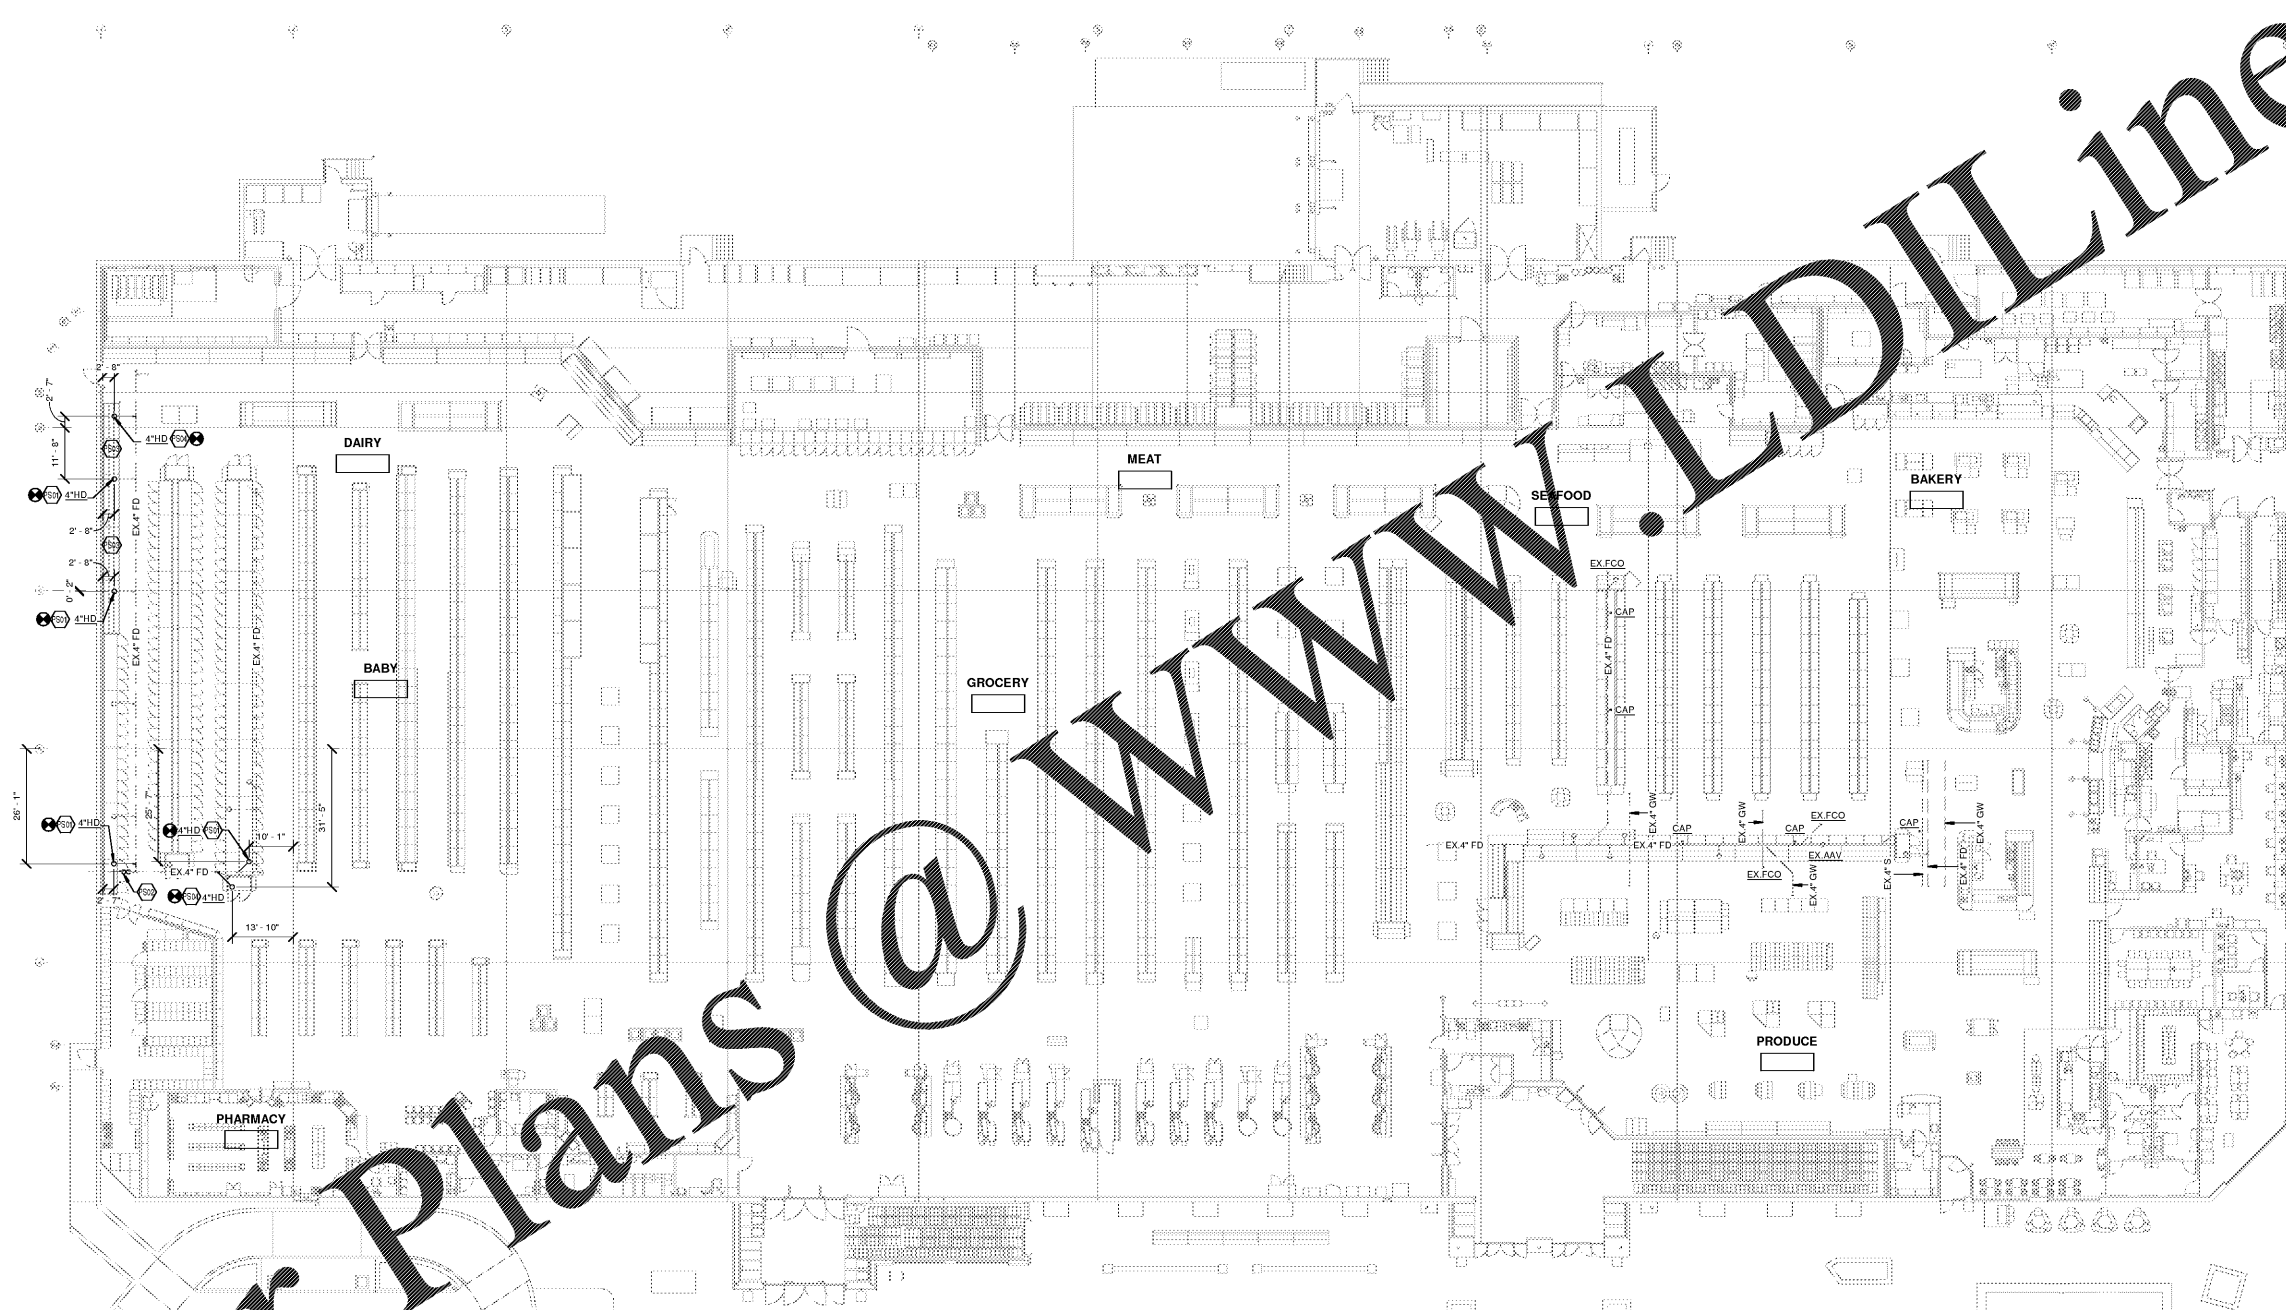

1 WASTE AND VENT PLAN
 1/16" = 1'-0"

Order Plans @

WWW.LDLine.com

A REMODEL OR NEW CONSTRUCTION FOR:

KROGER GA-388

564 CROSSTOWN DRIVE PEACHTREE CITY, GA

PROJECT KROGER REGION

12-21-2018

DATE CONSTRUCTION SET

WASTE AND VENT PLAN

SHEET TITLE

REVISIONS

NO.	DATE	DESCRIPTION

PROJECT NO: 20995
 CAD DWG FILE:
 DRAWN BY: ISF
 CHECKED BY: KCN

P1.1

SHEET NO.

OWNERSHIP OF INSTRUMENTS OF SERVICE
 All reports, plans, specifications, computer files, field data, notes and other documents and instruments prepared by the Consultant as instruments of service shall remain the property of the Consultant. The Consultant shall retain all common law, statutory and other reserved rights, including, without limitation, the copyright therein.

2" REFERENCE LINE