



Order Plans

WWW.LDILine.com

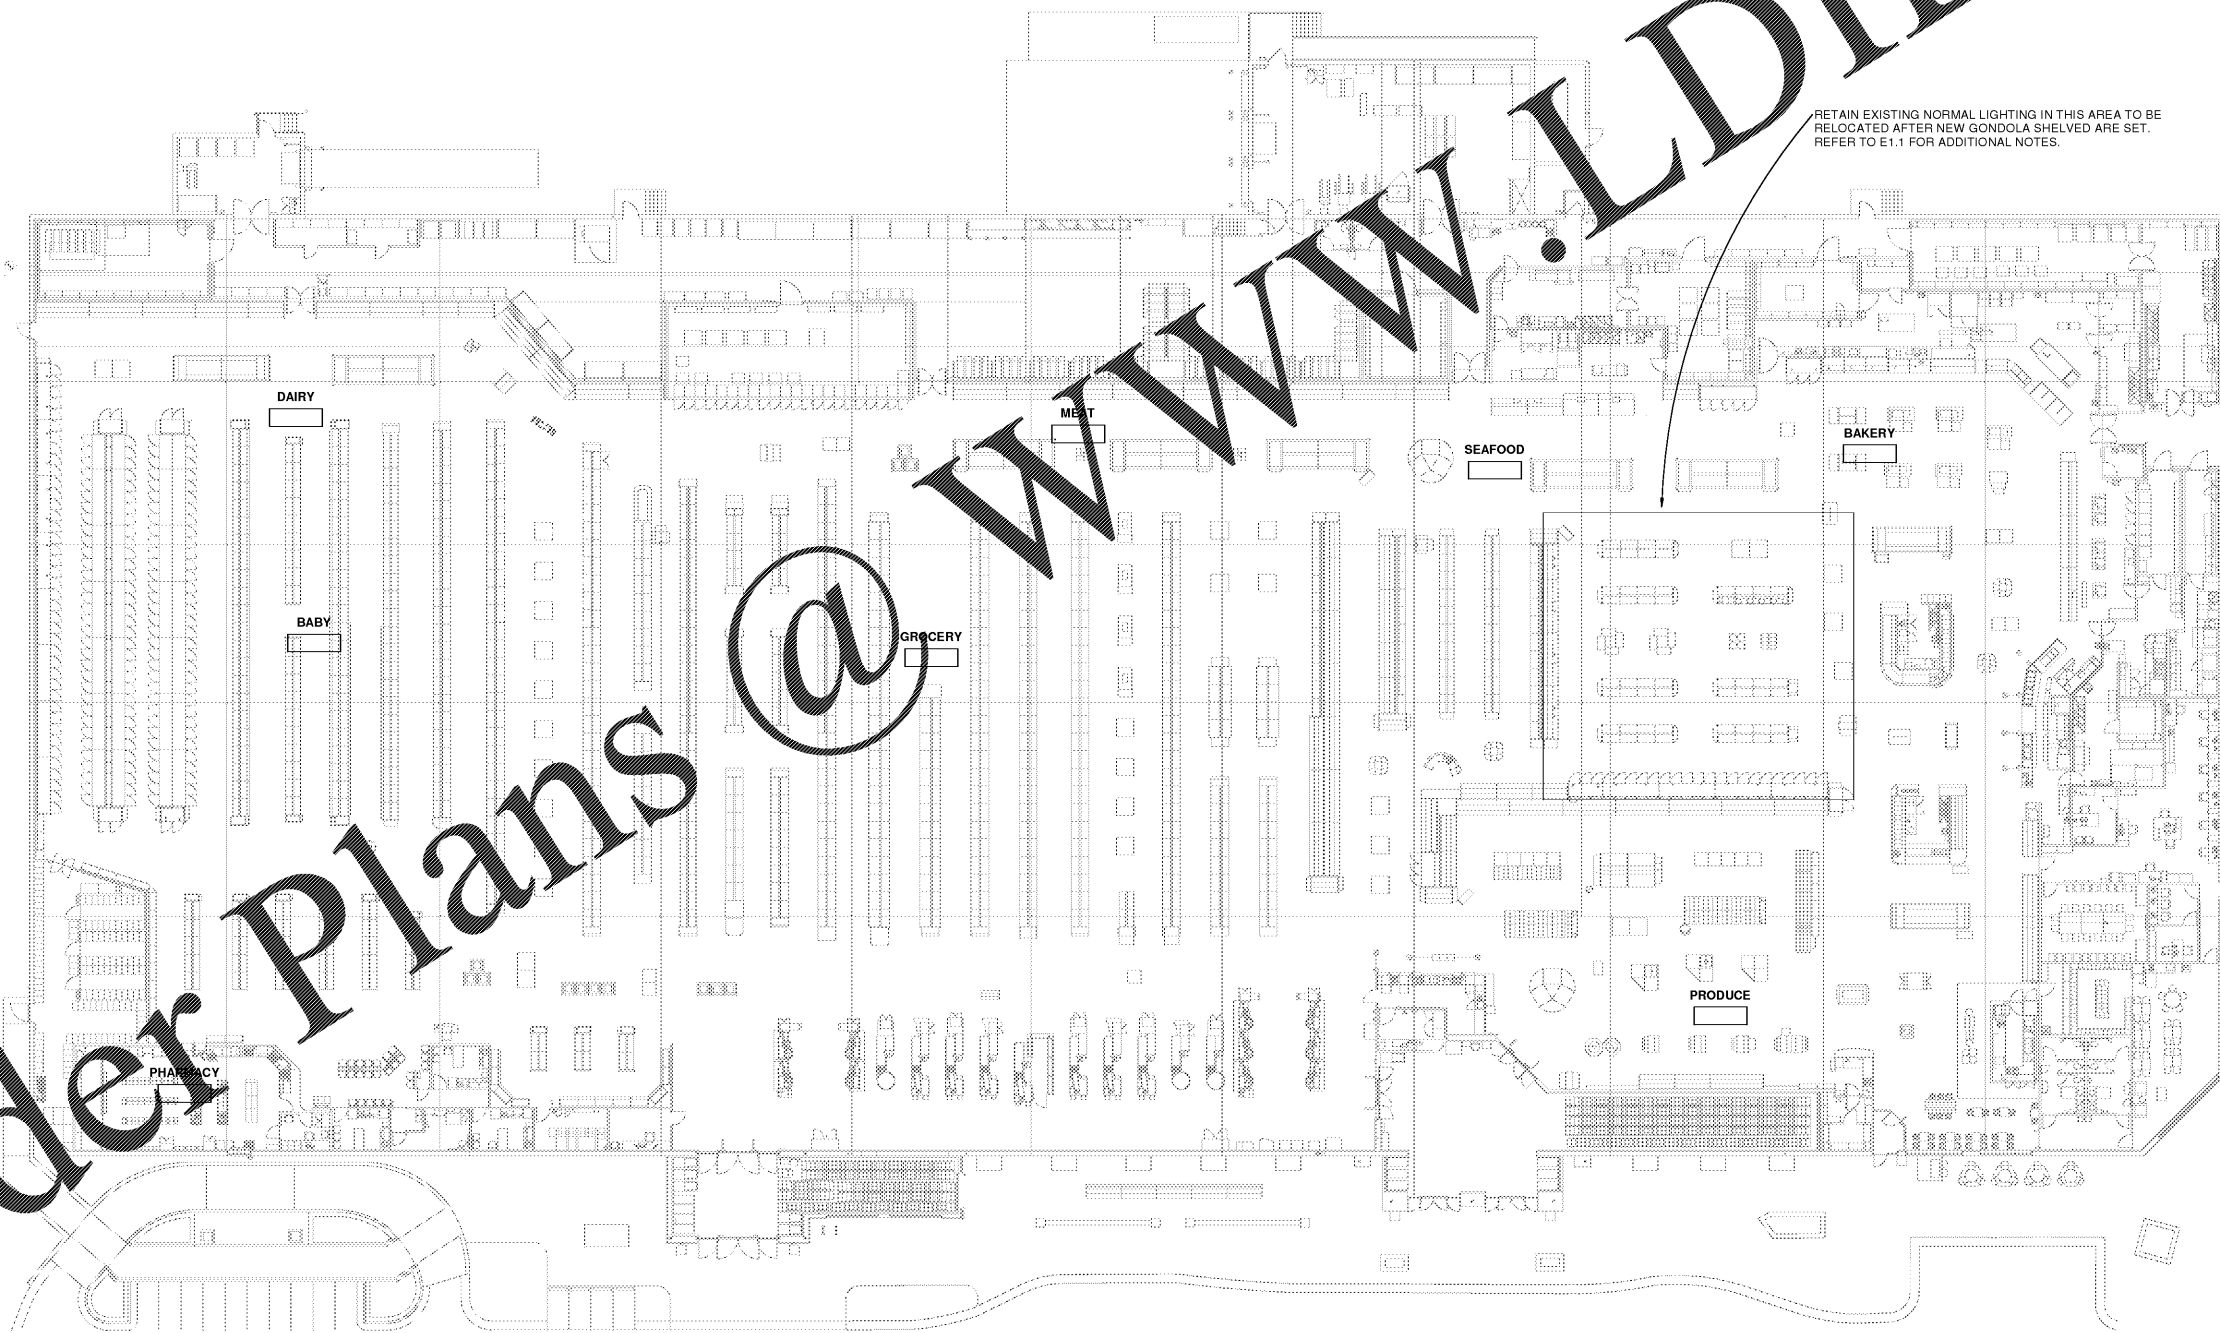

RETAIN EXISTING NORMAL LIGHTING IN THIS AREA TO BE RELOCATED AFTER NEW GONDOLA SHELVES ARE SET. REFER TO E1.1 FOR ADDITIONAL NOTES.

CAPSTONE
PROJECT NO. 2018016
333 S. TAMM LANE, SUITE 103
EVENING, KY 40425

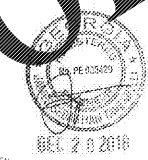

MECHANICAL/ELECTRICAL ENGINEERS
WWW.KLEHNS.COM
LEXINGTON, KENTUCKY
LOUISVILLE, KENTUCKY
NEW YORK, NEW YORK
SEKLEHNS ENGINEERS
1500 ALEXANDRIA PIKE, SUITE 11
FT. THOMAS, KENTUCKY 41075
800-442-8008 FAX
800-442-8009 FAX

CONSULTANT
A REMODEL OR NEW CONSTRUCTION FOR:
KROGER GA-388
564 CROSSTOWN DRIVE PEACHTREE CITY, GA
PROJECT: KROGER REGION
DATE: 12-21-2018
CONSTRUCTION SET

LIGHTING DEMOLITION PLAN
SHEET TITLE

REVISIONS

NO.	DATE	DESCRIPTION

PROJECT NO: 20995
CAD DWG FILE:
DRAWN BY: JAD
CHK'D BY: JAT

ED1.1
SHEET NO.

1 LIGHTING DEMOLITION PLAN
1/16" = 1'-0"

OWNERSHIP OF INSTRUMENTS OF SERVICE
All reports, plans, specifications, computer files, field data, notes and other documents and instruments prepared by the Consultant as instruments of service shall remain the property of the Consultant. The Consultant shall retain all common law, statutory and other reserved rights, including, without limitation, the copyright thereto.

2" REFERENCE LINE