



A
 SECTION @ ROOF
 SCALE: 1/2" = 1'-0"

B
 SECTION @ ROOF
 SCALE: 1/2" = 1'-0"


C
 SECTION @ ROOF
 SCALE: 1/2" = 1'-0"
 - FRONT OF BLDG.

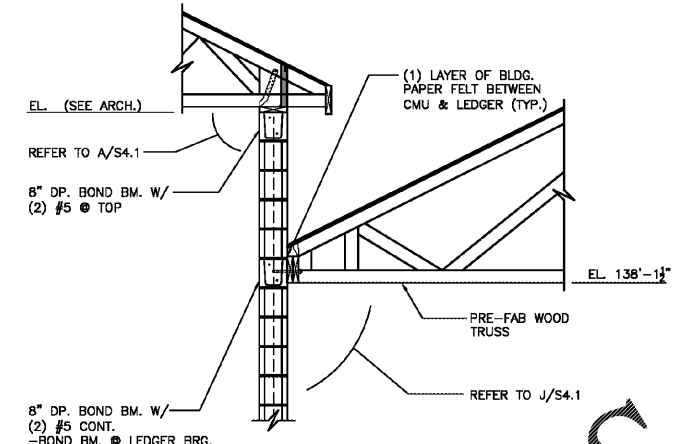


D
 SECTION @ ROOF
 SCALE: 1/2" = 1'-0"

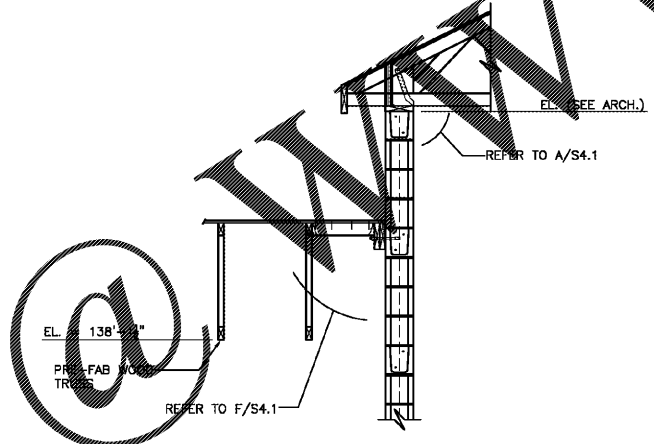


E
 SECTION @ ROOF
 SCALE: 1/2" = 1'-0"

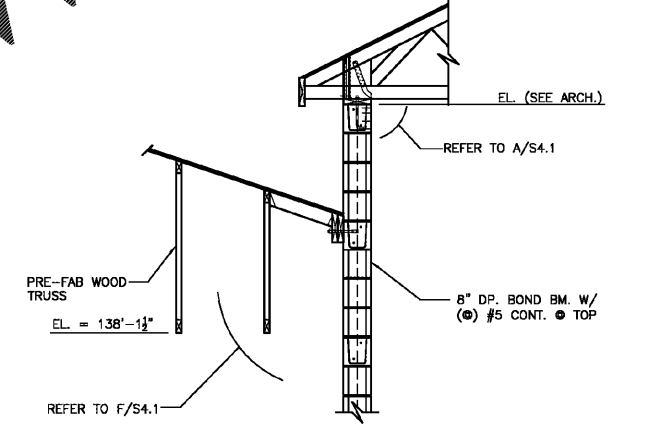


F
 SECTION @ ROOF
 SCALE: 1/2" = 1'-0"

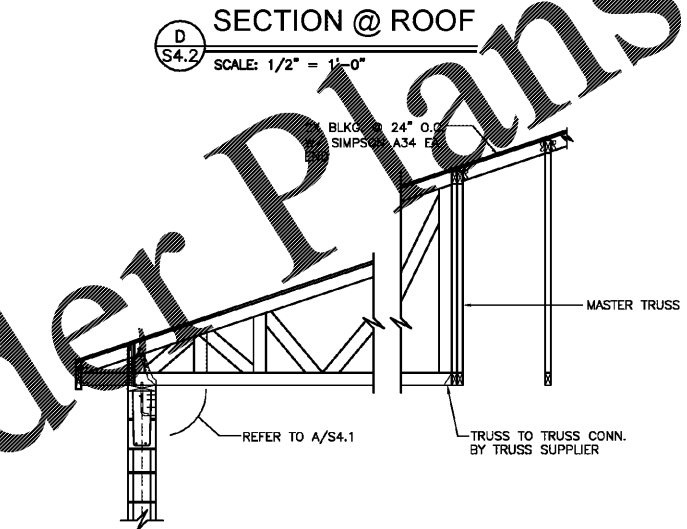

G
 SECTION @ ROOF
 SCALE: 1/2" = 1'-0"

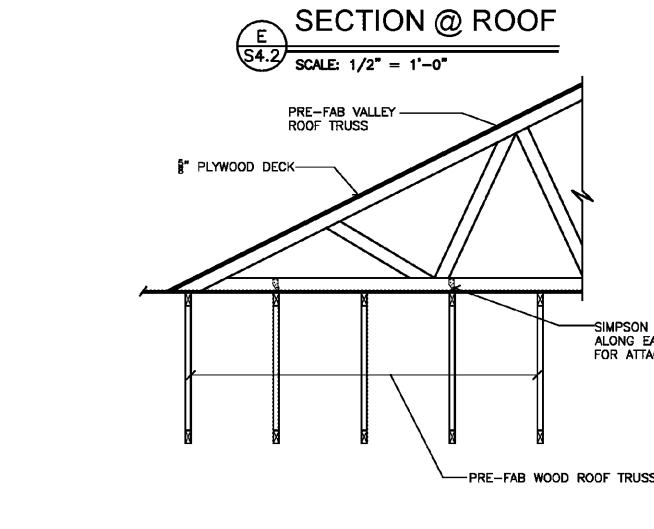

H
 SECTION @ LOW ROOF
 SCALE: 1/2" = 1'-0"

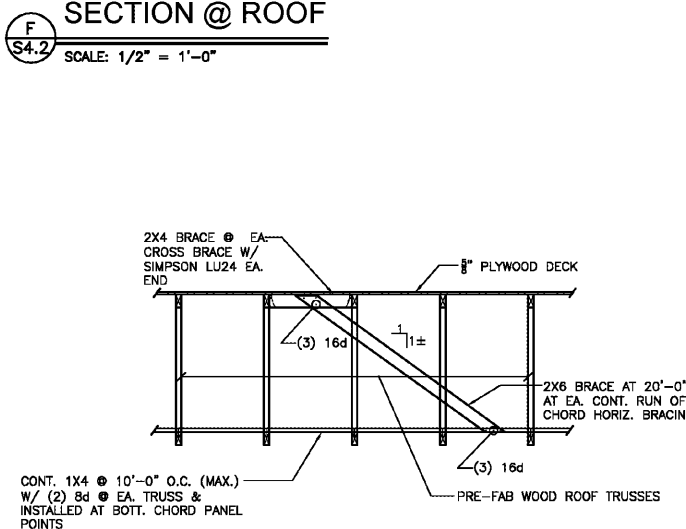

I
 BOTTOM CHORD HORIZ. BRACING DTL.
 SCALE: 1/2" = 1'-0"
 NOTE: HORIZ. 1X4 TO BE BRACED AT EA. END AND AT 20'-0" (MAX.)

Order Plans

WOODSPRING SUITES
 CYPRESS CREEK, FLORIDA
 Pasco County
 Cypress Creek, FL

Issues & Revisions:

Proj. No.: 078761
 Date: 10/02/2018

Sheet Name:
 ROOF FRAMING SECTIONS

S4.2