



**1 BUILDING CROSS SECTION**  
 3/16" = 1'-0"

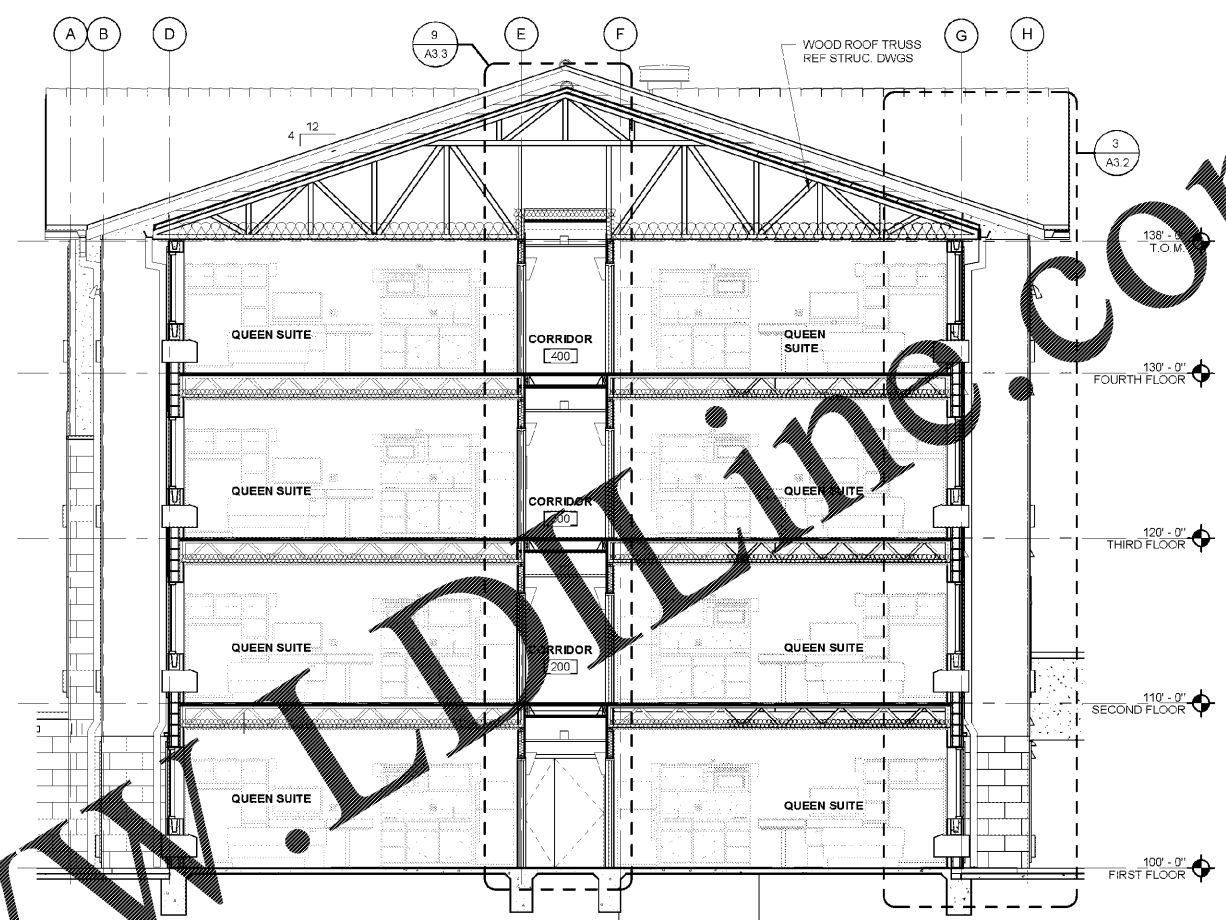

**2 BUILDING CROSS SECTION**  
 3/16" = 1'-0"

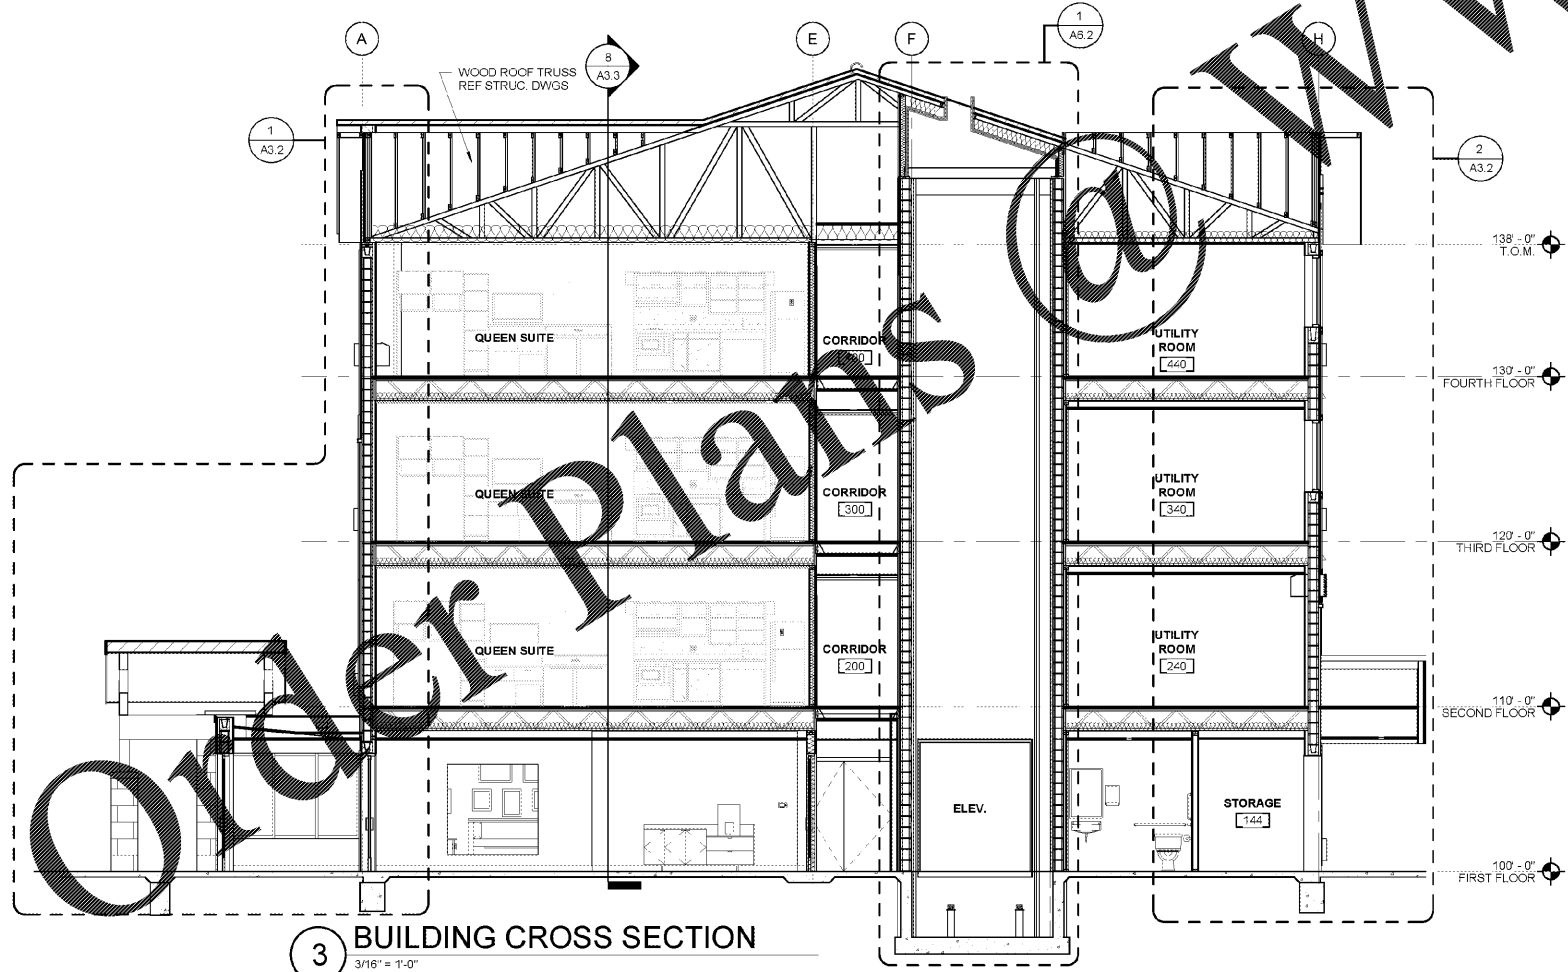

**3 BUILDING CROSS SECTION**  
 3/16" = 1'-0"

**WOODSPRING SUITES**  
 CYPRESS CREEK, FLORIDA  
 Pasco County  
 Cypress Creek, FL

Issues & Revisions:

Proj. No.: 078761  
 Date: 11/02/2018

Sheet Name:  
 BUILDING SECTIONS

**A3.1**

11/2/2018 2:07:58 PM