

CONTRACTOR TO MATCH SILICONE SEALANT TO THE ADJACENT COUNTERTOP COLOR


QUEEN SUITE FIXTURE & EQUIPMENT LEGEND			
ITEM	QUANTITY	DESCRIPTION	PROVIDED BY:
GR-300-CG	1	QUEEN HEADBOARD - FLAM	OWNER
GR-301-CG	1	NIGHTSTAND - 20"	OWNER
GR-302-CG	1	CLOSET - 27"	OWNER
GR-303-TA	1	DESK/TABLE BASE	OWNER
GR-303-TAT	1	DESK/TABLE TABLE TOP	OWNER
GR-304-CG	1	DRESSER	OWNER
GR-305-CG	1	DESK - 2'-10"	OWNER
GR-306-CG	1	CUBBY	OWNER
GR-400-SG	1	LOUNGE CHAIR	OWNER
GR-401-SG	1	OTTOMAN	OWNER
GR-402-SG	1	DESK CHAIR	OWNER
GR-500-BDS	1	QUEEN MATTRESS	OWNER
GR-501-BDS	1	QUEEN BED FRAME	OWNER
GR-502-BD	1	QUEEN MATTRESS PAD	OWNER
GR-503-BD	1	QUEEN CUMULUS TOP COVER	OWNER
GR-504-BD	1	QUEEN XL FLAT SHEET	OWNER
GR-505-BD	1	QUEEN SNOWSTORM BLANKET	OWNER
GR-506-BD	1	QUEEN BEDSKIRT FABRICATION	OWNER
GR-514-BD	2	STANDARD PILLOWCASE	OWNER
GR-518-WT	0	WINDOW FABRICATION OPT. 1	OWNER
GR-519-WT	0	WINDOW FABRICATION OPT. 2	OWNER
GR-520-WT	0	WINDOW FABRICATION OPT. 3	OWNER
GR-521-WT	1	WINDOW BLINDS	OWNER
GR-600-LT	1	TABLE LAMP	OWNER
GR-701A-MR	1	DECORATIVE FRAMED MIRROR	OWNER
GR-703-ART	1	WALL ARTWORK	OWNER
REF-1	1	REFRIGERATOR	GC
CT-1	1	STOVE TOP	GC

SYMBOL LEGEND	
	ELEC. POWER
	DATA PORT
	TV RECEPTACLE
	SWITCH


REF ELECTRICAL FOR SWITCH AND RECEPTACLE INFORMATION

ALL DRAPERIES, CURTAINS AND LOOSELY HANGING FURNISHINGS OR DECORATIONS SHALL BE FLAME RESISTANT AS DEMONSTRATED BY TESTING IN ACCORDANCE WITH NFPA701. STANDARD METHODS OF FIRE TESTS FOR FLAME PROPAGATION OF TEXTILES AND FILMS.


ALL UPHOLSTERED FURNITURE SHALL BE IN ACCORDANCE WITH FTTC 10.3.2.1 AND 10.3.3.

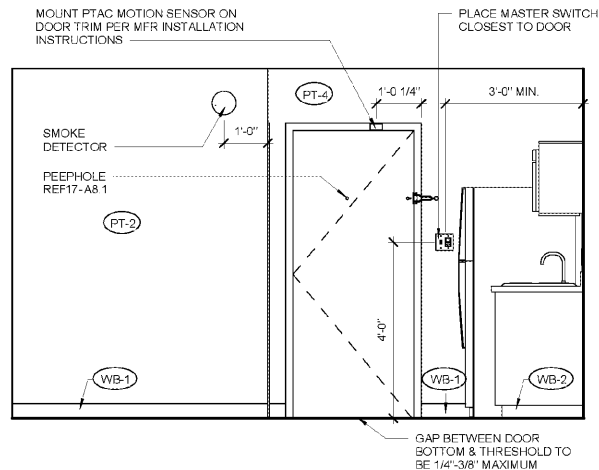


7 QS - ENTRY WALL
1/2" = 1'-0"

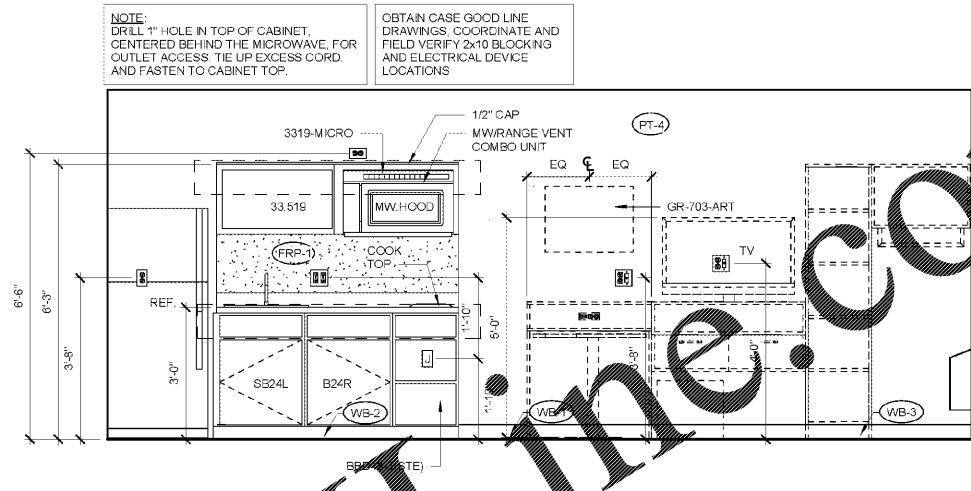


6 QS - TV WALL
1/2" = 1'-0"

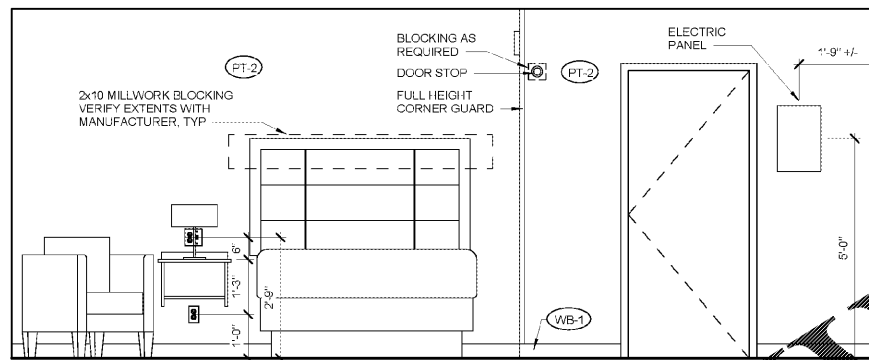


5 QS - BED WALL
1/2" = 1'-0"

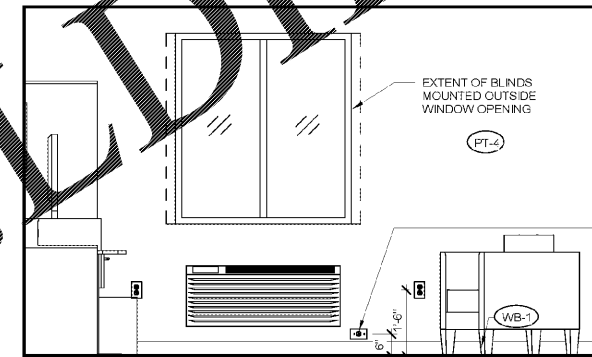


4 QS - WINDOW WALL
1/2" = 1'-0"

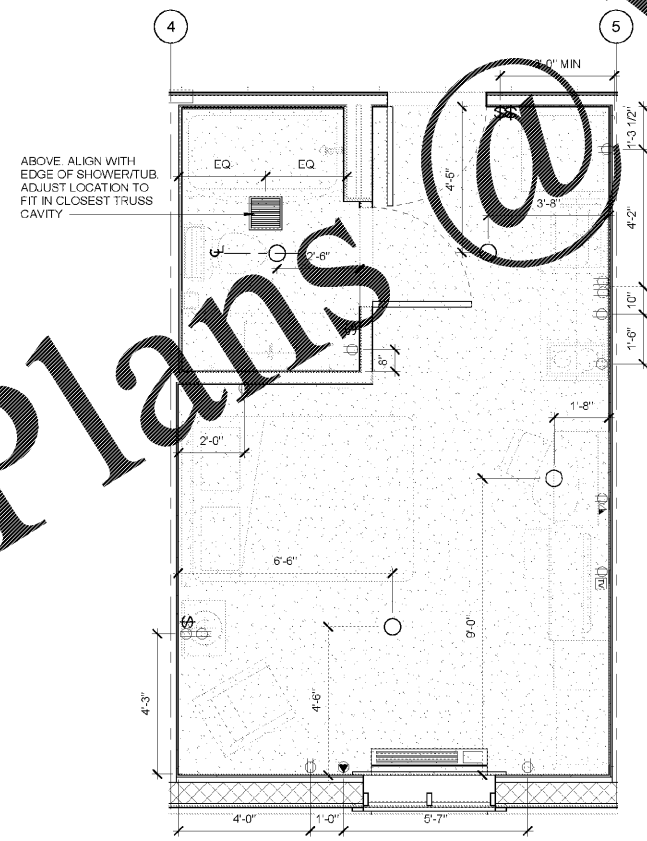

3 QS - ELECTRICAL
3/8" = 1'-0"

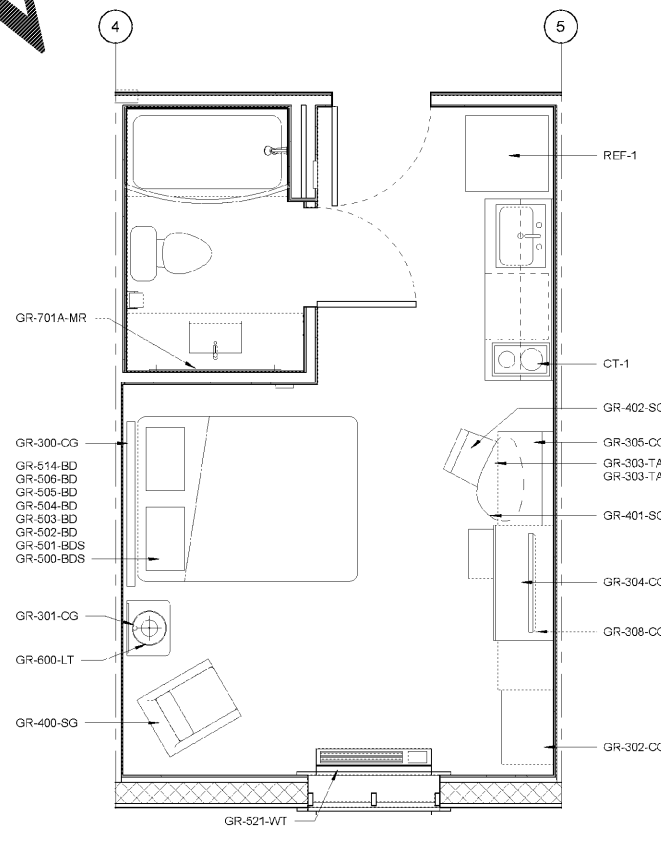

2 QS - FURNITURE
3/8" = 1'-0"

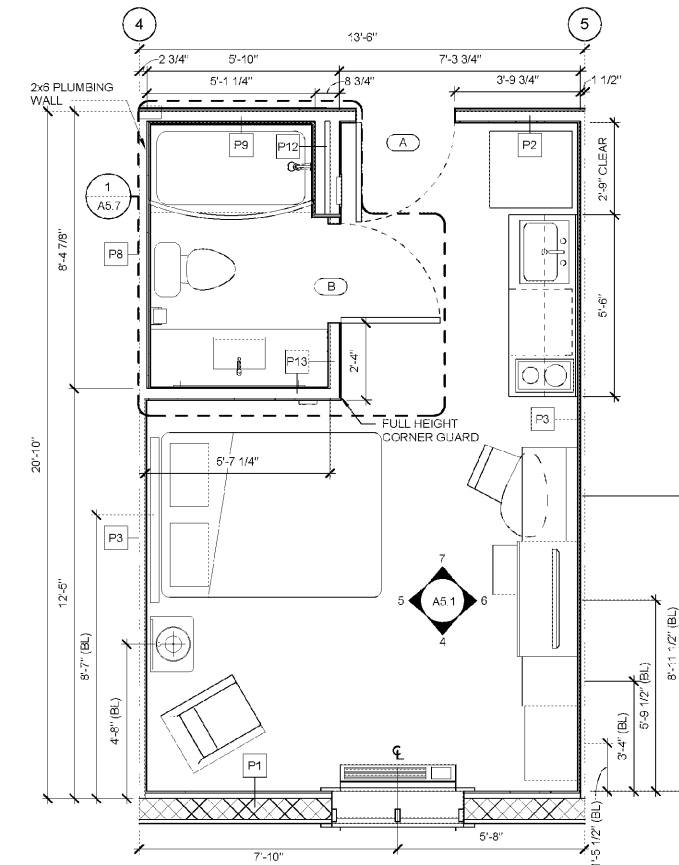

1 QS - ARCHITECTURAL
3/8" = 1'-0"

WOOLPERT
475 Northridge Road
Suite 300
Atlanta, GA 30350
770.391.4095
FAX: 770.391.4104

WOODSPRING SUITES
CYPRESS CREEK, FLORIDA
Pasco County
Cypress Creek, FL

Issues & Revisions:

Proj. No.: 078761
Date: 11/02/2018

Sheet Name:
GUESTROOM -
QUEEN SUITE

A5.1

100% OWNER REVIEW | 11.02.18

11/2/2018 2:08:28 PM

Order Plans @