




**4** CANOPY SECTION - SIGNATURE  
3/8" = 1'-0"

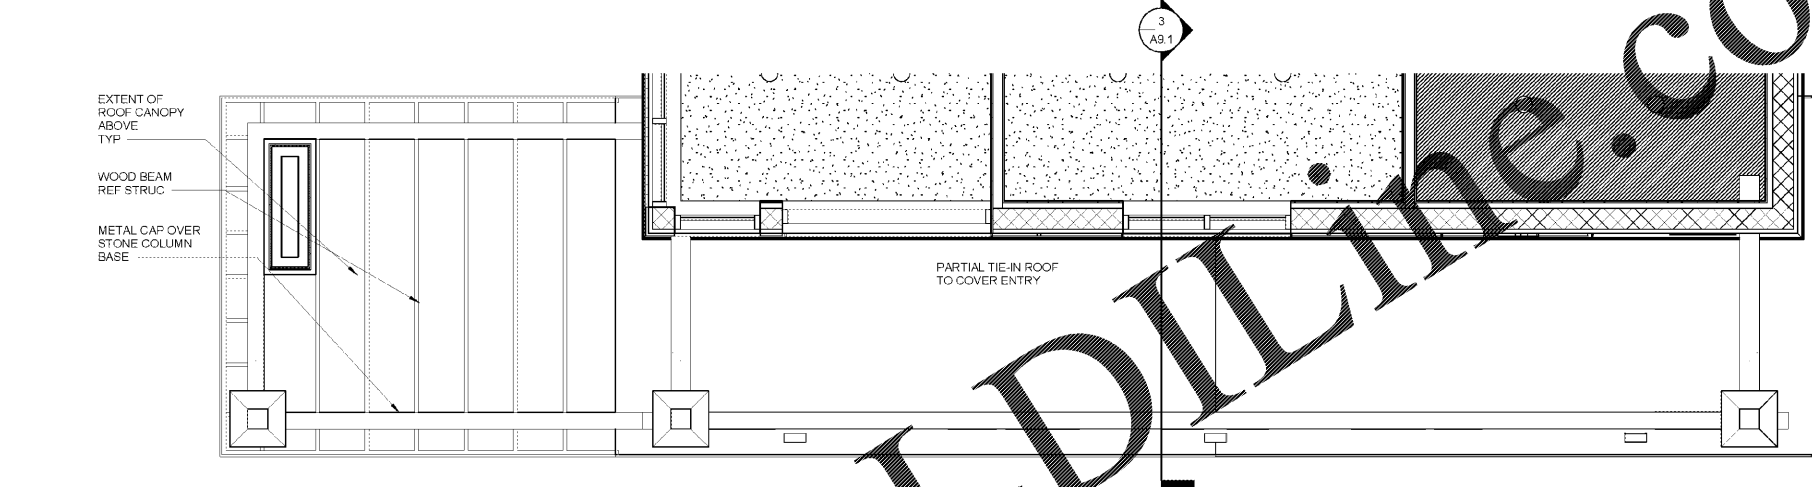

**2** CANOPY RCP  
3/8" = 1'-0"

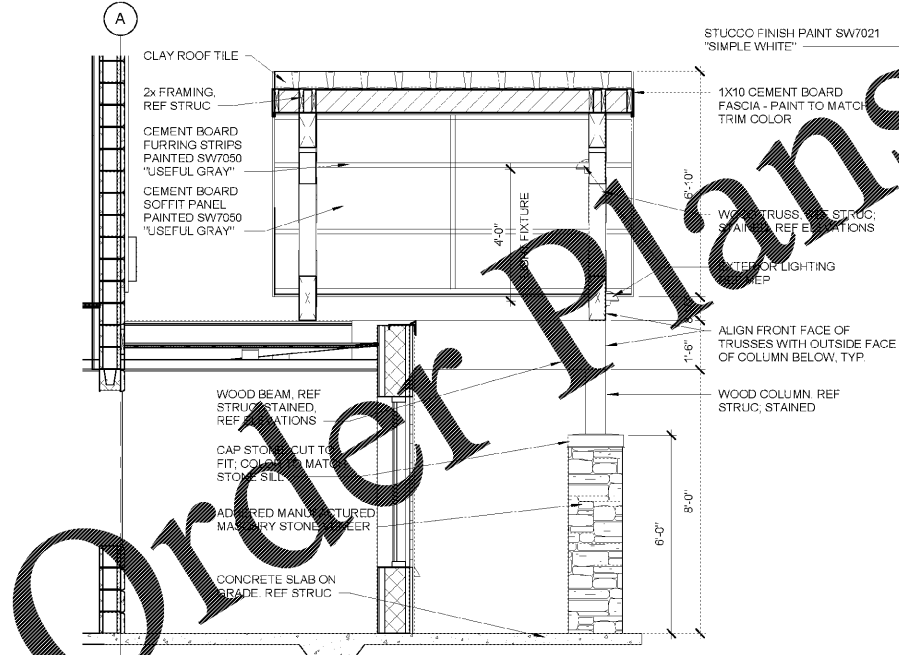

**3** FRONT CANOPY SECTION  
3/8" = 1'-0"

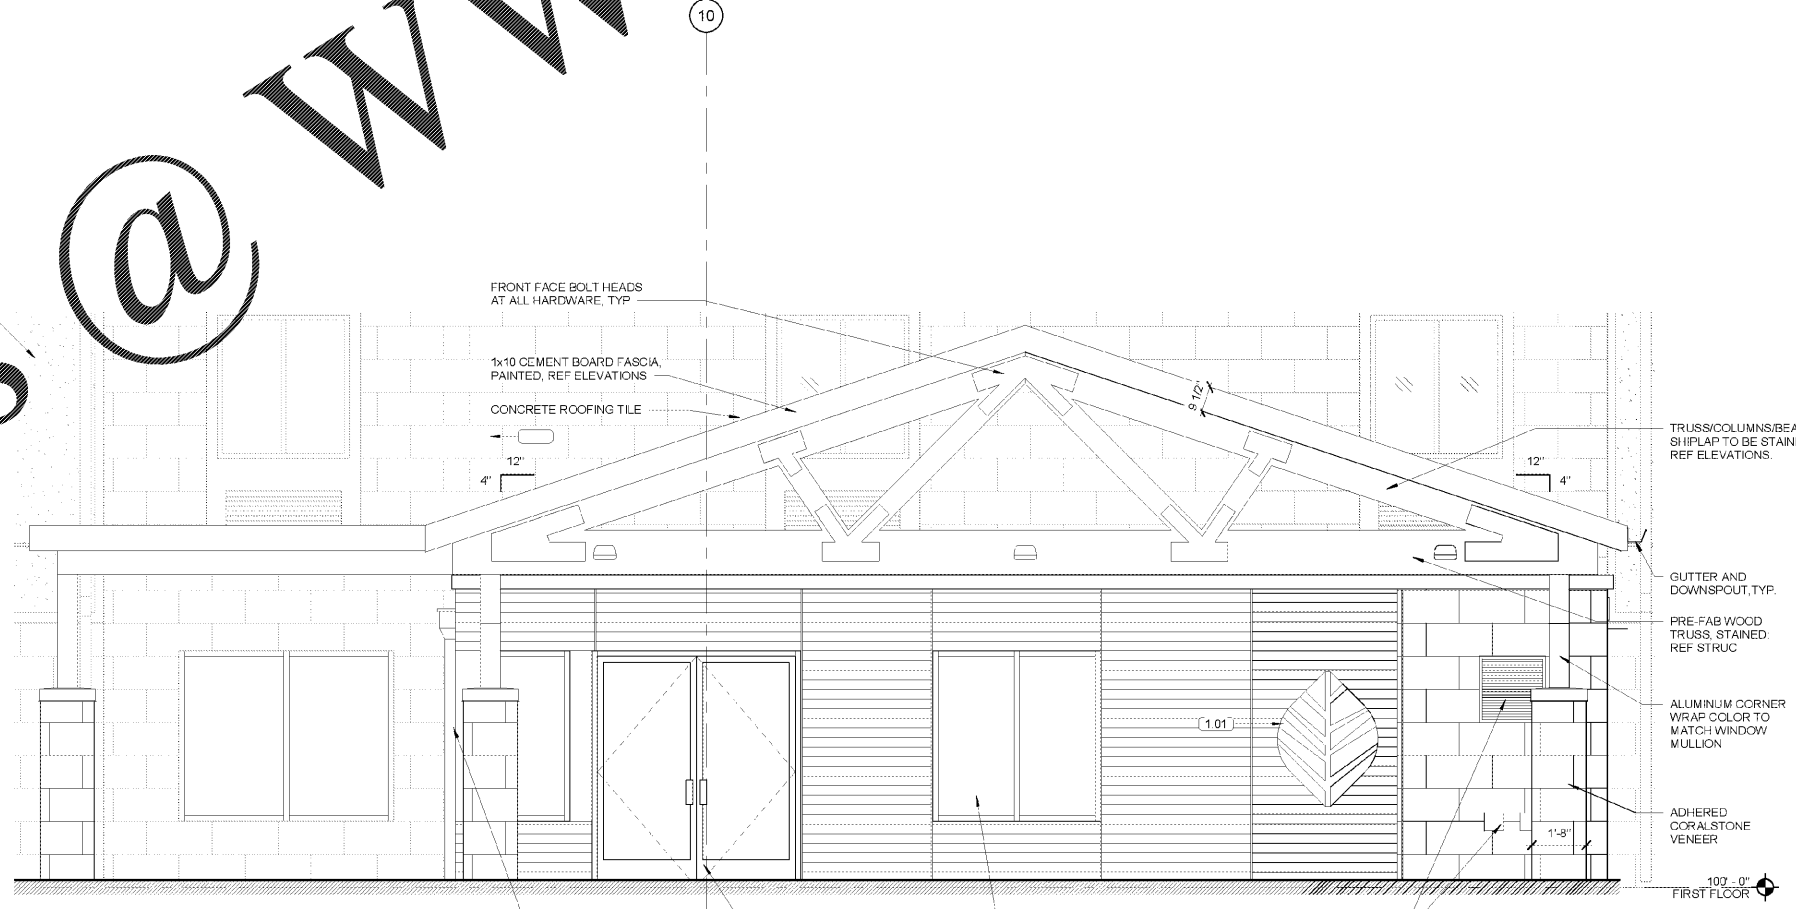

**1** FRONT CANOPY ELEVATION  
3/8" = 1'-0"

11/2/2018 2:19:34 PM

Order Plans

@

WWW.LDILINE.COM

**WOODSPRING SUITES**  
CYPRESS CREEK, FLORIDA  
Pasco County  
Cypress Creek, FL

Issues & Revisions:

Proj. No.: 078761  
Date: 11/02/2018

Sheet Name:  
ENLARGED CANOPY  
PLANS & SECTIONS

**A9.1**