


2 SECOND FLOOR WASTE & VENT
SCALE: 1/8" = 1'-0"

PROVIDE CLEANOUTS AT THE BASE OF ALL WASTE RISERS

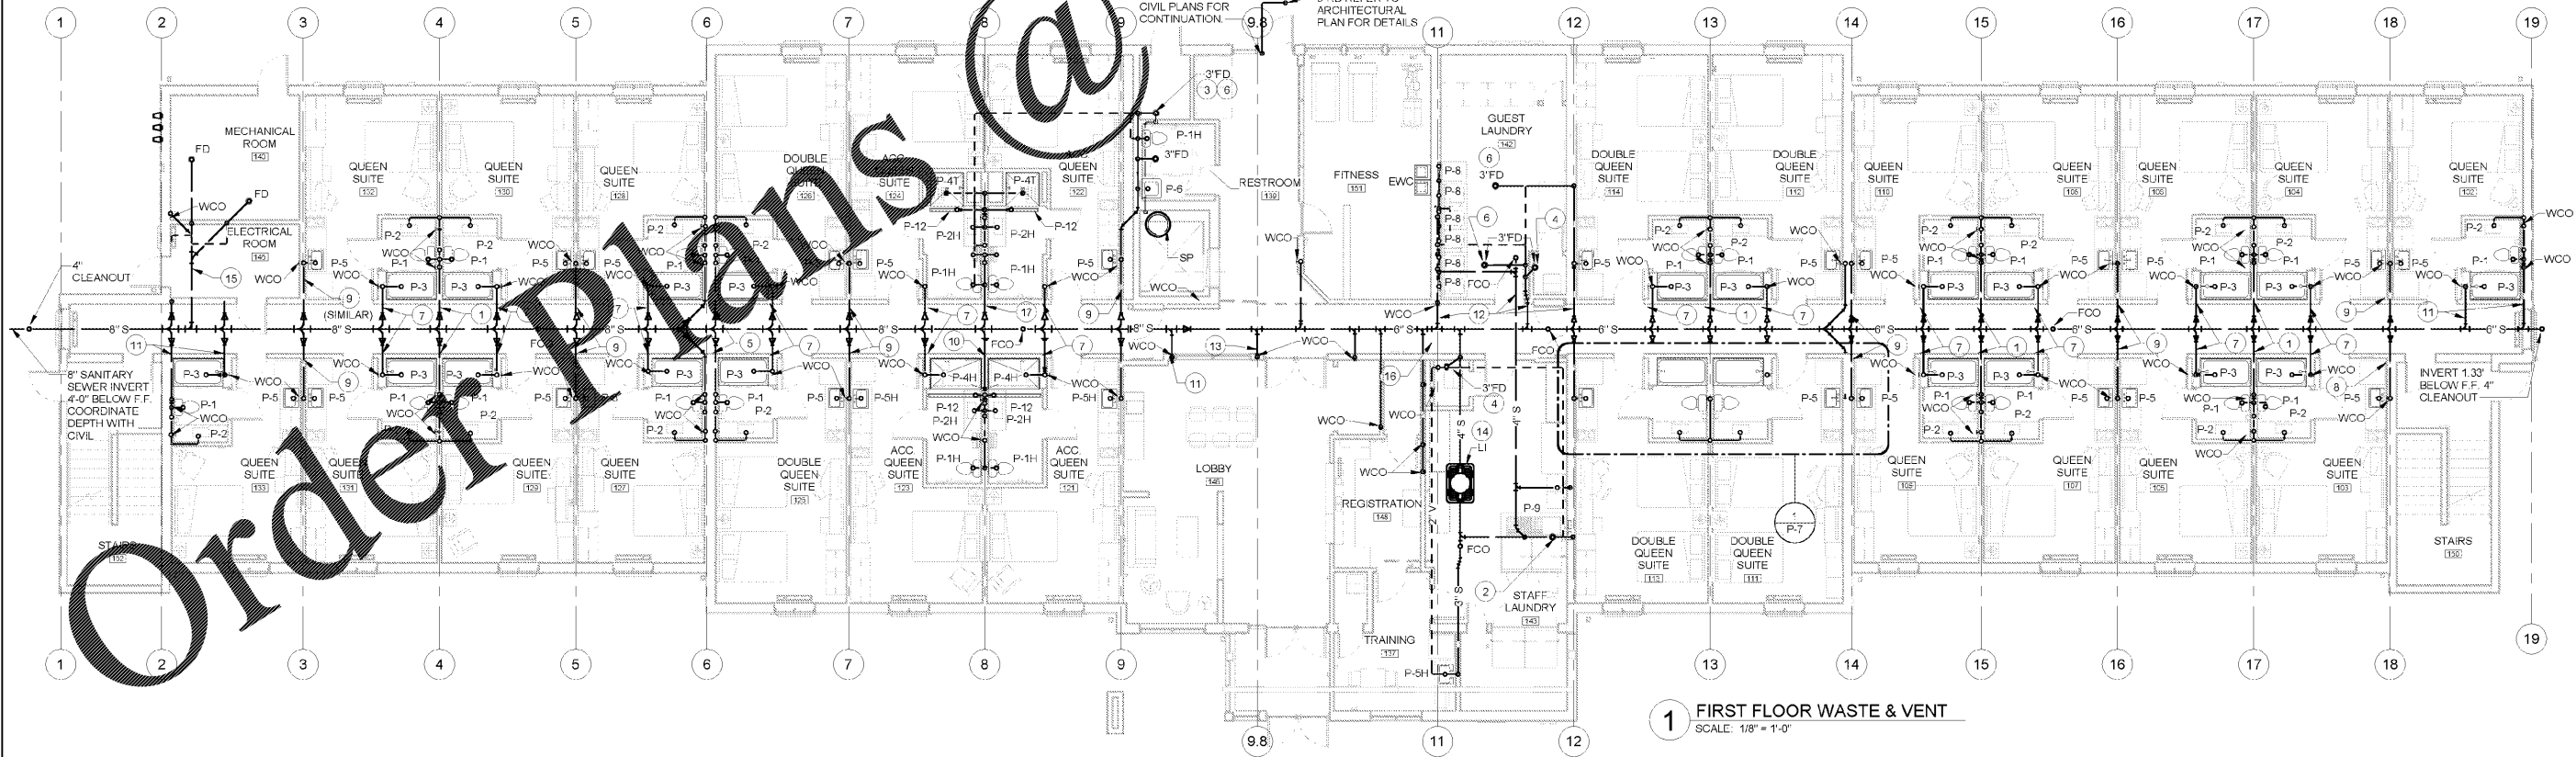

1 FIRST FLOOR WASTE & VENT
SCALE: 1/8" = 1'-0"

PLUMBING KEYNOTES (1, 2, X)

1. SEE RISER DETAIL 1 ON SHEET P5.
2. PROVIDE JR SMITH MODEL 2420 4" FLOOR DRAIN WITH SEDIMENT BUCKET. SEE ARCHITECTURAL PLANS FOR TRENCH DETAIL.
3. ROUTE SUMP PUMP PIPING UNDERSLAB TO FLOOR DRAIN INDIRECT OVER DRAIN WITH HALF GRATE. PROVIDE AIR CAP PER CODE.
4. PROVIDE INDIRECT DRAIN CONDENSATE FROM FCU TO FLOOR DRAIN WITH 2" AIR GAP. PROVIDE FLOOR DRAIN WITH HALF GRATE.
5. SEE RISER DETAIL 12 ON SHEET P5.
6. EXTEND 1/2" CW FROM TRAP PRIMER. CONNECT CW FOR PRIMER SYSTEM TO NEAREST 1" CW PIPE OR LARGER.
7. SEE RISER DETAIL 2 ON SHEET P5.
8. SEE RISER DETAIL 3 ON SHEET P5.
9. SEE RISER DETAIL 4 ON SHEET P5.
10. SEE RISER DETAIL 6 ON SHEET P5.
11. SEE RISER DETAIL 6 ON SHEET P5.
12. SEE RISER DETAIL 7 ON SHEET P5.
13. SEE RISER DETAIL 8 ON SHEET P5.
14. PROVIDE 4"W TO LINT TRAP AND CONNECT TO BUILDING SEWER. 4" INLET OUTLETS PROVIDE RISERS AS REQUIRED.
15. SEE RISER DETAIL 9 ON SHEET P5.
16. SEE RISER DETAIL 10 ON SHEET P5.
17. SEE RISER DETAIL 11 ON SHEET P5.

DRAINAGE FIXTURE UNIT

FIXTURE	QUANTITY	WASTE	TOTAL
WATER CLOSET	1	4	4
LAVATORY	1	1	1
BATHROOM GROUP	124	5	620
SINK	124	2	248
LAUNDRY SINK	1	2	2
4" FLOOR DRAIN	3	6	16
3" FLOOR DRAIN	3	5	15
2" FLOOR DRAIN	2	2	4
PUBLIC WASHING..	6	3	18
EXTRACTORS	2	6	12
TRENCH DRAIN	1	6	6
TOTAL			948



377 Northridge Road
Suite 390
Atlanta, GA 30350
770.391.4095
FAX: 770.391.4104



ACERTUS CONSULTING GROUP, LLC
14817 West 95th Street • Lenexa, Kansas 66156
P 913 322 5150 • F 913 322 5155
www.AcertusGroup.com

WOODSPRING SUITES
CYPRESS CREEK, FLORIDA
Pasco County
Cypress Creek, FL

Issues & Revisions:

Proj. No.: 078761
Date: 10/05/2018

Sheet Name:
PLUMBING WASTE AND VENT PLANS - 1ST AND 2ND FLOOR

P-2

60% OWNER REVIEW | 09.10.18

11/2/2018 5:01:37 PM