




City of Asheville, NC Standard Specifications and Details Manual	RIGID PAVEMENT REPAIR	DATE: _____	REVISIONS DESCRIPTION	STD. NO.
	A1			5.02

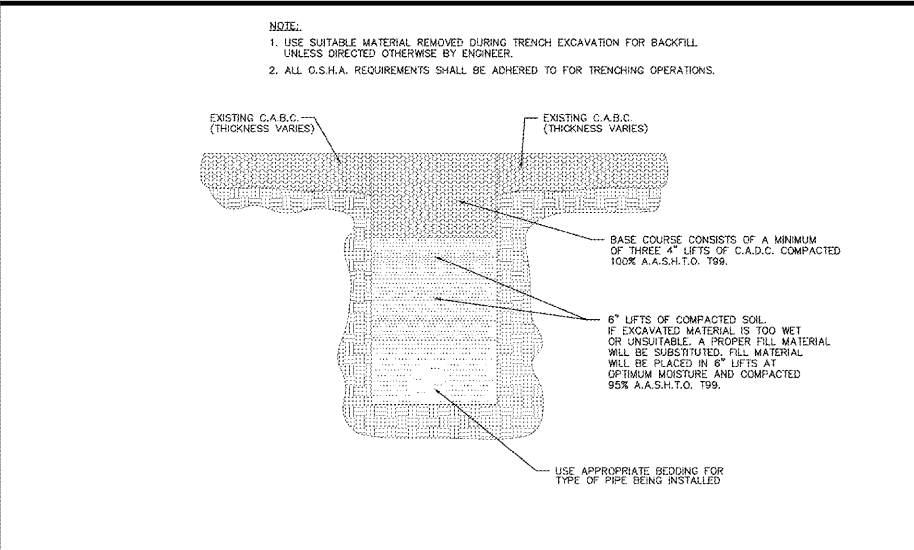


City of Asheville, NC Standard Specifications and Details Manual	GRAVEL SURFACE REPAIR AND BEDDING	DATE: _____	REVISIONS DESCRIPTION	STD. NO.
	B1			5.03

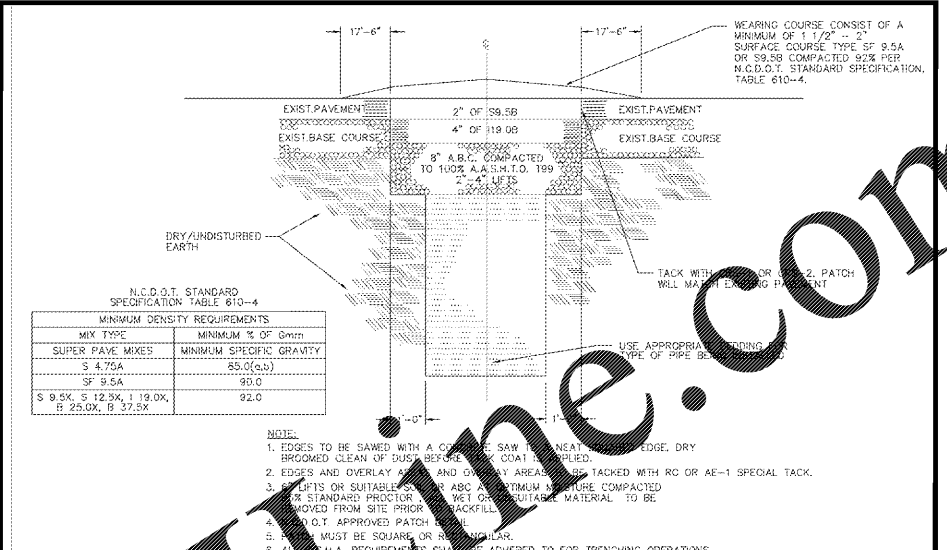


City of Asheville, NC Standard Specifications and Details Manual	PAVEMENT REMOVAL & REPLACEMENT FOR PERPENDICULAR CUTS	DATE: _____	REVISIONS DESCRIPTION	STD. NO.
	C1			5.04

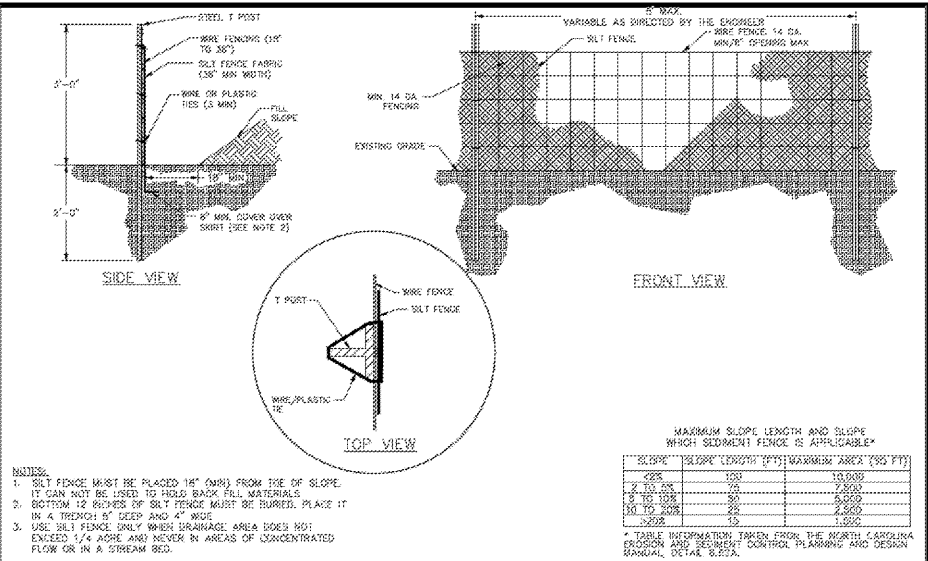


City of Asheville, NC Standard Specifications and Details Manual	STANDARD TEMPORARY SILT FENCE	DATE: _____	REVISIONS DESCRIPTION	STD. NO.
	A2			7.01

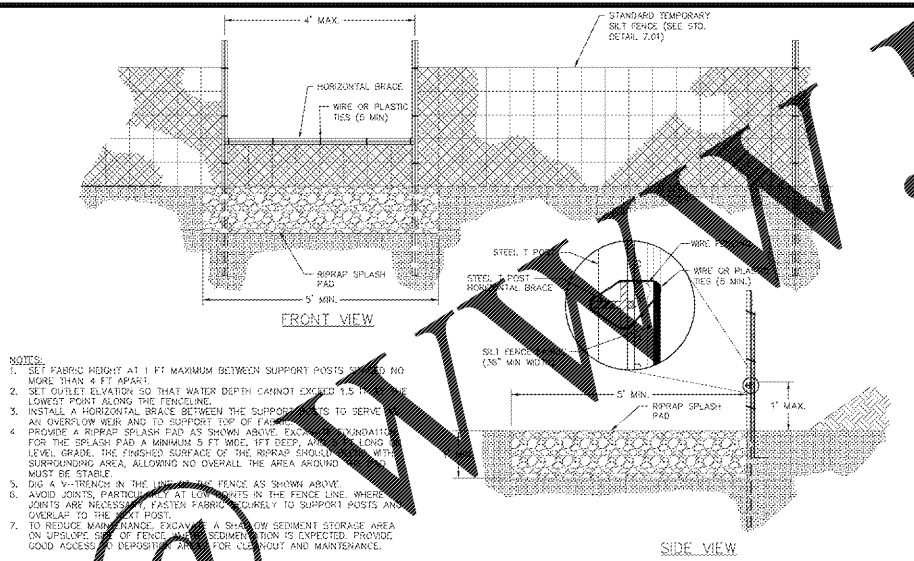


City of Asheville, NC Standard Specifications and Details Manual	STANDARD TEMPORARY SILT FENCE WITH REINFORCED STABILIZED OUTLET	DATE: _____	REVISIONS DESCRIPTION	STD. NO.
	B2			7.01A

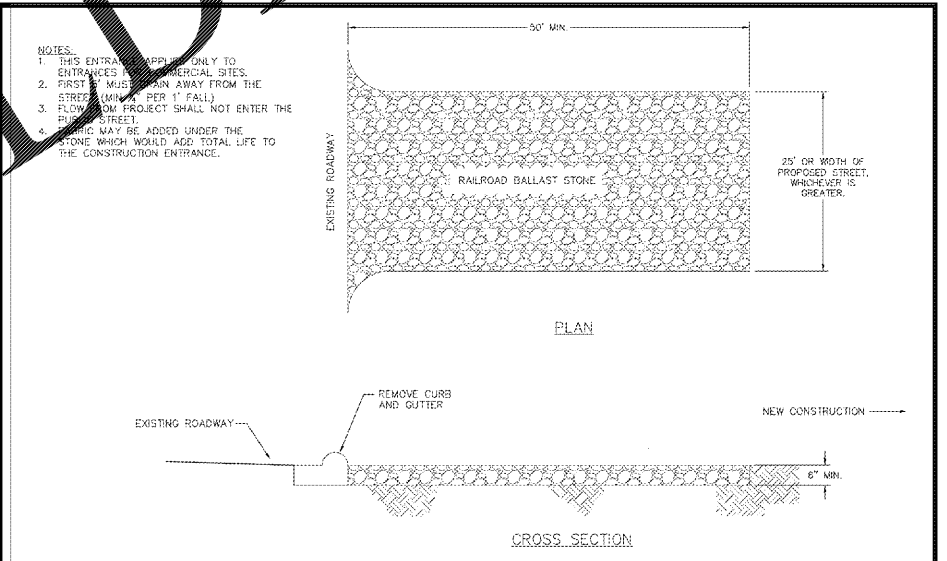


City of Asheville, NC Standard Specifications and Details Manual	COMMERCIAL CONSTRUCTION ENTRANCE	DATE: _____	REVISIONS DESCRIPTION	STD. NO.
	C2			7.03

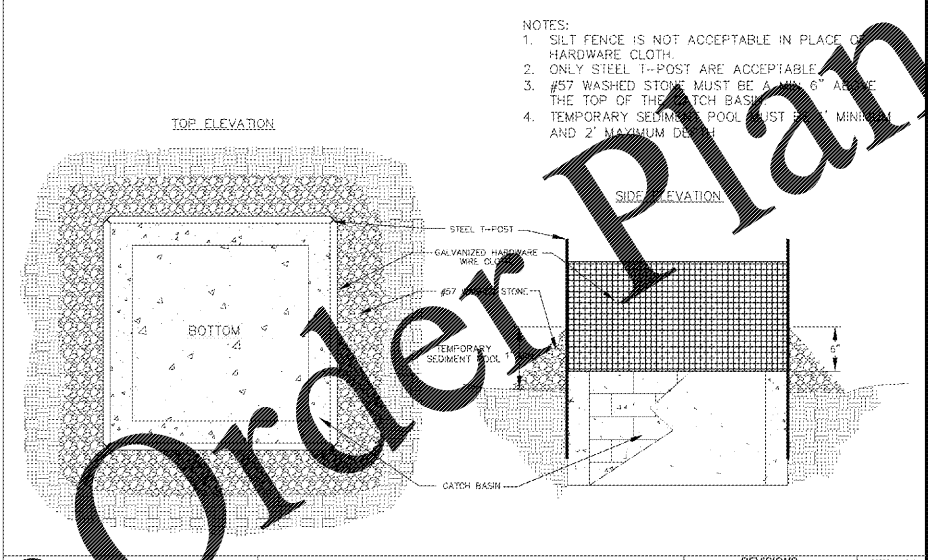

City of Asheville, NC Standard Specifications and Details Manual	STANDARD CATCH BASIN INLET PROTECTION	DATE: _____	REVISIONS DESCRIPTION	STD. NO.
	A3			7.11

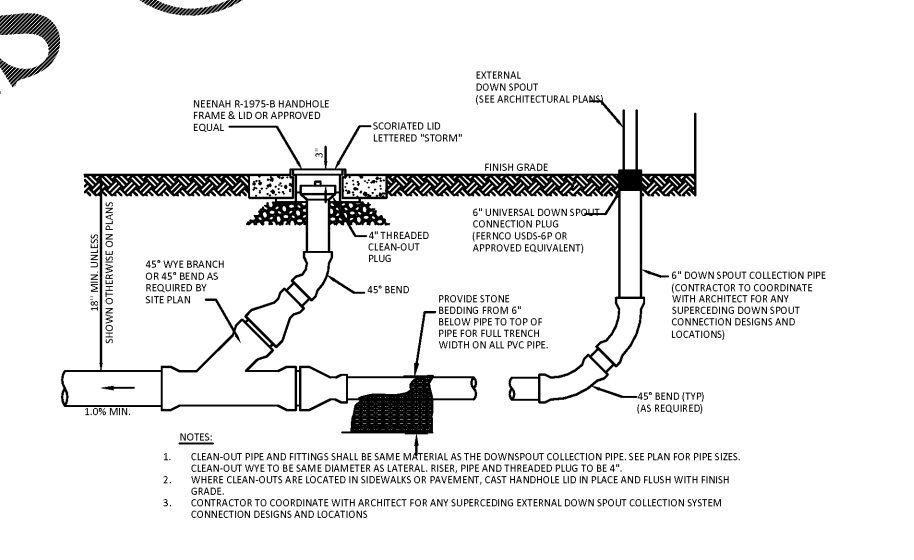

City of Asheville, NC Standard Specifications and Details Manual	DOWNSPOUT COLLECTION PIPE & CLEANOUT	DATE: _____	REVISIONS DESCRIPTION	STD. NO.
	B3			7.21

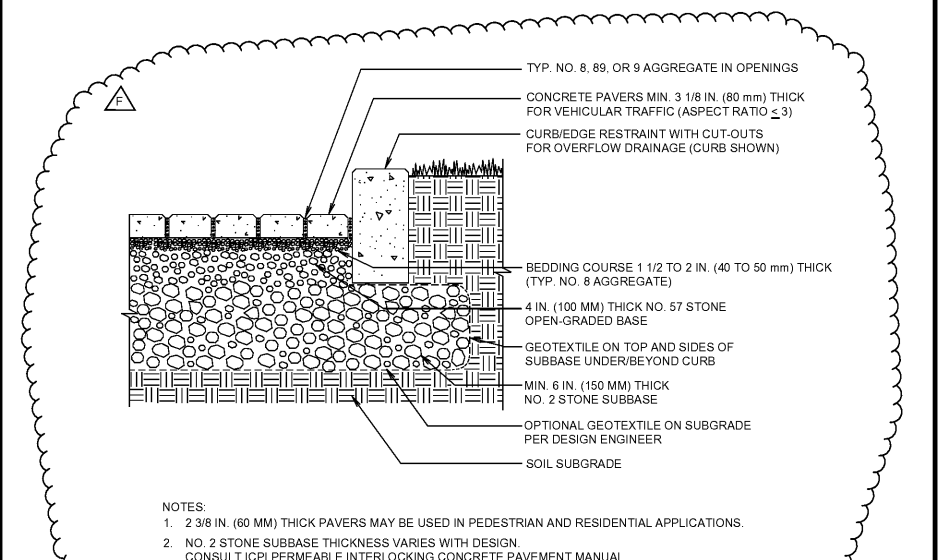

City of Asheville, NC Standard Specifications and Details Manual	PERMEABLE PAVEMENT WITH FULL FILTRATION TO SOIL SUBGRADE	DATE: _____	REVISIONS DESCRIPTION	STD. NO.
	C3			7.21

SWPPP DETAILS
 DATE: 01/08/2018
 SCALE: N.T.S.
 DRAWN: CCAD
 CHECKED: WBC
 PROJECT #: C03082E

CCAD ENGINEERING
 Greenville | Charleston
 803 Poplar Creek Drive
 864.250.9999 | E: 864.250.9056
 www.ccadengineering.com

**Airport Road Hotel
 Site Development Plans
 Arden, North Carolina**

REVISIONS

NO.	DATE	DESCRIPTION	BY	APP'D
A	01/08/18	CITY COUNCIL INITIAL		
B	08/09/18	SITE DESIGN MODIFICATION		
C	08/22/18	REV PER HILTON AD. WASTE SYSTEM		
D	08/20/18	REV PER COMMENTS FROM ARCHITECT		
E	09/14/18	FINAL TRC SUBMITTAL		
F	09/27/18	ADDENDUM C		

SEALS

ENGINEER SEAL
 W. B. COOPER, P.E.
 09/27/18

CORPORATE SEAL
 CCAD ENGINEERING, INC.
 09/27/18