



Order Plans @ www.LDILine.com


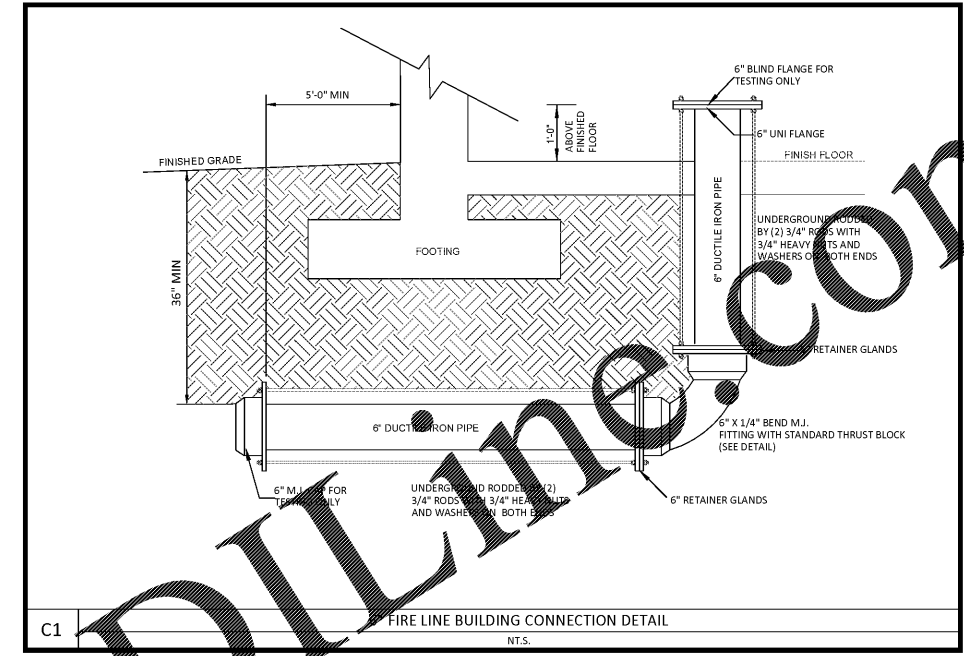


C1 FIRE LINE BUILDING CONNECTION DETAIL
NT.S.

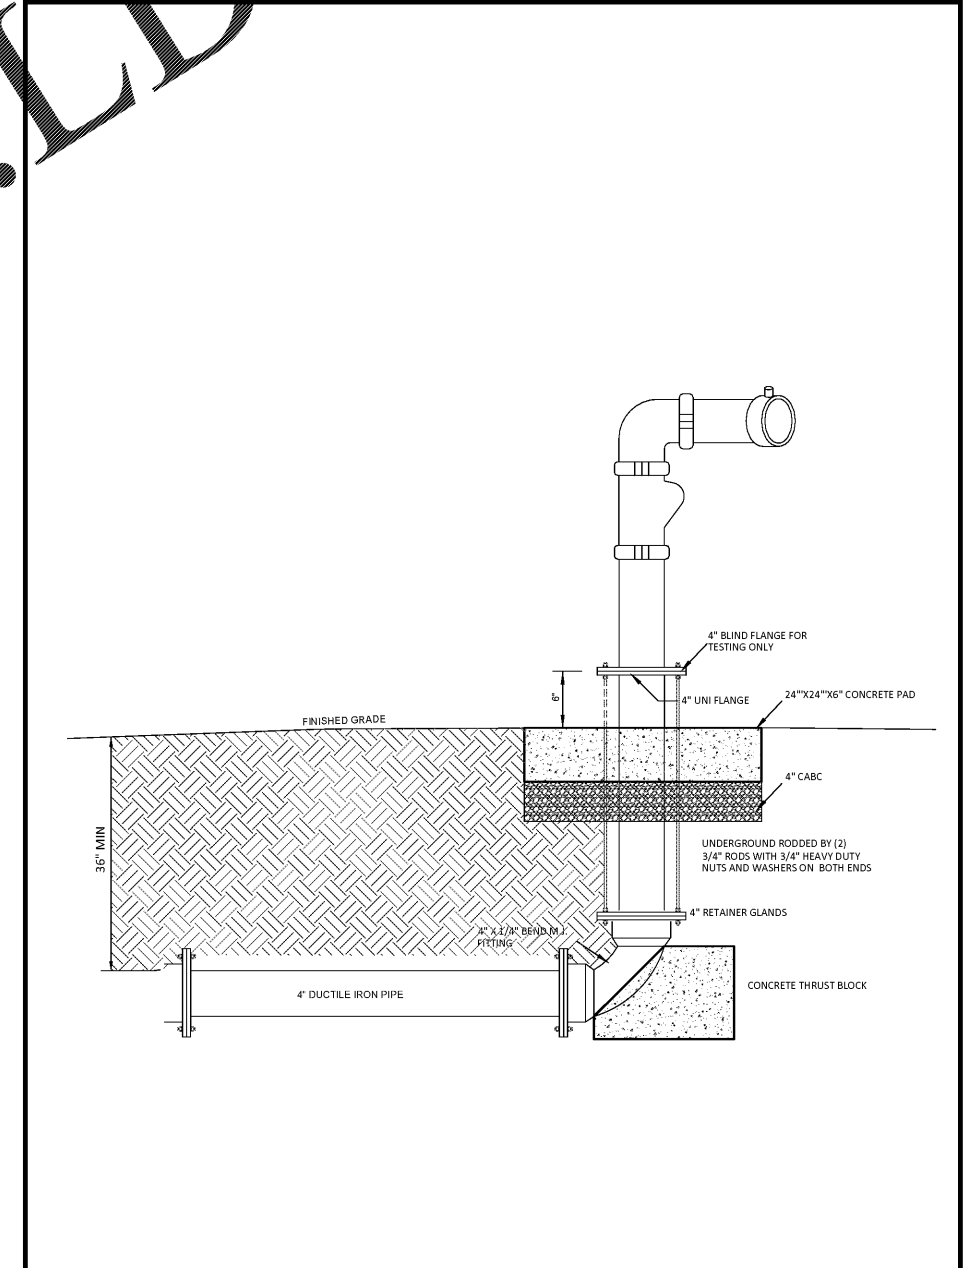

C3 EXTERIOR FDC STUB-UP DETAIL
NT.S.

NO.	DATE	REVISION
A	01/08/18	CITY COUNCIL SUBMITTAL
B	08/09/18	SITE DESIGN MOD. OWNER'S REQUEST
C	08/22/18	REV PER HILTON AD. WASTE SYSTEM
D	08/30/18	REV PER COMMENTS FROM ARCHITECT
E	09/14/18	FINAL TRC SUBMITTAL
F	09/27/18	ADDENDUM C

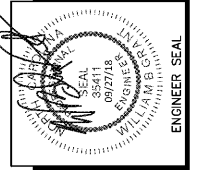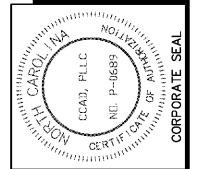

CCAD ENGINEERING
 Greenville | Charleston
 803 Poplar Creek Drive
 864-250-9898 | E: 864-256-5056
 www.ccadengineering.com

PROJECT:
 Airport Road Hotel
 Site Development Plans
 Arden, North Carolina

SHEET TITLE	PROJECT #
CITY OF ASHEVILLE WATER DETAILS	C03082E
DATE: 01/08/2018	DESIGNED BY: LD
SCALE: N.T.S.	DRAWN BY: LD
CHECKED BY: LD	PROJECT #:

C7.34