



WINDSOR AUGHTRY

HOME2 ASHEVILLE

390 AIRPORT RD.  
ARJEN, NC 28704

SHEET ISSUE:  
07/30/18  
FOR CONSTRUCTION


Revisions		
Number	Description	Date

PRINCIPAL IN CHARGE: BZ  
PROJECT ARCHITECT: BZ  
DRAWN BY: BT

SHEET TITLE:  
LEVEL 5  
ANNOTATION PLAN

SHEET NO. PROJ. NO.  
017378.00

A105a

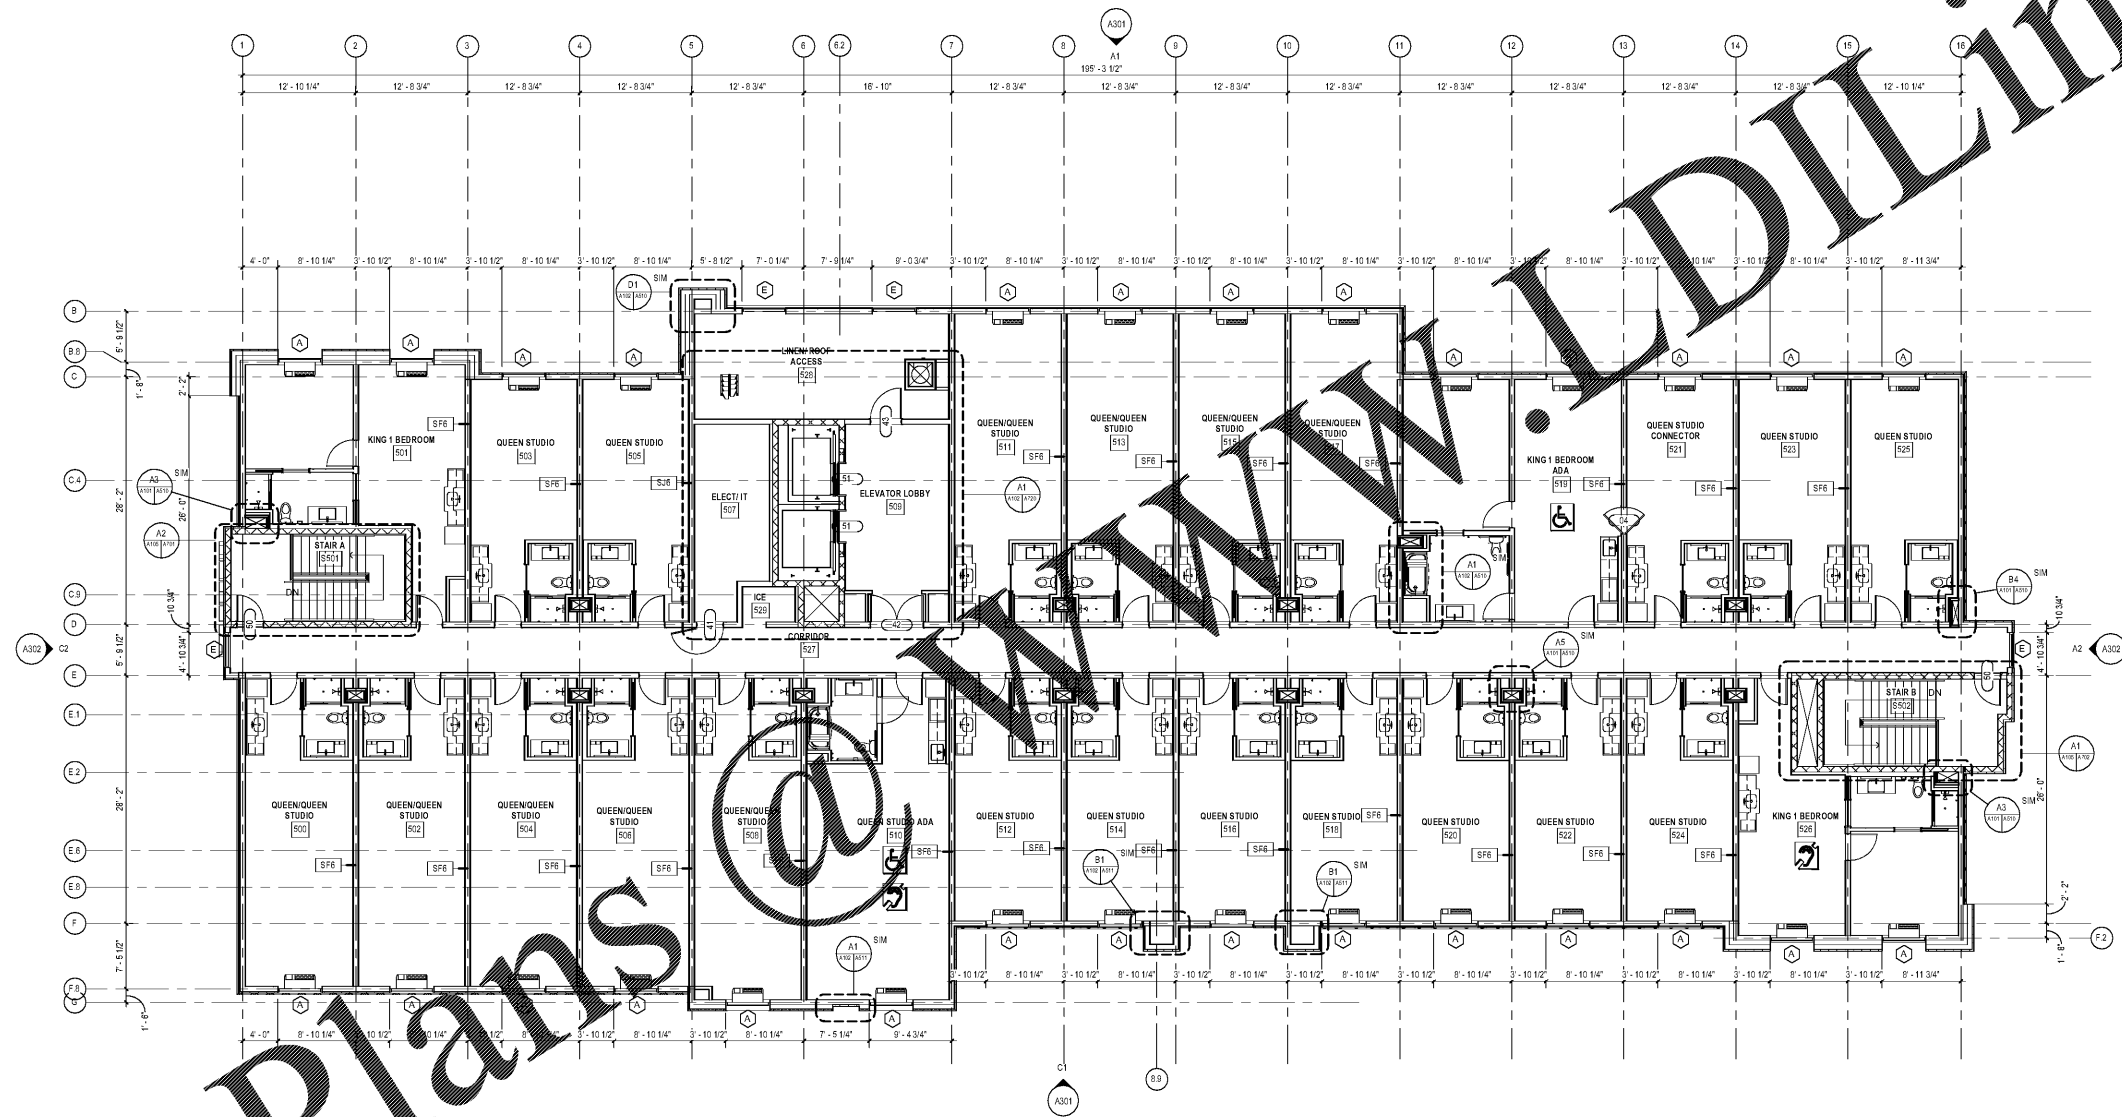

**A1 LEVEL 5 ANNOTATION**  
1/8" = 1'-0"

Order Plans

WWW.DIline.com

1 2 3 4 5 6 7 8 9 10 11 12 13 14 15 16  
A B C D E F  
A1 A2 A3 B1 B2 C1 C2 C3 C4