

- WALL MOUNTED LIGHT FIXTURE. SEE INT DESIGN DWGS
- R1 RECESSED DOWNLIGHT FIXTURE. SEE ELECT DWGS
- R2 RECESSED WALL WASH LIGHT FIXTURE. SEE ELECT DWGS
- R3 RECESSED LIGHT FIXTURE W/ LENS UL WET LABELS. SEE ELECT DWGS
- R4 SMALL RECESSED DOWNLIGHT (HALOGEN LAMP) W/ NARROW BEAM SPREAD. SEE ELECT DWGS
- EXTERIOR RECESSED LIGHT FIXTURE. SEE ELECT DWGS
- INTERIOR WALL SCONCE. SEE INT DESIGN DWGS
- S-1 CEILING WASH WALL SCONCE. SEE ELECT DWGS
- S-2 EXTERIOR WALL SCONCE. SEE ELECT DWGS
- INTERIOR WALL SCONCE - UP LIGHT. SEE ELECT DWGS
- ROUND SUSPENDED LIGHT FIXTURE. INTERIOR DESIGN DRAWINGS
- DECORATIVE SUSPENDED LIGHT FIXTURE. SEE INTERIOR DESIGN DWGS
- SQUARE SURFACE MOUNT LIGHT FIXTURE. SEE ELECT DWGS
- T-1 2X2 LAY-IN FIXTURE. SEE ELECT DWGS
- T-2 2X4 LAY-IN FIXTURE. SEE ELECT DWGS
- T-3 1X4 SUSPENDED LIGHT FIXTURE. SEE ELECT DWGS
- C-1 RECESSED COVE FIXTURE. SEE ELECT DWGS
- G-1 EXTERIOR HEAVY DUTY LIGHT STRING. SEE ELECT DWGS
- IN-GROUND UP LIGHT. SEE ELECT DWGS
- 5/8" GYP BOARD CEILING ON METAL STUDS
- 2X2 ACOUSTICAL CEILING TILE PERFORATED MINERAL FIBER UNO
- 2X4 ACOUSTICAL CEILING TILES WASHABLE & MOISTURE RESISTANT. MUST SUITABLE FOR FOOD PREPARATION AREAS IN FOOD PREP 120. NON PERFORATED PLASTIC VINYL FACED MINERAL FIBER
- ARMSTRONG METALWORKS LINEAR EXTERIOR GRADE SUSPENDED CEILING PANELS- 6" WIDTH

- BLDG MATERIALS LEGEND**
- ARRISDRAFT FULL BED STONE PRODUCT: SHADOW STONE COLOR: DRIFTWOOD
 - EIFS COLOR 1 BENJAMIN MOORE BARREN PLAN 2111-60
 - EIFS COLOR 2 BENJAMIN MOORE STARDUST 2108-40
 - EIFS COLOR 3 YELLOW HIGHLIGHTER 2024-40
 - EIFS COLOR 4 BENJAMIN MOORE CHANTILLY LACE 2121-70
 - EIFS COLOR 4 BENJAMIN MOORE GENTLEMAN'S GRAY 2052-20

WINDSOR AUGHTRY
HOME2 ASHEVILLE
380 AIRPORT RD.
ASHEVILLE, NC 28704

SHEET ISSUE
07/30/18
FOR CONSTRUCTION


Revisions		
Number	Description	Date
C	Addendum 3-BQ Question Responses	09/27/18

PRINCIPAL IN CHARGE: BZ
PROJECT ARCHITECT: BZ
DRAWN BY: BT

SHEET TITLE:
ENLARGED PUBLIC SPACE RCP - LEVEL 1

SHEET NO: 1
SHEET NO: 017378.00

A210

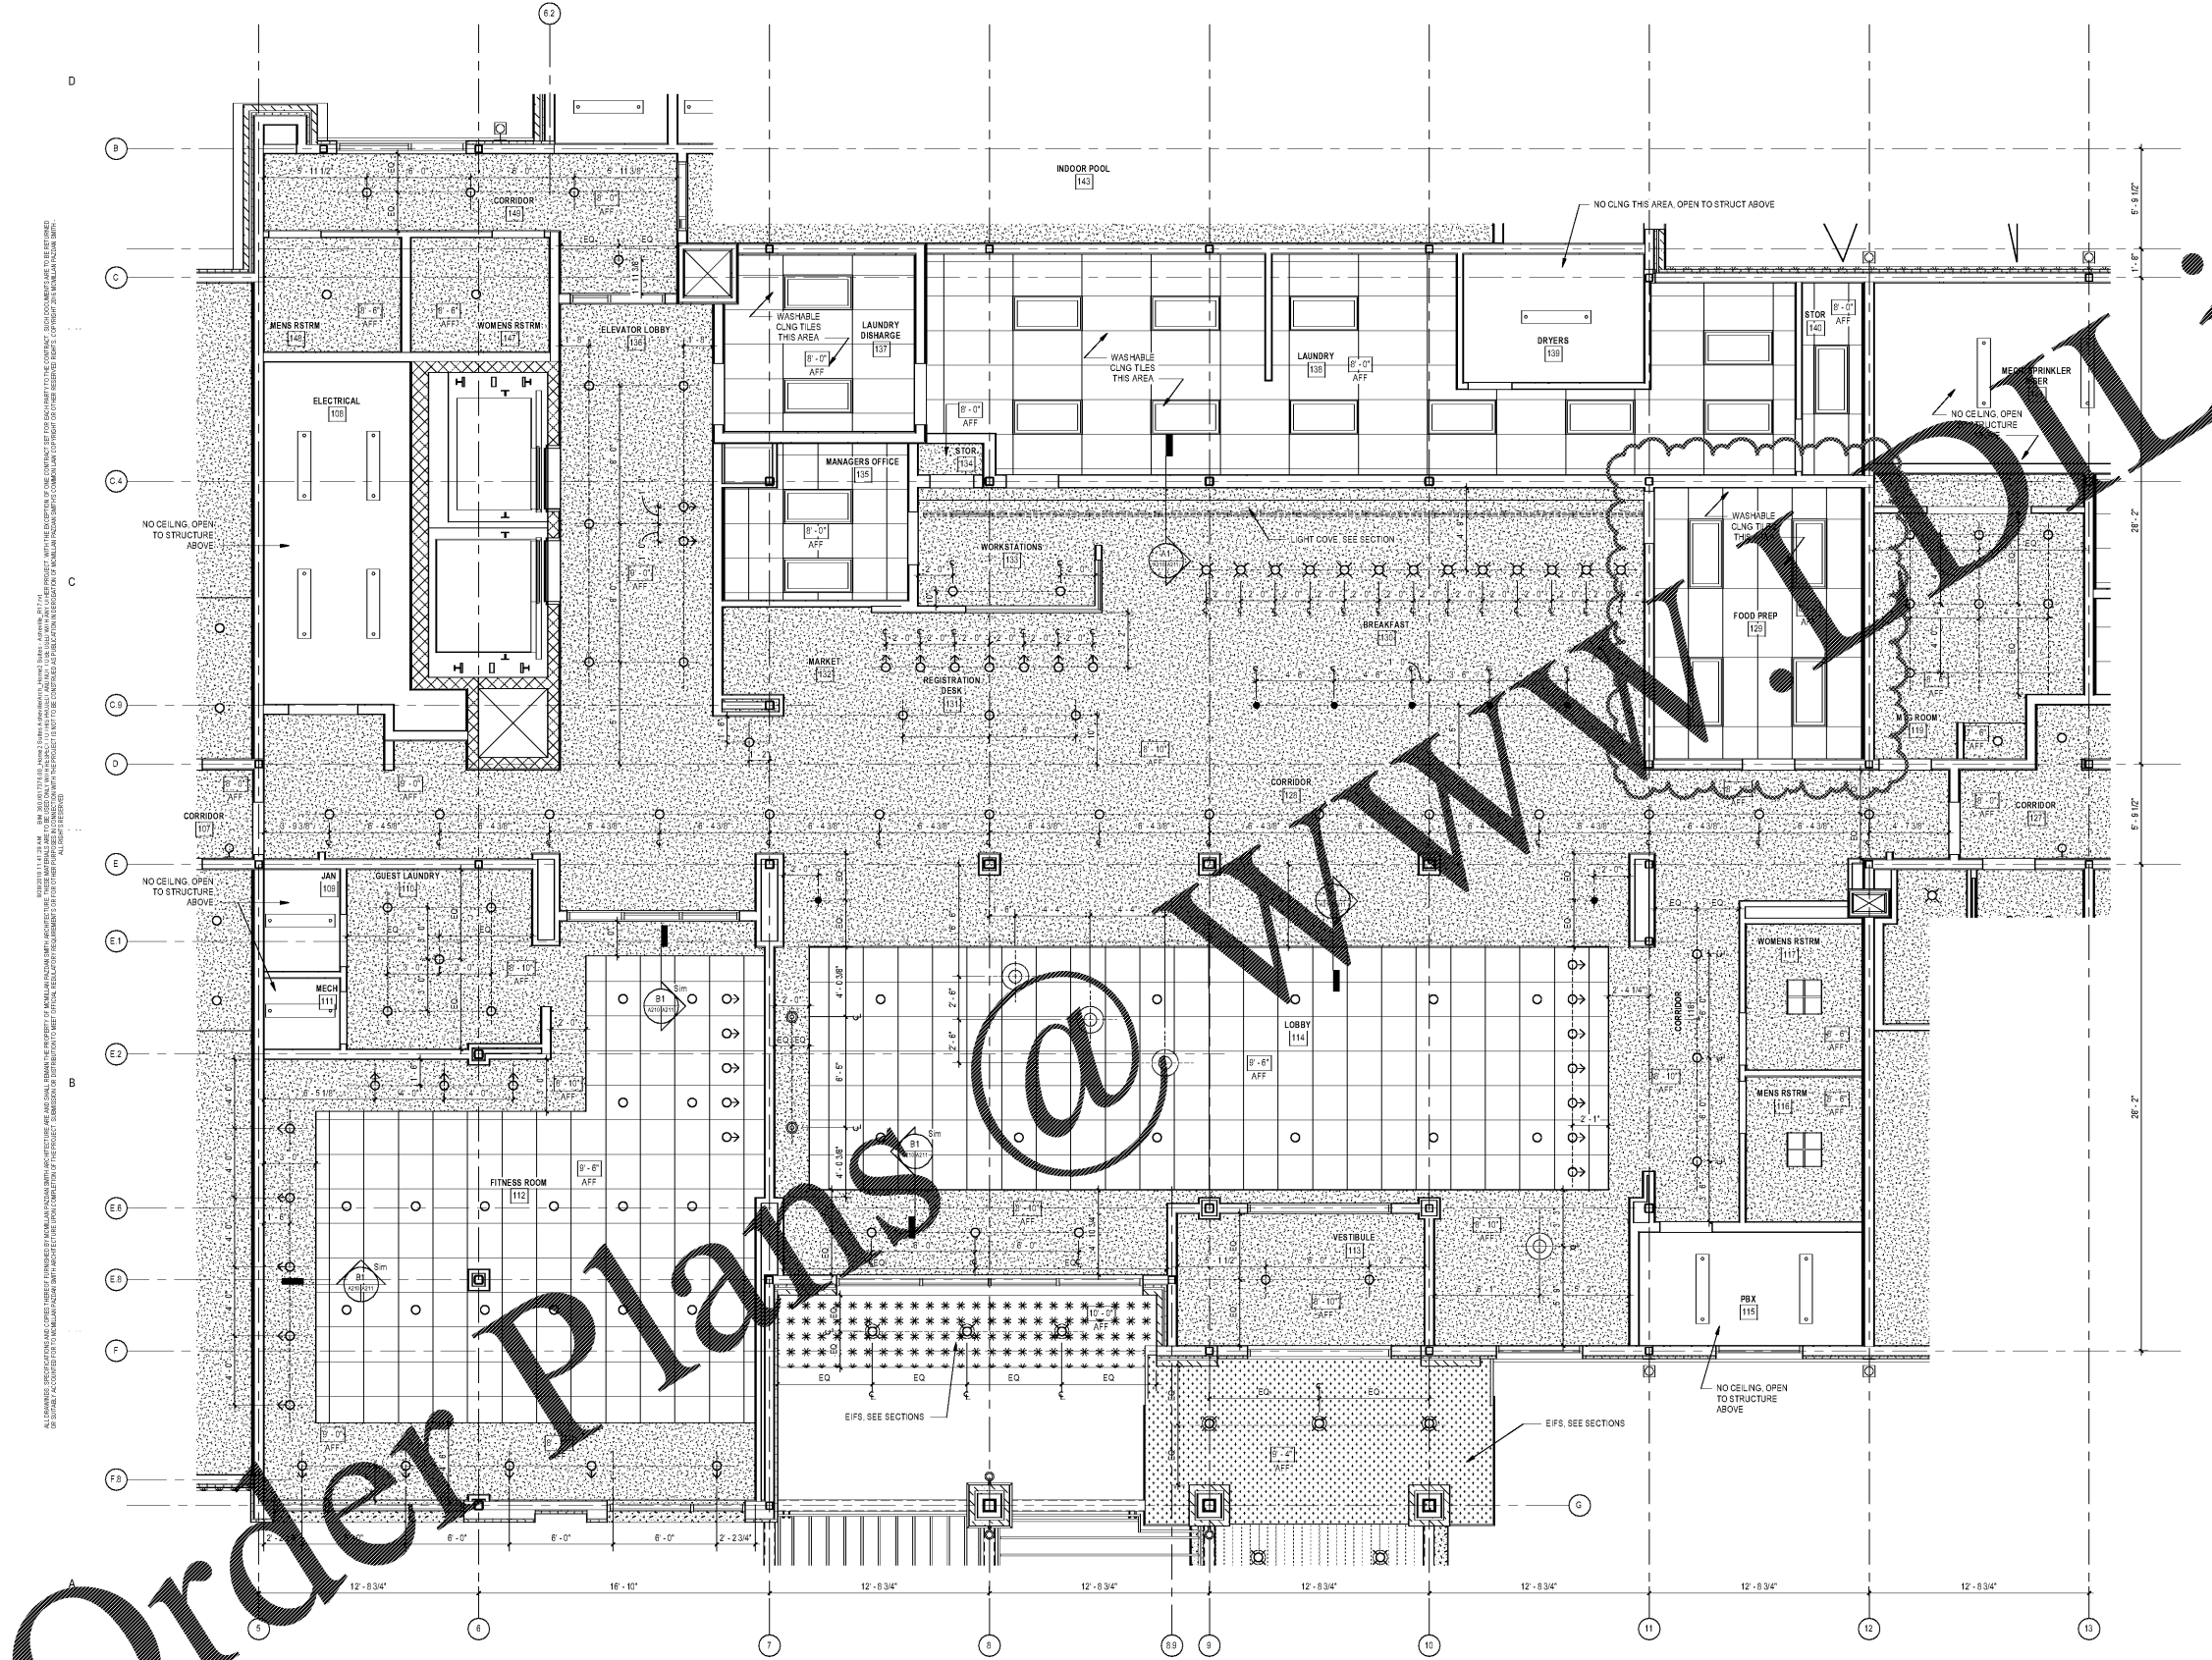

ENLARGED PUBLIC SPACE RCP - LEVEL 1
1/4" = 1'-0"

Order Plans @ www.dynline.com