



FIRE RATED WALL LEGEND

*LEGEND IS MEANT TO BE VIEWED IN COLOR. RATINGS MAY NOT BE INDICATED CLEARLY IF PRINTED IN BLACK AND WHITE

- NON RATED WALL
- 1 HOUR RATED FIRE PARTITION
- 1 HOUR RATED FIRE PARTITION (RATING REQ'D FOR STRUCTURAL PROTECTION OF WALL ONLY)
- 1 HOUR RATED FIRE BARRIER (CONTINUOUS FROM SLAB TO UNDERSIDE OF ROOF SHEATHING FLOOR ABOVE (ALL ROOMS WITH FIRE BARRIER WALLS TO HAVE 1 HOUR RATED FLOOR/CEILING ASSEMBLY PER UL 207))
- 2 HOUR RATED CMU SHAFT (CONTINUOUS FROM SLAB TO UNDERSIDE OF ROOF SHEATHING ABOVE. SEE SECTIONS)
- 2 HOUR RATED FIRE BARRIER (ALL FIRE BARRIER WALLS TO HAVE 2 HOUR RATED FLOOR/CEILING ASSEMBLY PER UL 207)
- *ALL SYSTEM STEEL STRUCTURAL SYSTEMS TO BE RATED FOR STRUCTURAL PROTECTION (RATING REQ'D FOR STRUCTURAL PROTECTION OF WALL ONLY) (RATING REQ'D FOR STRUCTURAL PROTECTION OF WALL ONLY)
- *ALL STRUCTURAL PLATE SYSTEMS AND STRUCTURAL STEEL SUPPORTING 2 HR RATED SHAFTS TO BE RATED 2 HR. SEE SHAFT PLAN DETAILS FOR SECTIONS.
- *ALL LOAD BEARING EXTERIOR WALLS TO BE RATED PER UL V44 FOR STRUCTURAL PROTECTION. LOCATIONS OF LOAD BEARING EXTERIOR WALLS INDICATED ON THIS PLAN ARE ASSUMED. GC SHALL CONFIRM LOCATIONS OF ALL STRUCTURAL EXTERIOR WALLS WITH STRUCTURAL DRAWINGS PRIOR TO CONSTRUCTION.

mcmillan
pazdan
smith
ARCHITECTURE

www.walddilino.com

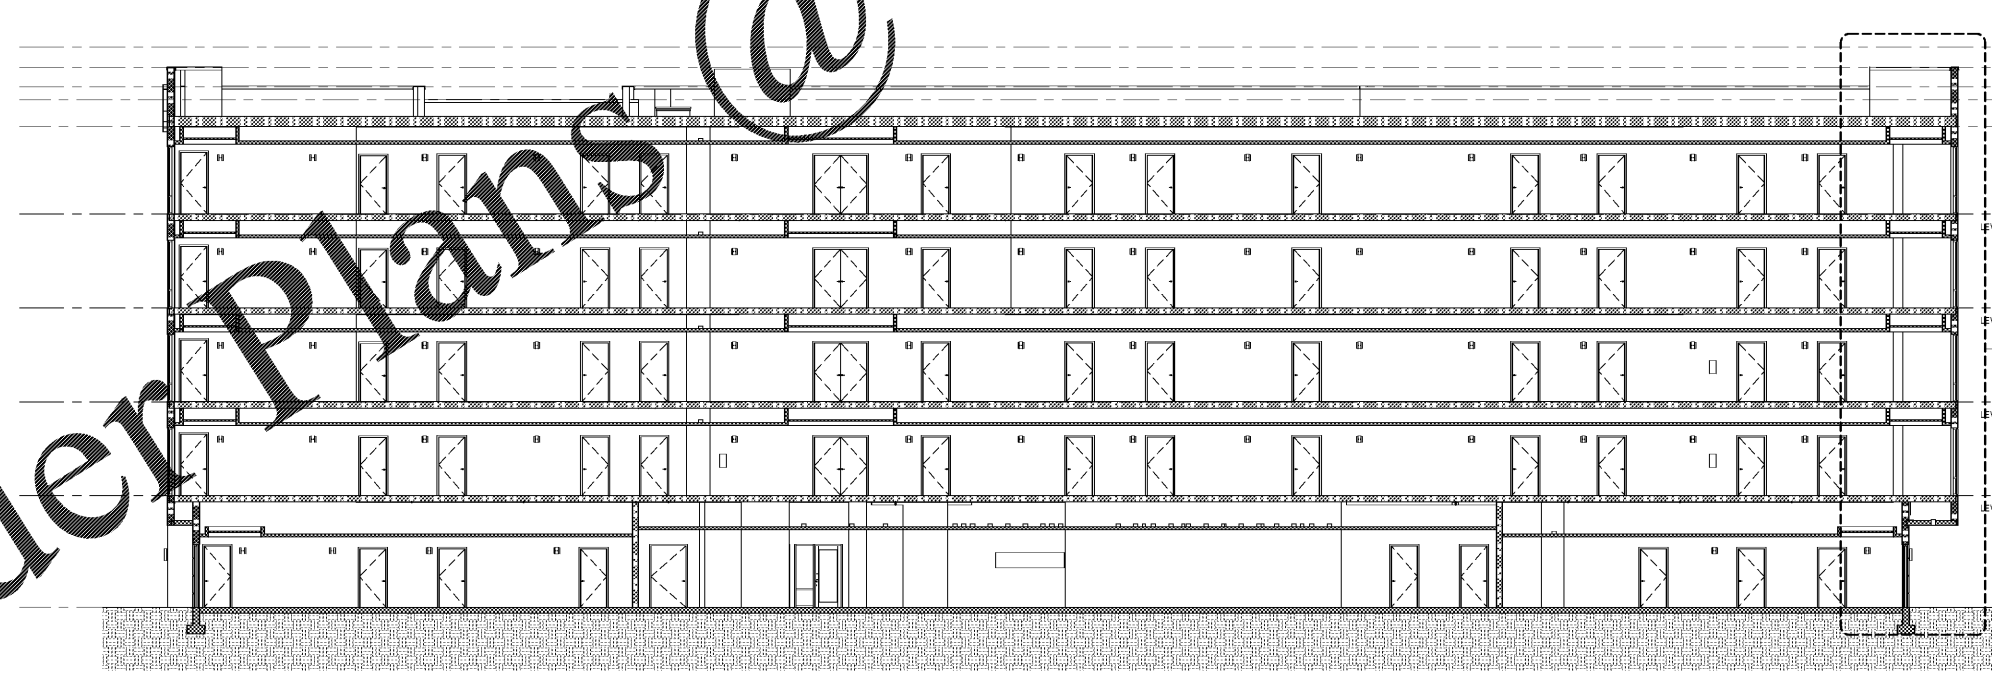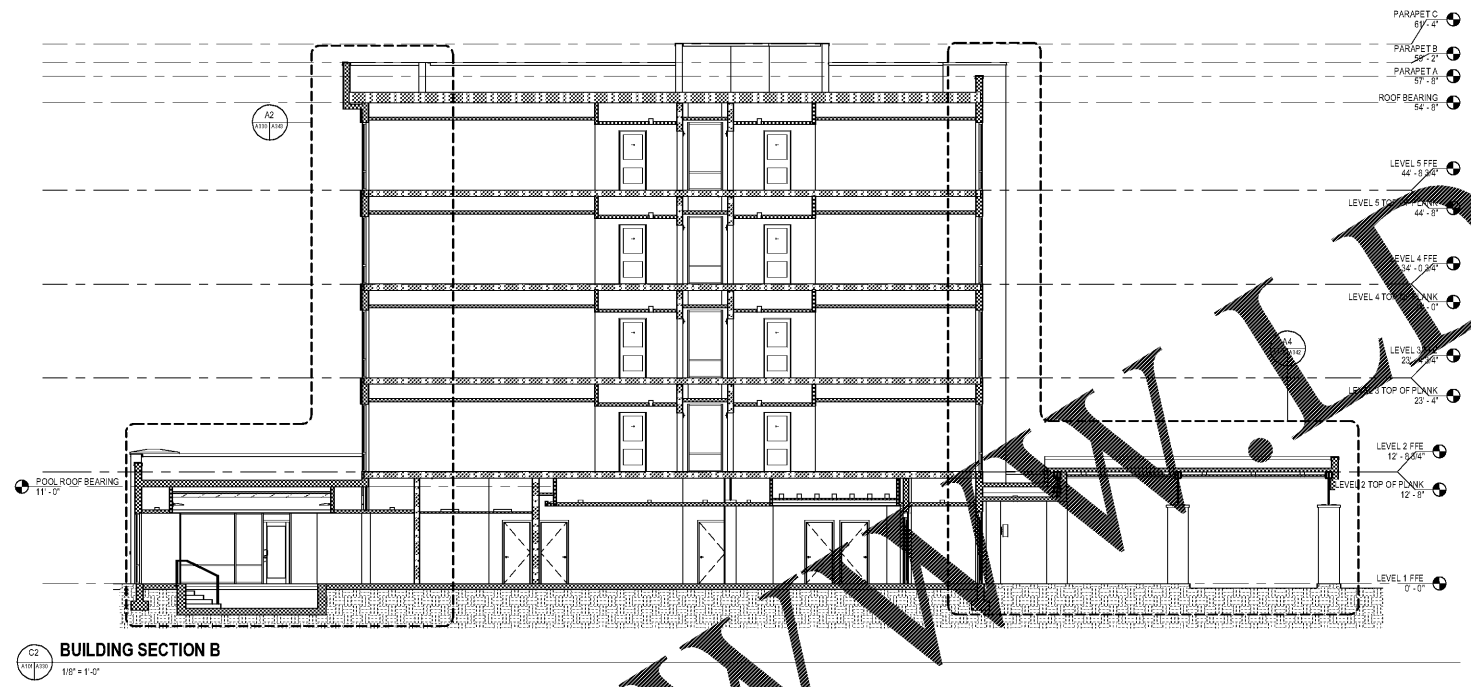

WINDSOR AUGHTRY
HOME2 ASHEVILLE
380 AIRPORT RD.
ARJEN, NC 28704

SHEET ISSUE
07/30/18
FOR CONSTRUCTION

Revisions		
Number	Description	Date

PRINCIPAL IN CHARGE: BZ
PROJECT ARCHITECT: BZ
DRAWN BY: BT

SHEET TITLE:
BUILDING SECTIONS

SHEET NO. PROJ. NO.
A330 017378.00

ORDER PLANS @ WWW.WALDDILINO.COM
 07/30/18 11:58 AM
 18" X 24" ARCHITECTURAL PLOTTER
 1/8" = 1'-0"
 11199
 1-26-18