



**FIRE RATED WALL LEGEND**

- \*LEGEND IS MEANT TO BE VIEWED IN COLOR. RATINGS MAY NOT BE INDICATED CLEARLY IF PRINTED IN BLACK AND WHITE.
- NON RATED WALL
  - 1 HOUR RATED FIRE PARTITION
  - 1 HOUR RATED FIRE PARTITION (RATING REQ'D FOR STRUCTURAL PROTECTION OF WALL ONLY)
  - 1 HOUR RATED FIRE BARRIER CONTINUOUS FROM SLAB TO UNDERSIDE OF ROOF SHEATHING FLOOR ABOVE (ALL ROOMS WITHIN FIRE BARRIER WALLS TO HAVE 1 HOUR RATED FLOOR CEILING ASSEMBLY PER UL J87)
  - 2 HOUR RATED CMJ SHAFT CONTINUOUS FROM SLAB TO UNDERSIDE OF ROOF SHEATHING ABOVE. SEE SECTIONS
  - 2 HOUR RATED FIRE BARRIER (ALL STRUCTURAL STEEL CONTAINED WITHIN FIRE BARRIER WALLS HAVE 2 HOUR RATED CONCRETE OR STRUCTURAL STEEL AND STRUCTURAL SUPPLEMENTAL CONSTRUCTION TO SUPPORT THE PRECAST PLANKS)
  - \*ALL LOAD BEARING EXTERIOR WALLS TO BE 2 HOUR RATED PER UL V484 FOR STRUCTURAL PROTECTION. LOCATIONS OF LOAD BEARING EXTERIOR WALLS INDICATED ON THIS PLAN ARE ASSUMED. GC SHALL CONFIRM LOCATIONS OF ALL STRUCTURAL EXTERIOR WALLS WITH STRUCTURAL DRAWINGS PRIOR TO CONSTRUCTION.

mcmilian  
pazdan  
smith  
ARCHITECTURE

CONSULTANT LOGO

www.mcmilianpazdan.com

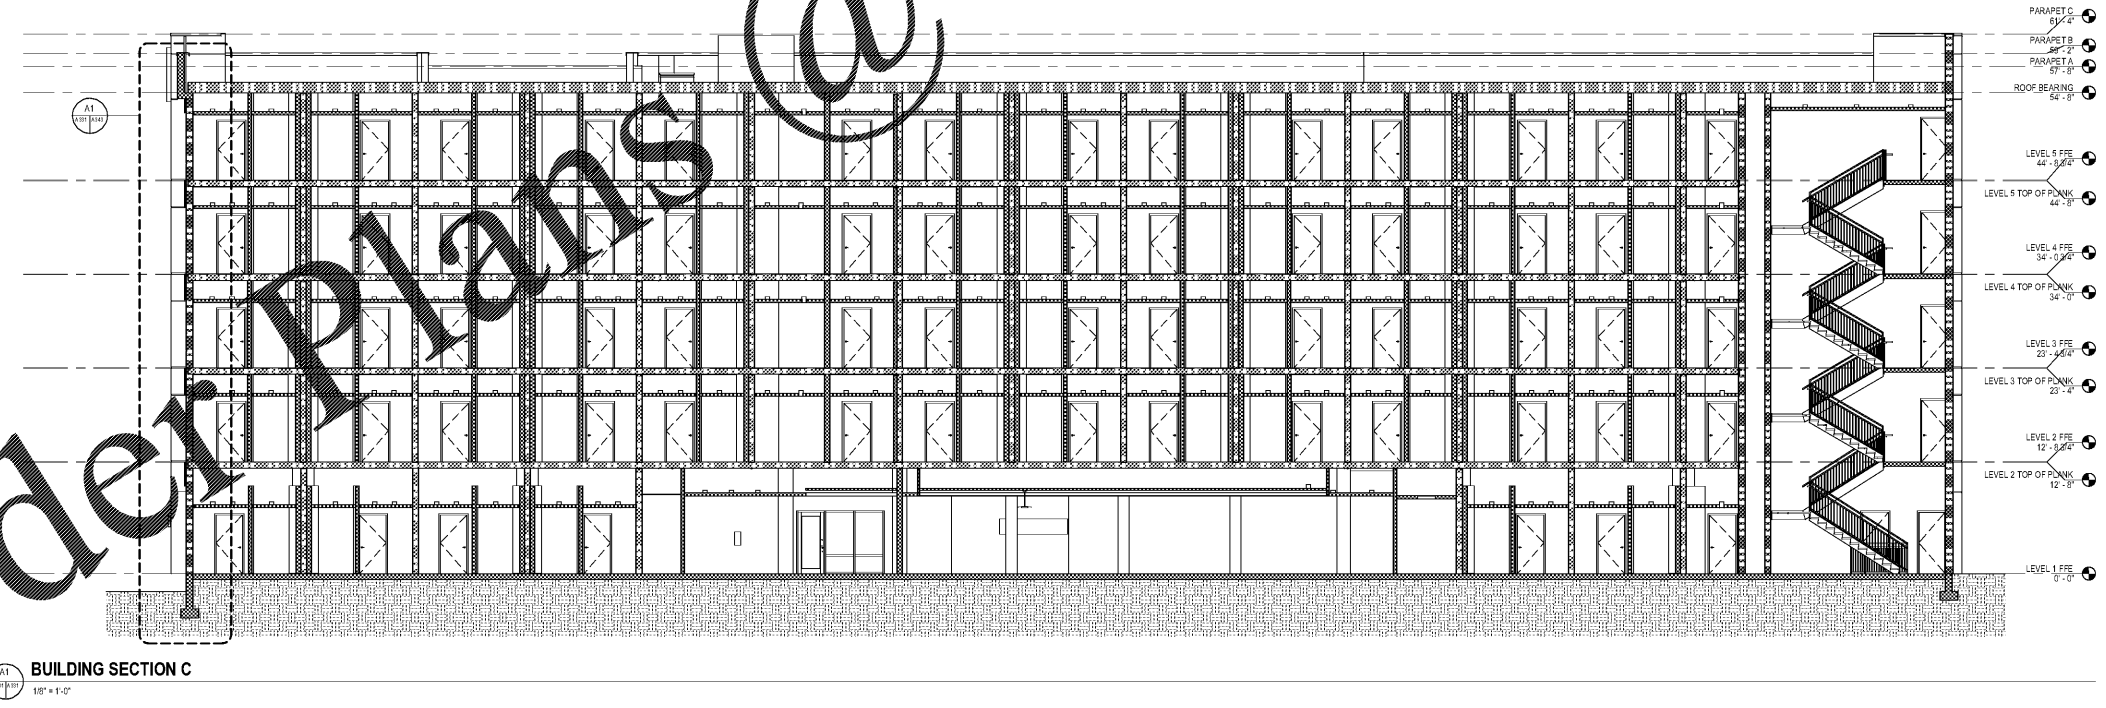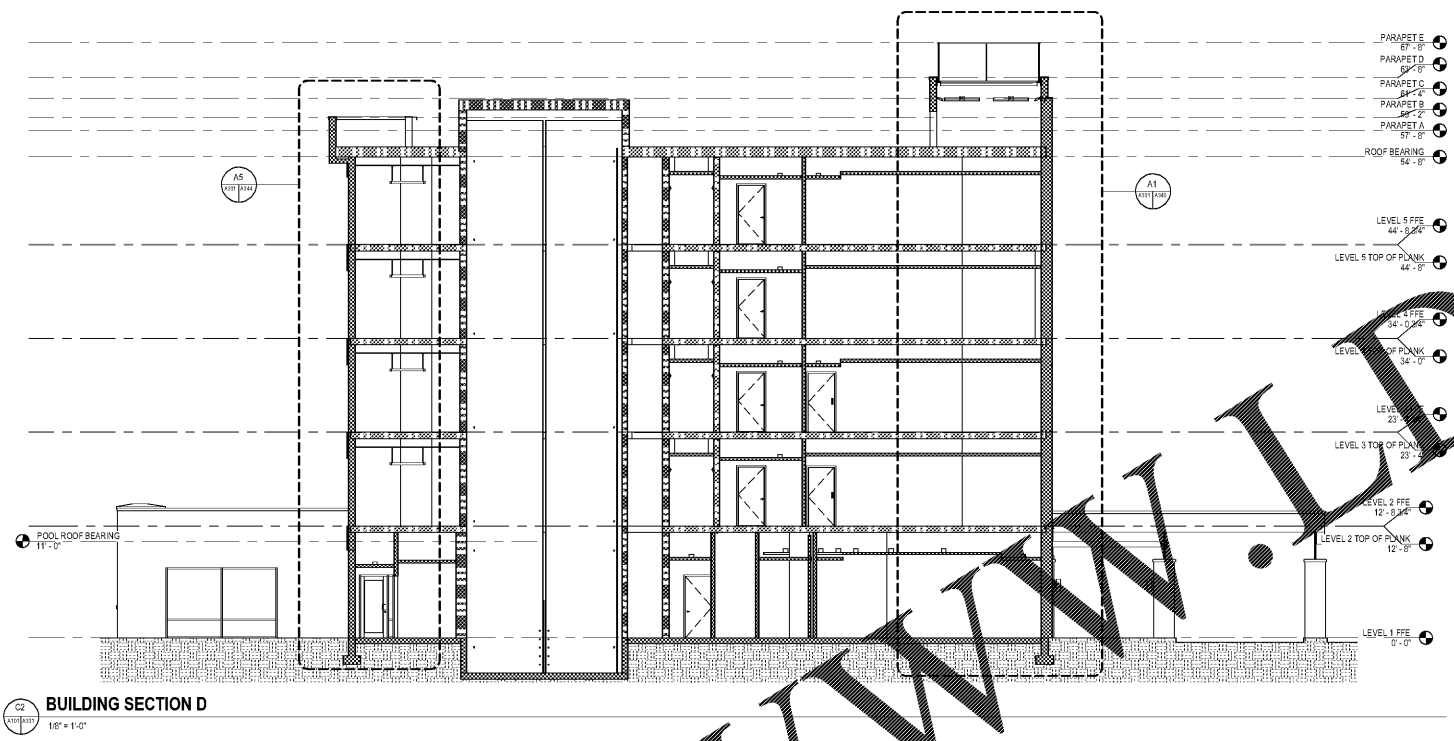

WINDSOR AUGHTRY  
HOME2 ASHEVILLE  
380 AIRPORT RD.  
ASHEVILLE, NC 28704

SHEET ISSUE: 07/30/18 FOR CONSTRUCTION

Revisions		
Number	Description	Date

PRINCIPAL IN CHARGE: BZ  
PROJECT ARCHITECT: BZ  
DRAWN BY: BT

SHEET TITLE:  
**BUILDING SECTIONS**

SHEET NO. PROJ. NO. 017378.00

**A331**

ORDER PLANS @ WWW.LDILLING.COM  
 ALL RIGHTS RESERVED.