



**BLDG PLAN GENERAL NOTES**

1. SEE LIFE SAFETY PLANS FOR ALL WALL AND STRUCTURAL STEEL FIRE RATINGS
2. SEE LIFE SAFETY PLANS FOR ALL FIRE EXTINGUISHER LOCATIONS
3. ALL GYP BOARD AT WET WALL LOCATIONS AND POOL AREA TO BE MOISTURE RESISTANT
4. GO TO VERIFY THAT ALL MECHANICAL AIR INTAKE VENTS PER ALL APPLICABLE CODES PRIOR TO INSTALLATION. SEE MEP DWGS FOR FURTHER INFORMATION.

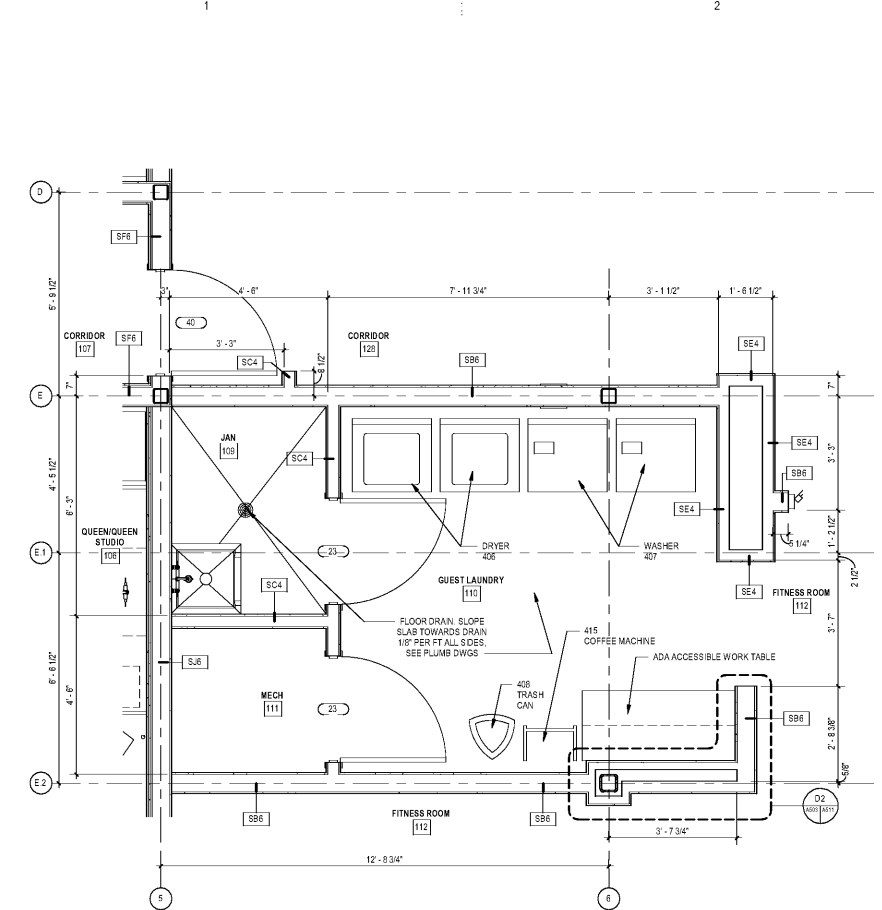


**GUEST LAUNDRY PLAN**  
1/2" = 1'-0"

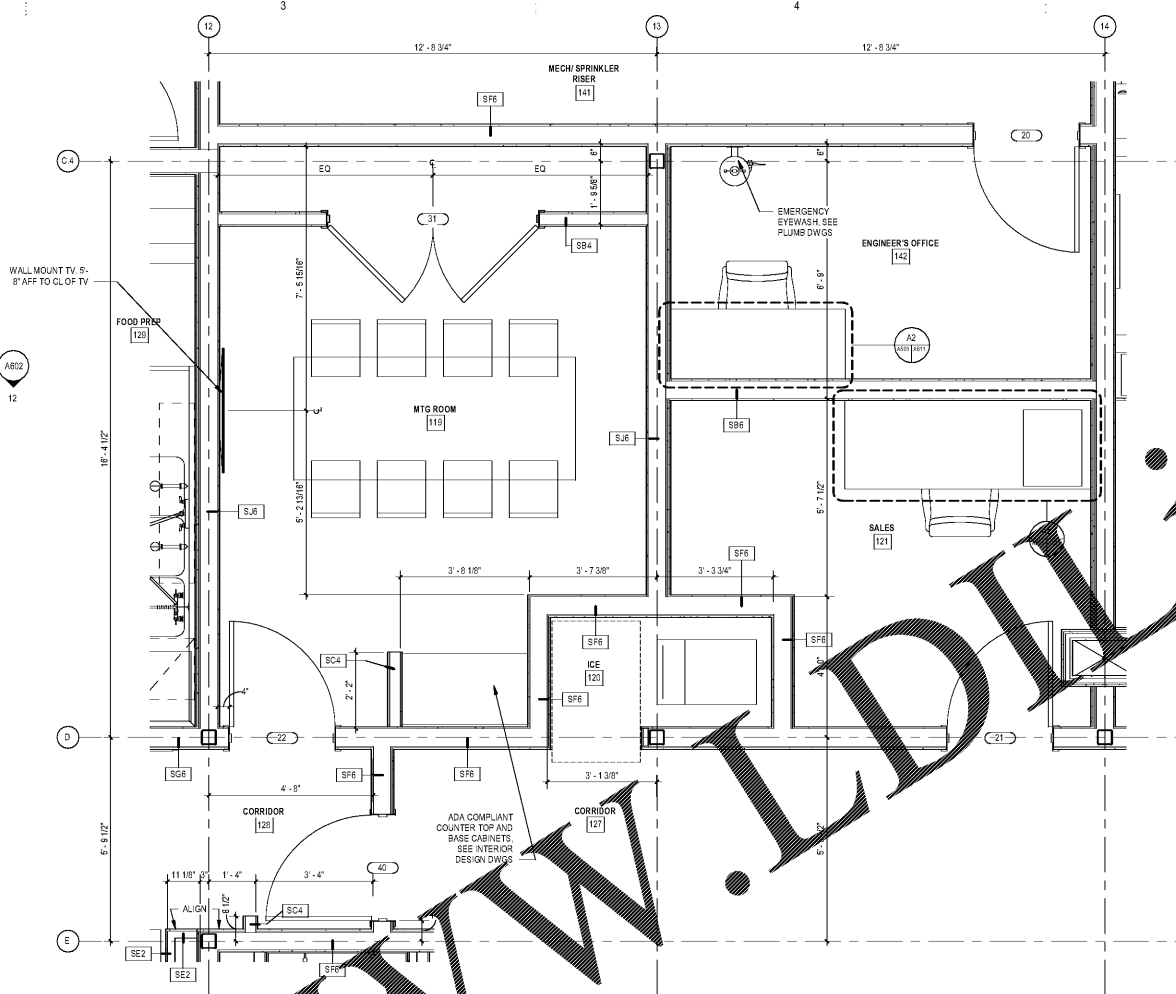

**MEETING ROOM PLAN**  
1/2" = 1'-0"

R	Item No	Qty	DESCRIPTION
1	1	1	DISPLAY FREEZER
2	1	1	DISPLAY REFRIGERATOR
3	1	1	WARMING KETTLE
4	1	1	UNDERCOUNTER DISPLAY REFRIGERATOR
5	1	1	REFRIGERATED COLD WELL (DROP-IN)
6	2	2	MICROWAVE OVEN
7	1	1	WAFFLE IRON (OPERATOR FURNISHED)
8	-	-	SPARE NUMBER
9	1	1	JUICE DISPENSER (OPERATOR FURNISHED)
10	1	1	CONVEYOR TOASTER
11	1	1	BATTER MIX STARTER KIT (OPERATOR FURNISHED)
12	1	1	WAFFLE IRON (FUTURE) (OPERATOR FURNISHED)
13	1	1	HAND SINK W/ SOAP & THERMOSPENSER
14	1	1	COFFEE MAKER (OPERATOR FURNISHED)
15	1	1	WALL SHELF (HIG MOUNT)
16	1	1	WORK TABLE
17	2	2	WALL SHELF
18	1	1	MOBILE TABLE
19	1	1	MOBILE STORAGE SHELF
20	-	-	SPARE NUMBER
21	-	-	SPARE NUMBER
22	-	-	SPARE NUMBER
23	1	1	MOBILE REACH-IN REFRIGERATOR
24	1	1	MOBILE REACH-IN FREEZER
25	1	1	WASH RACK W/ SHELF
26	1	1	DISHWASHER W/ WASHING SINKS
27	3	3	WALL SHELF (HIGH MOUNT)
28	1	1	PRE-RINSE SPRAY FAUCET
29	1	1	WALL SHELF (WALL MOUNT)
30	1	1	UNDERCOUNTER DISHWASHER (HIGH TEMP)

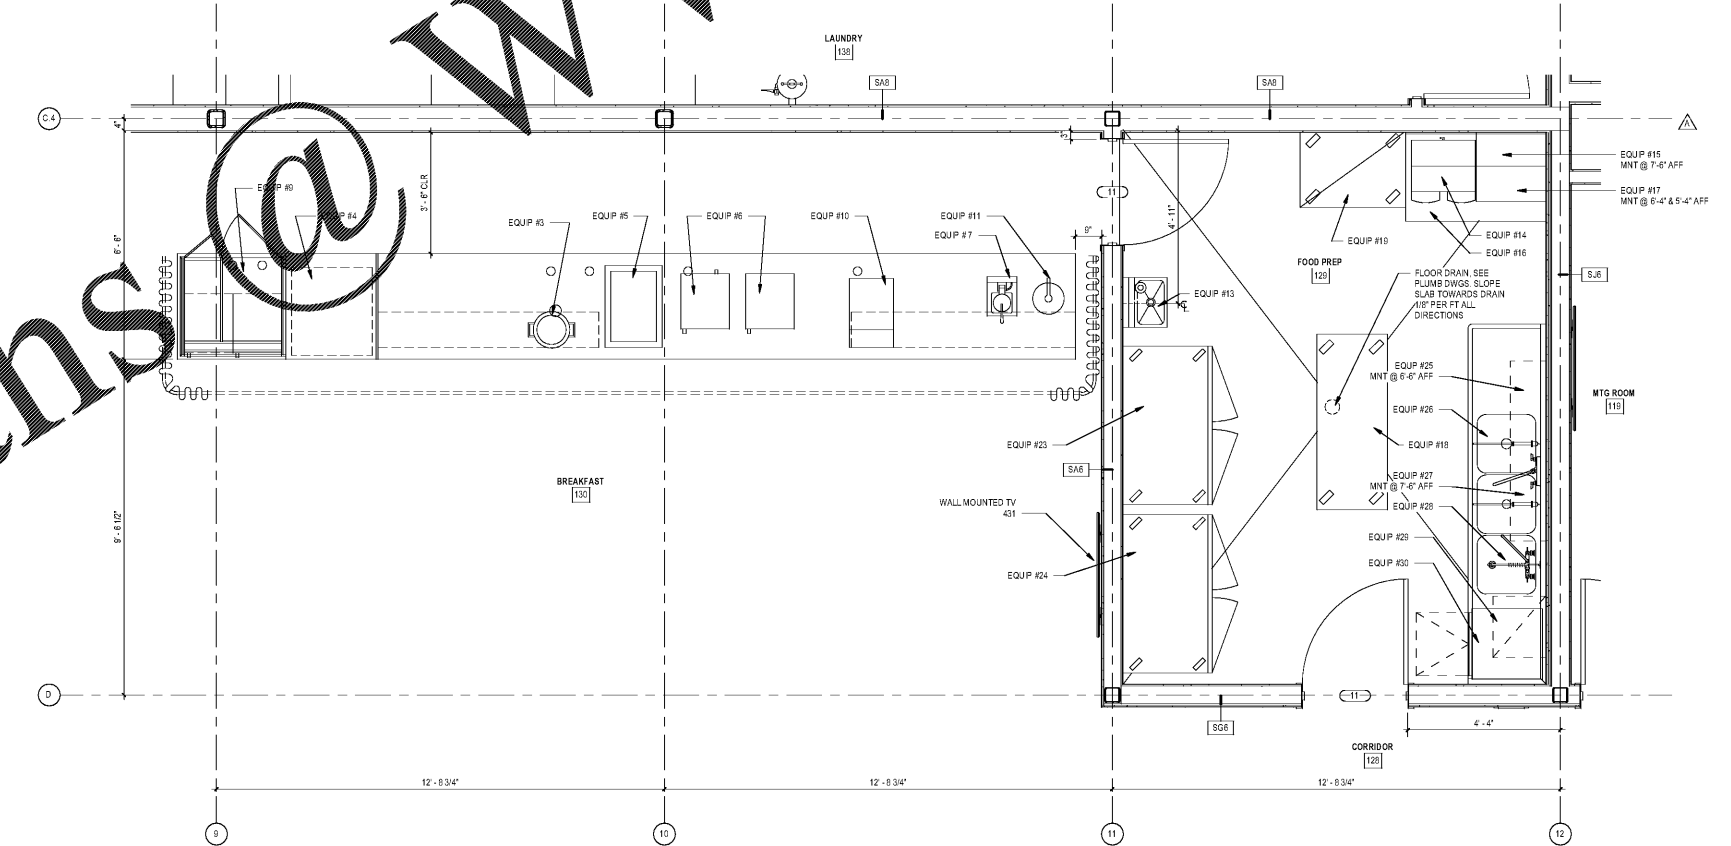

**BREAKFAST/ SERVERY & FOOD PREP PLAN**  
1/2" = 1'-0"

WINDSOR AUGHTRY  
HOME2 ASHEVILLE  
390 AIRPORT RD.  
ASHEVILLE, NC 28704

SHEET ISSUE  
07/30/18  
FOR CONSTRUCTION

Number	Revisions	Date
A	Addendum 1- Food Prep Changes to Council Prototypes	09/05/18

PRINCIPAL IN CHARGE: BZ  
PROJECT ARCHITECT: BZ  
DRAWN BY: BT  
SHEET TITLE:  
ENLARGED  
BRKFST, GUEST  
LAUNDRY, & MTNG  
RM PLANS  
PROJ. NO.  
017378.00

**A503**

Order Plans @ [www.LDLine.com](http://www.LDLine.com)