



WINDSOR AUGHTRY

HOME2 ASHEVILLE


380 AIRPORT RD.  
ASHEVILLE, NC 28704

SHEET ISSUE  
07/30/18  
FOR CONSTRUCTION

Revisions		
Number	Description	Date


PRINCIPAL IN CHARGE: BZ  
PROJECT ARCHITECT: BZ  
DRAWN BY: BT  
SHEET TITLE:  
BOH CASEWORK  
PLANS & SECTIONS

SHEET NO. PROJ. NO.  
A610 017378.00

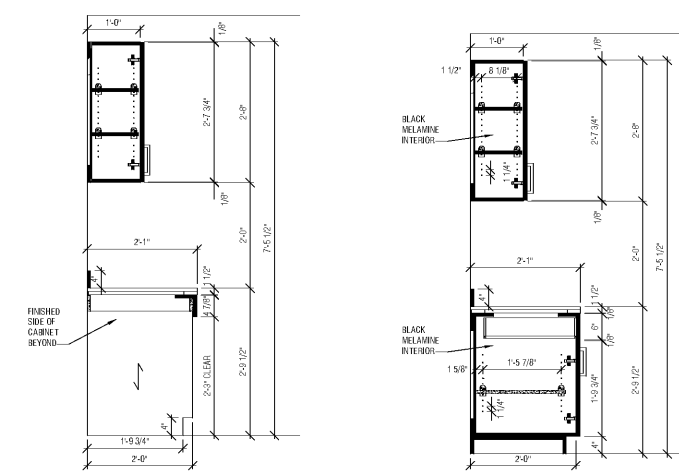


D1 EMPLOYEE BREAK ROOM - SECT A  
3/4" = 1'-0"


D2 EMPLOYEE BREAK ROOM - SECT B  
3/4" = 1'-0"

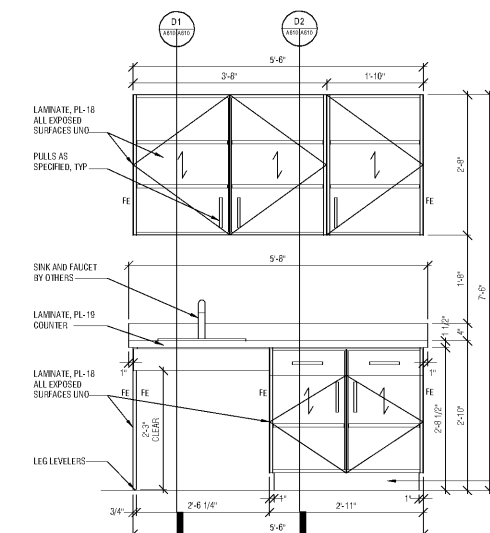

B1 EMPLOYEE BREAK ROOM - ELEVATION  
3/4" = 1'-0"

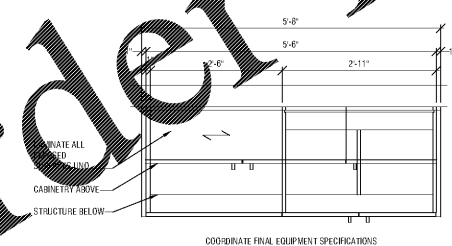

A1 EMPLOYEE BREAK RM - PLAN  
3/4" = 1'-0"

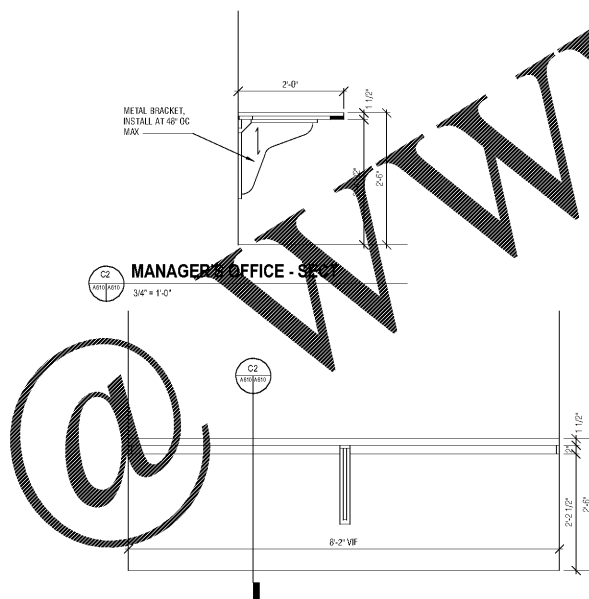

C2 MANAGER'S OFFICE - SECT  
3/4" = 1'-0"


B2 MANAGER'S OFFICE - ELEV  
3/4" = 1'-0"

SPECIFICATIONS:


PLASTIC LAMINATE PL-16  
MFR: WILSONART  
COLOR: BLOND ECHO #7539-38

GRANITE IS  
MFR: BOUG MOCKETT  
STYLE: MG3-54


BRACKET  
MFR: A & M  
SIZE: 2 1/4" X 2 1/4"  
COLOR: ALMOND

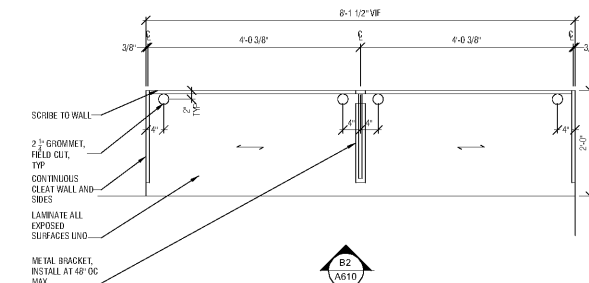

A2 MANAGER'S OFFICE - PLAN  
3/4" = 1'-0"

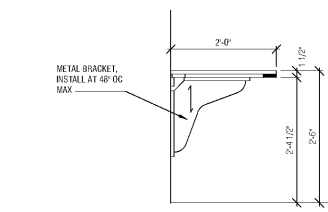

C3 WORKSTATIONS - SECT  
3/4" = 1'-0"

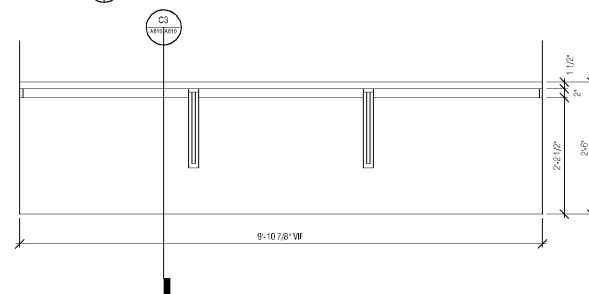


B3 WORKSTATIONS - ELEV  
3/4" = 1'-0"

SPECIFICATIONS:

PLASTIC LAMINATE PL-16  
MFR: WILSONART  
COLOR: BLOND ECHO #7539-38

GRANITE IS  
MFR: BOUG MOCKETT  
STYLE: MG3-54

BRACKET  
MFR: A & M  
SIZE: 2 1/4" X 2 1/4"  
COLOR: ALMOND

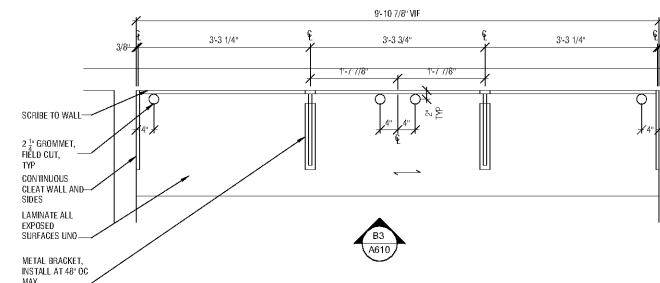

A3 WORKSTATIONS - PLAN  
3/4" = 1'-0"

Order Plans

WWW.LDILine.com