

WINDSOR AUGHTRY
HOME2 ASHEVILLE
390 AIRPORT RD.
ASHEVILLE, NC 28704


SHEET ISSUE
07/30/18
FOR CONSTRUCTION

Revisions		
Number	Description	Date


PRINCIPAL IN CHARGE: BZ
PROJECT ARCHITECT: BZ
DRAWN BY: BT

SHEET TITLE:
**BOH CASEWORK
PLANS & SECTIONS**

SHEET NO. A611
PROJ. NO. 017378.00

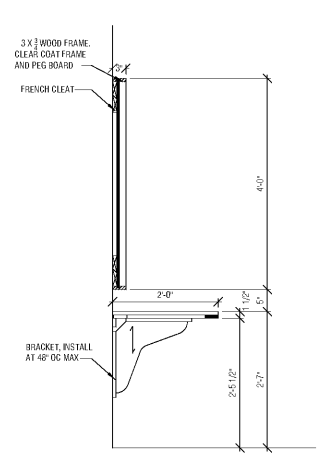


ENGINEERS OFFICE - SECT
3/4" = 1'-0"

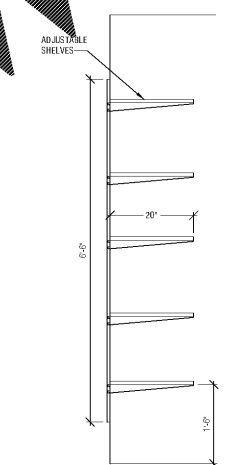


LAUNDRY SHELVES - SECT
3/4" = 1'-0"

SPECIFICATIONS:
SHELVES: 3/4" WHITE MELAMINE
HARDWARE
MFR: KV
STANDARDS: R2 STANDARDS
BRACKETS: 1/2" BRACKETS - WHITE

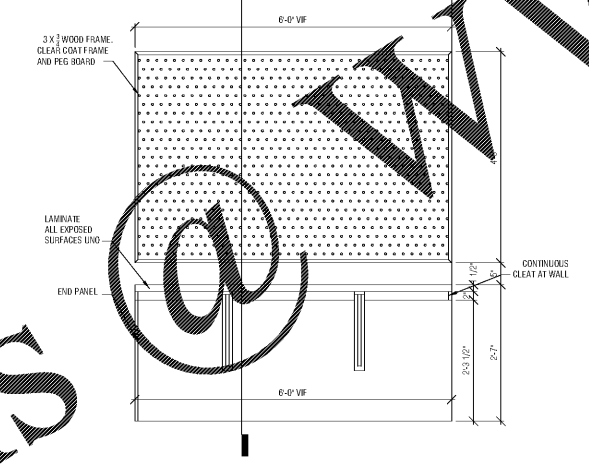


ENGINEERS OFFICE - ELEV
3/4" = 1'-0"


SPECIFICATIONS:
PLASTIC LAMINATE: PL-16
MFR: WILSONART
COLOR: BLOND ECHO #7839-38
GROMMETS
MFR: DODG WOCKETT
STYLE: MGS-94
NOTE: 2 1/2" HOLE WITH SILVER METAL LINER
BRACKET
MFR: A & M
SIZE: 2 1/2" X 2 1/2"
COLOR: ALMOND

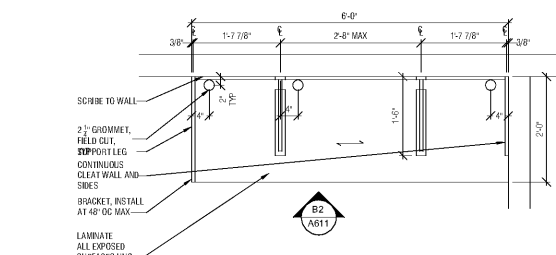


ENGINEERS OFFICE - PLAN
3/4" = 1'-0"

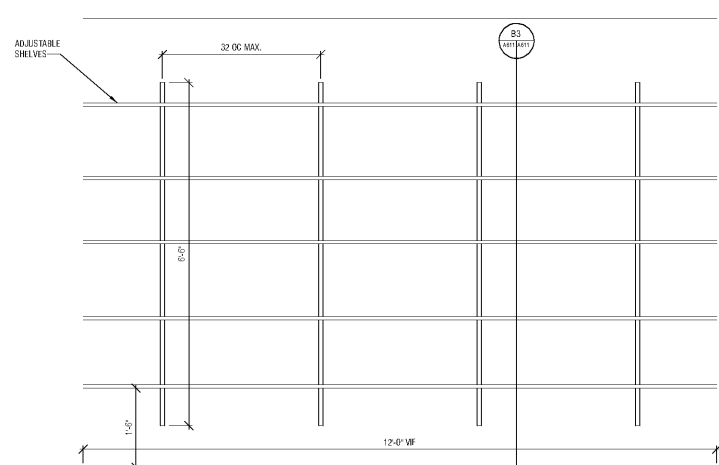


LAUNDRY SHELVES - ELEV
3/4" = 1'-0"

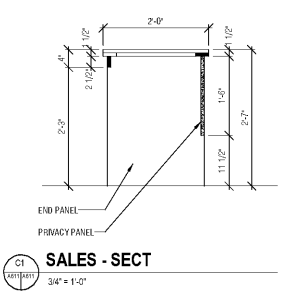

SALES - SECT
3/4" = 1'-0"

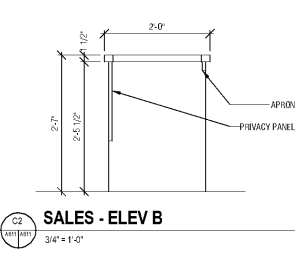


SALES - ELEV B
3/4" = 1'-0"

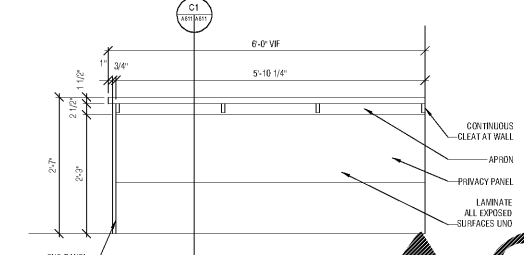

SALES - ELEV A
3/4" = 1'-0"

SPECIFICATIONS:
PLASTIC LAMINATE: PL-16
MFR: WILSONART
COLOR: BLOND ECHO #7839-38
GROMMETS
MFR: DODG WOCKETT
STYLE: MGS-94
NOTE: 2 1/2" HOLE WITH SILVER METAL LINER

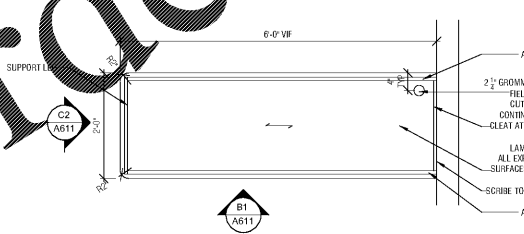

SALES - PLAN
3/4" = 1'-0"

WINDSOR AUGHTRY ARCHITECTS, INC. 1000 W. STATE STREET, SUITE 200, ASHEVILLE, NC 28701
 ALL RIGHTS RESERVED. THIS DOCUMENT IS THE PROPERTY OF WINDSOR AUGHTRY ARCHITECTS, INC. AND IS TO BE USED ONLY FOR THE PROJECT AND SITE SPECIFICALLY IDENTIFIED HEREIN. NO PART OF THIS DOCUMENT IS TO BE REPRODUCED OR TRANSMITTED IN ANY FORM OR BY ANY MEANS, ELECTRONIC OR MECHANICAL, INCLUDING PHOTOCOPYING, RECORDING, OR BY ANY INFORMATION STORAGE AND RETRIEVAL SYSTEM, WITHOUT THE WRITTEN PERMISSION OF WINDSOR AUGHTRY ARCHITECTS, INC.

Order Plans

WWW.LDILine.com