



WINDSOR AUGHTRY

HOME2 ASHEVILLE

380 AIRPORT RD.
ASHEVILLE, NC 28704


SHEET ISSUE
07/30/18
FOR CONSTRUCTION

Revisions		
Number	Description	Date


PRINCIPAL IN CHARGE: BZ
PROJECT ARCHITECT: BZ
DRAWN BY: BT

SHEET TITLE:
**ENLARGED STAIR
PLANS - STAIR B**


SHEET NO. PROJ. NO.
A702 017378.00

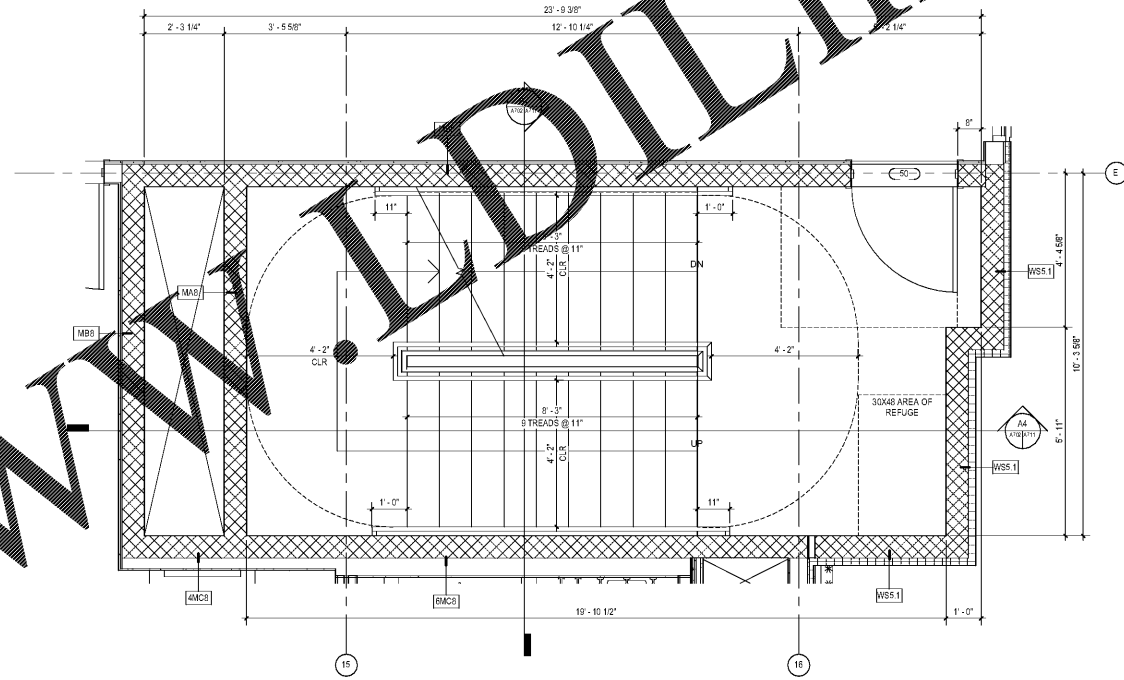

STAIR B - LEVELS 2-4
1/2" = 1'-0"

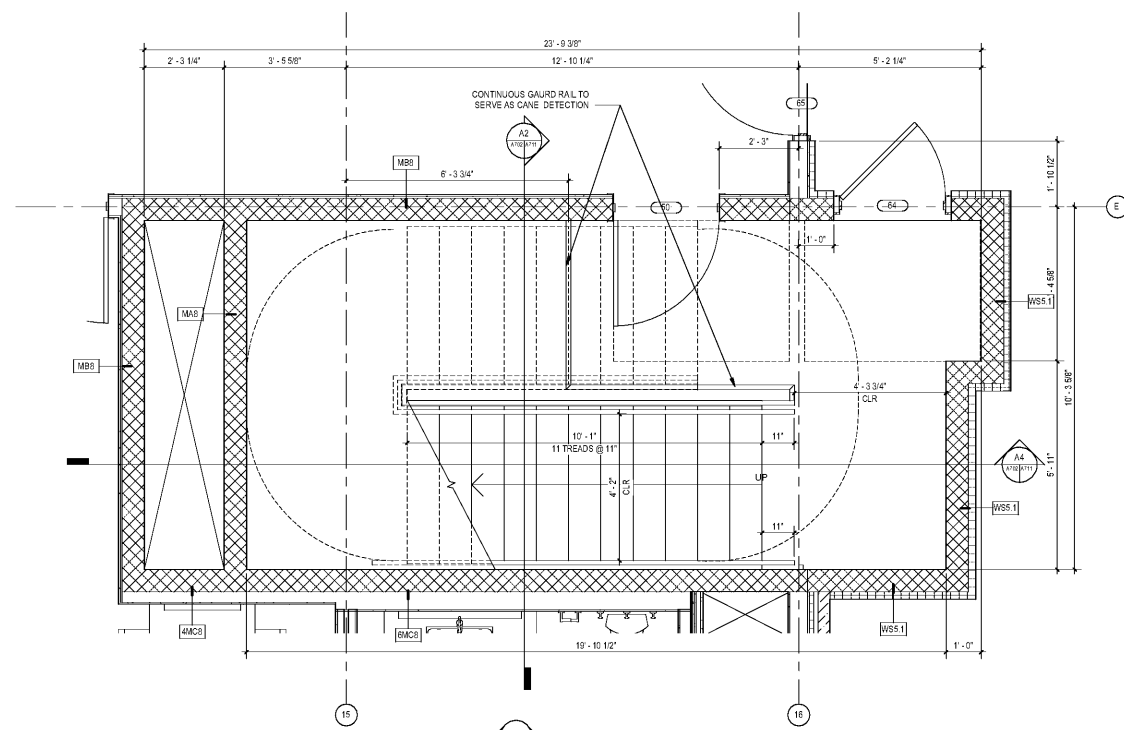

STAIR B - LEVEL 1
1/2" = 1'-0"

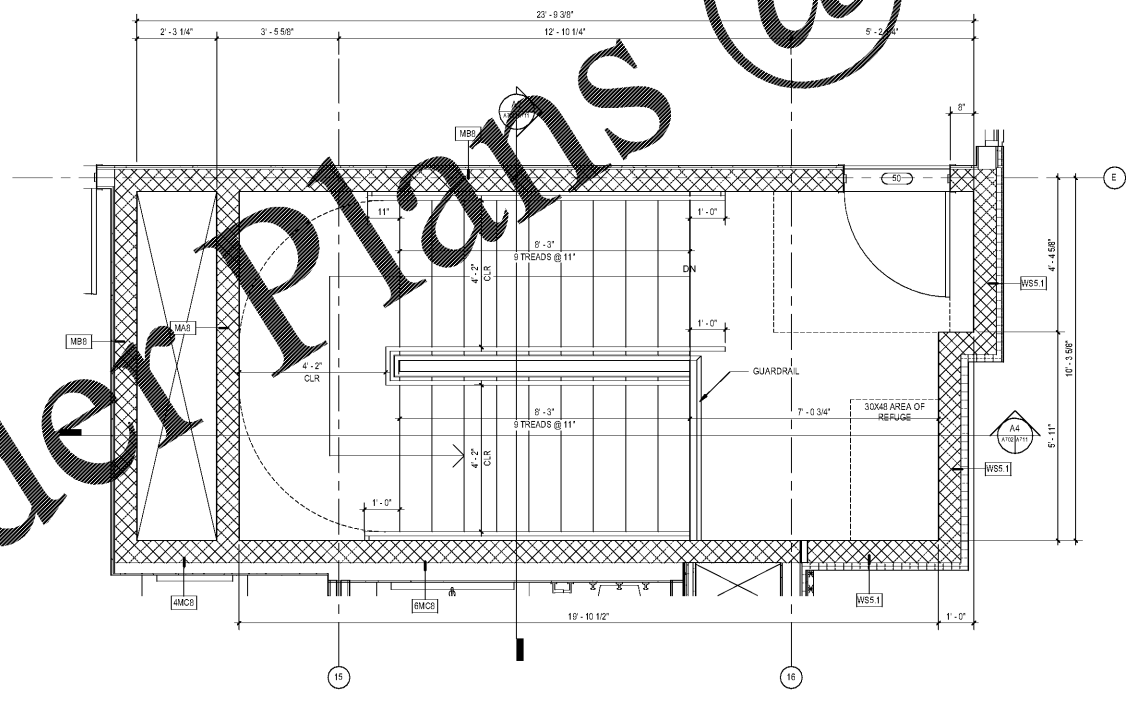

STAIR B - LEVEL 5
1/2" = 1'-0"

WINDSOR AUGHTRY ARCHITECTURE, INC. 380 AIRPORT ROAD, ASHEVILLE, NC 28704
 ALL RIGHTS RESERVED. NO PART OF THIS DOCUMENT IS TO BE REPRODUCED OR TRANSMITTED IN ANY FORM OR BY ANY MEANS, ELECTRONIC OR MECHANICAL, INCLUDING PHOTOCOPYING, RECORDING, OR BY ANY INFORMATION STORAGE AND RETRIEVAL SYSTEM, WITHOUT THE WRITTEN PERMISSION OF WINDSOR AUGHTRY ARCHITECTURE, INC. THIS DOCUMENT IS THE PROPERTY OF WINDSOR AUGHTRY ARCHITECTURE, INC. AND IS TO BE USED ONLY FOR THE PROJECT AND SITE SPECIFICALLY IDENTIFIED HEREIN. IT IS NOT TO BE USED FOR ANY OTHER PROJECT OR SITE WITHOUT THE WRITTEN PERMISSION OF WINDSOR AUGHTRY ARCHITECTURE, INC. ALL RIGHTS RESERVED.

Order Plans @ WWW.LDLine.com