



WINDSOR AUGHTRY
HOME2 ASHEVILLE
380 AIRPORT RD.
ASHEVILLE, NC 28704

SHEET ISSUE
07/30/18
FOR CONSTRUCTION

Revisions		
Number	Description	Date


PRINCIPAL IN CHARGE
PROJECT ARCHITECT
DRAWN BY

BZ
BZ
BT


SHEET TITLE
STAIR SECTIONS -
STAIR B

SHEET NO. PROJ. NO.
017378.00

A711

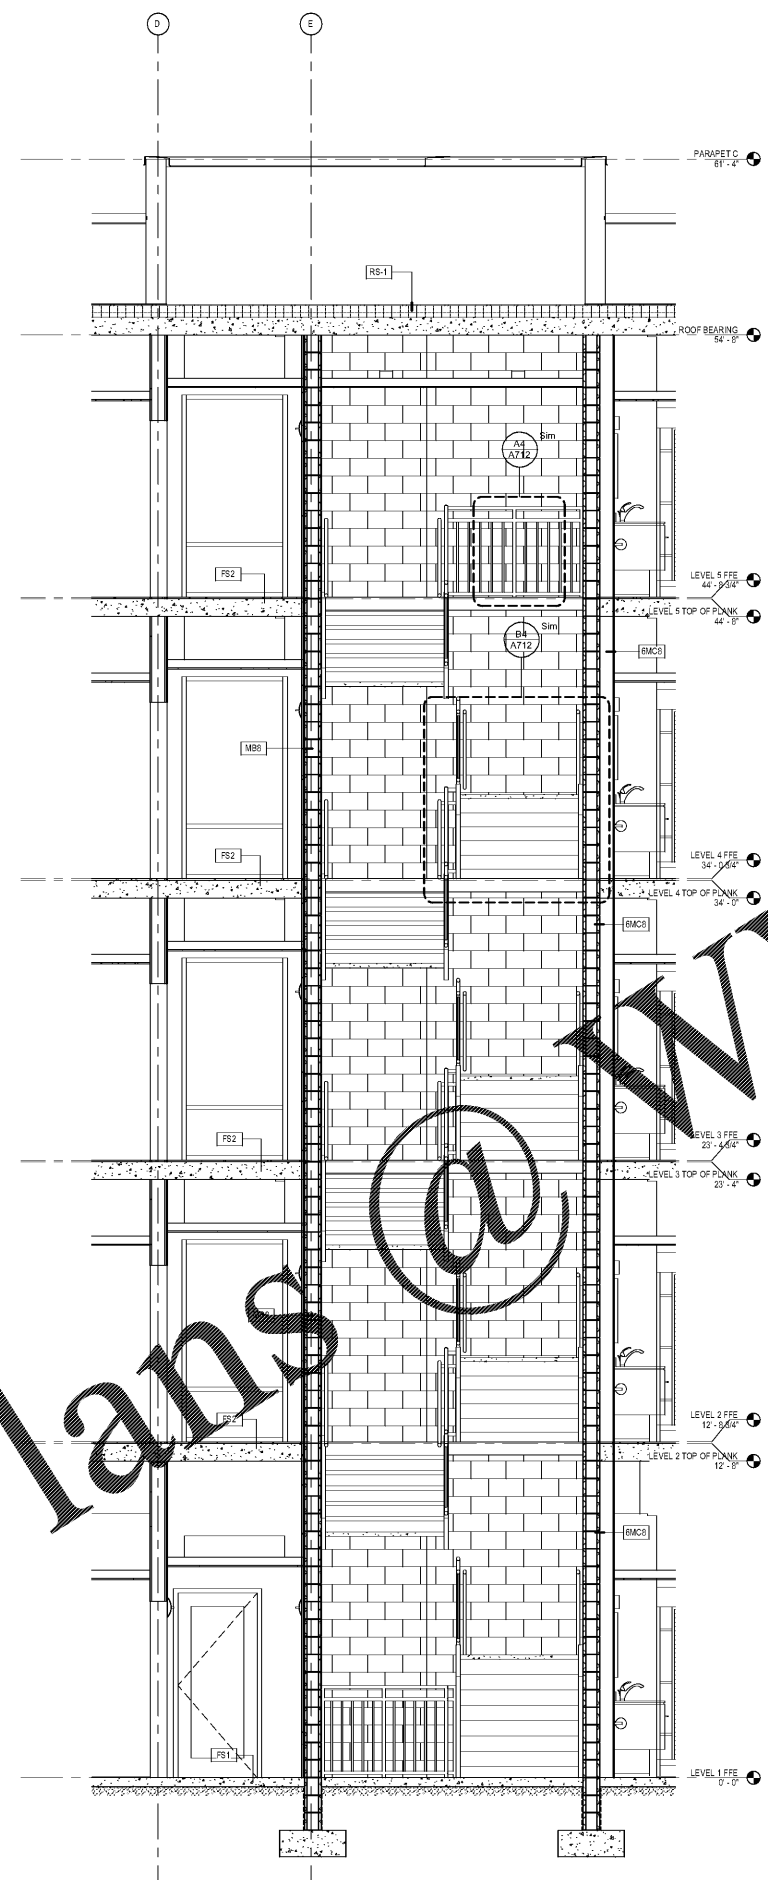

STAIR B SECTION 2
3/8" = 1'-0"

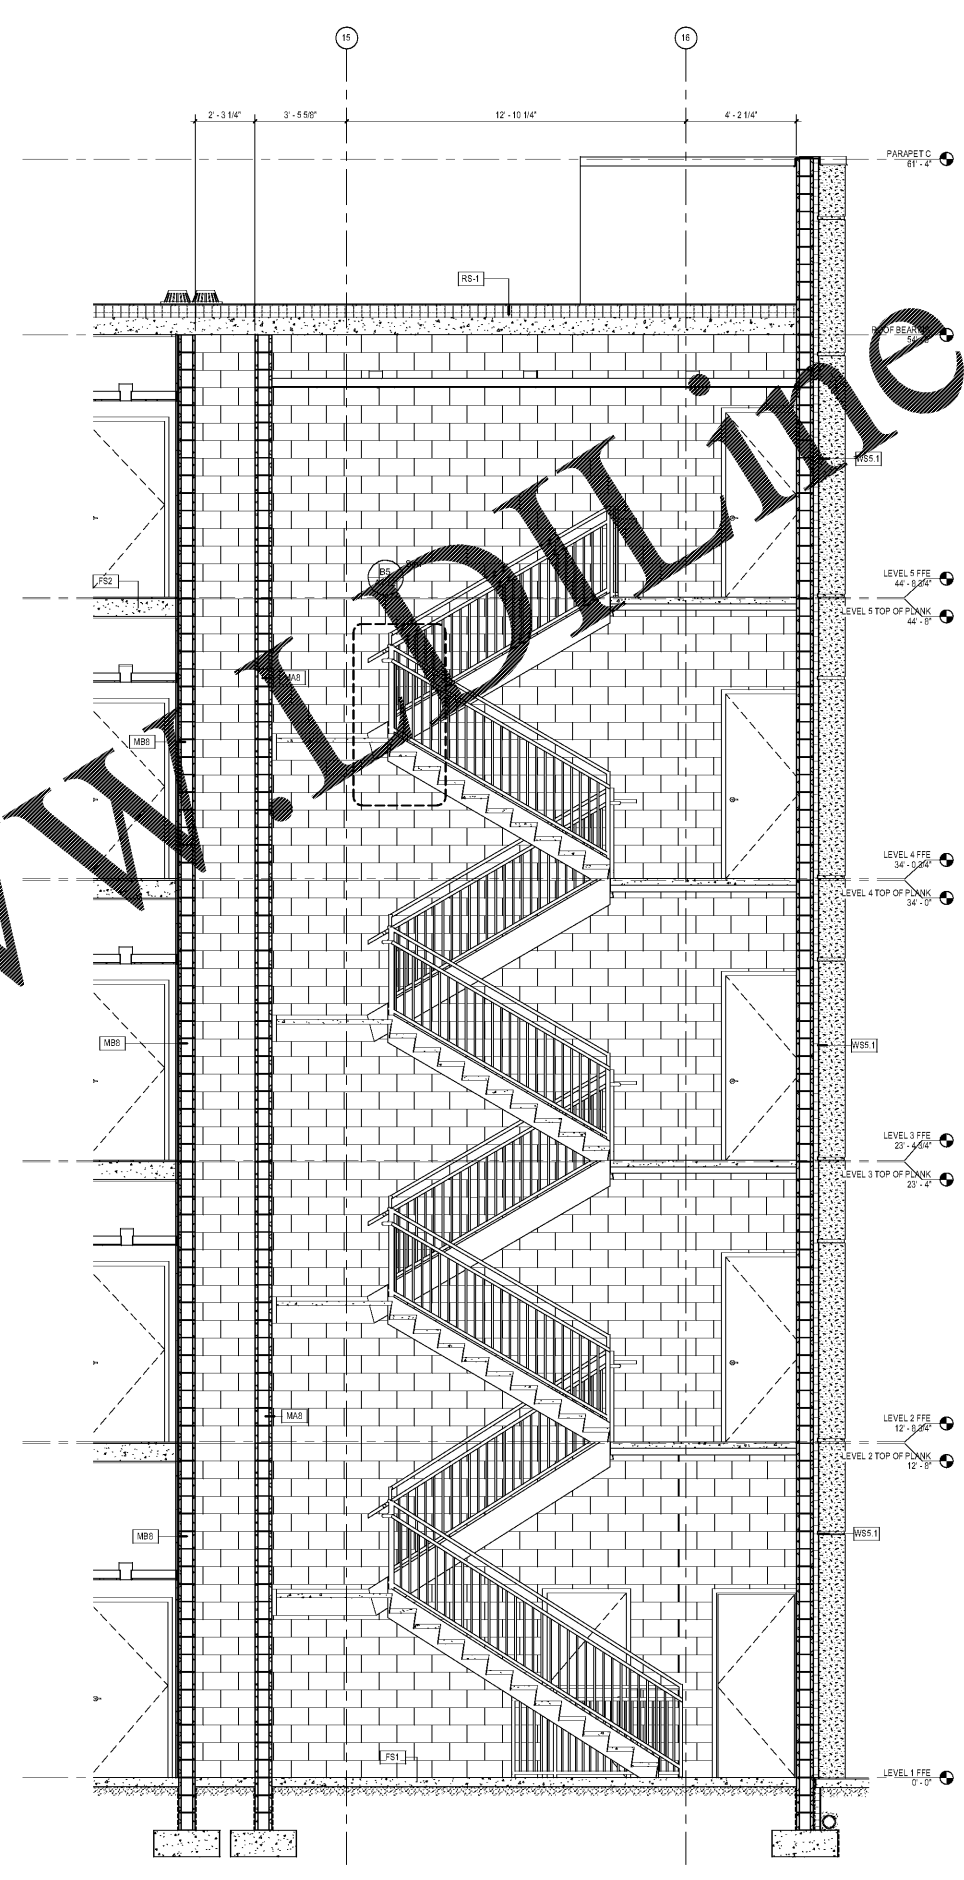

STAIR B SECTION 1
3/8" = 1'-0"

ORDER PLANS @ WWW.WWLDLINE.COM
 ALL RIGHTS RESERVED
 PROJECT ARCHITECT: WINDSOR AUGHTRY, ARCHITECTURE, INC., 380 AIRPORT RD., ASHEVILLE, NC 28704
 PROJECT NO.: 017378.00
 SHEET NO.: A711
 DATE: 07/30/18
 SCALE: 3/8" = 1'-0"