

WWW.WLDLINE.COM



WINDSOR AUGHTRY

HOME2 ASHEVILLE


380 AIRPORT RD.  
ASHEVILLE, NC 28704

SHEET ISSUE  
07/30/18  
FOR CONSTRUCTION

Number	Description	Date


PRINCIPAL IN CHARGE: BZ  
PROJECT ARCHITECT: BZ  
DRAWN BY: BT  
SHEET TITLE:  
**ENLARGED  
ELEVATOR & LINEN  
CHUTE SECTIONS**

SHEET NO. PROJ. NO.  
A730 017378.00

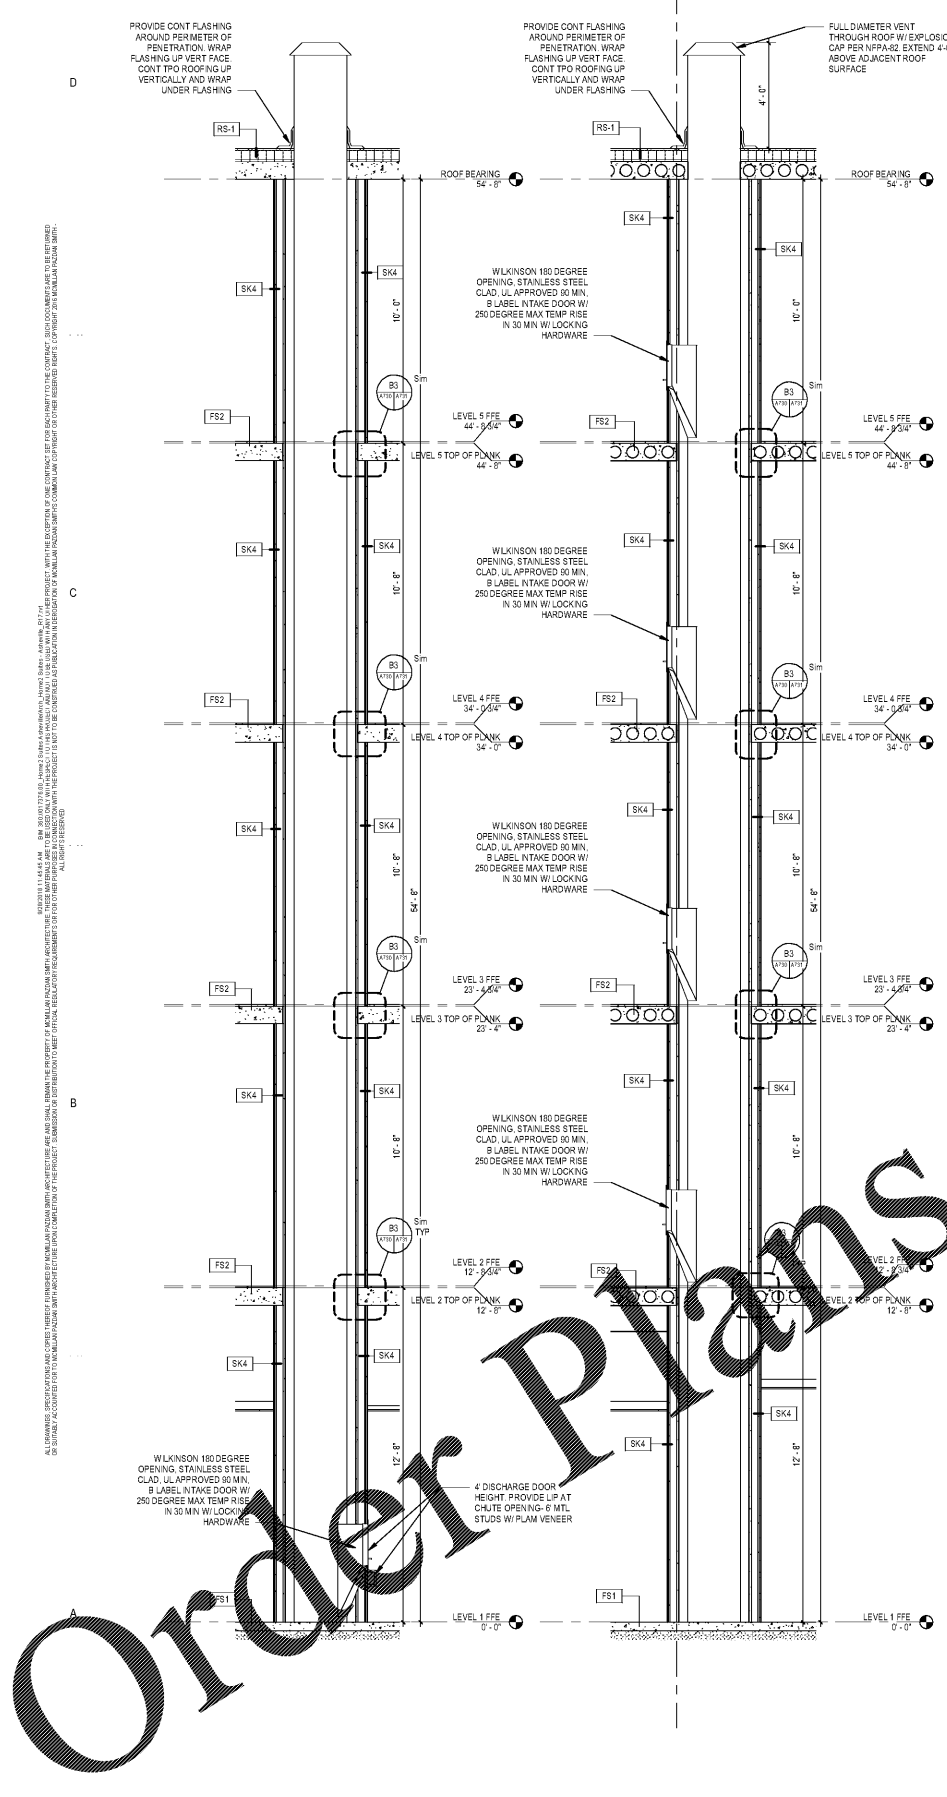


A1 LINEN CHUTE SECTION B  
3/8" = 1'-0"

A2 LINEN CHUTE SECTION A  
3/8" = 1'-0"

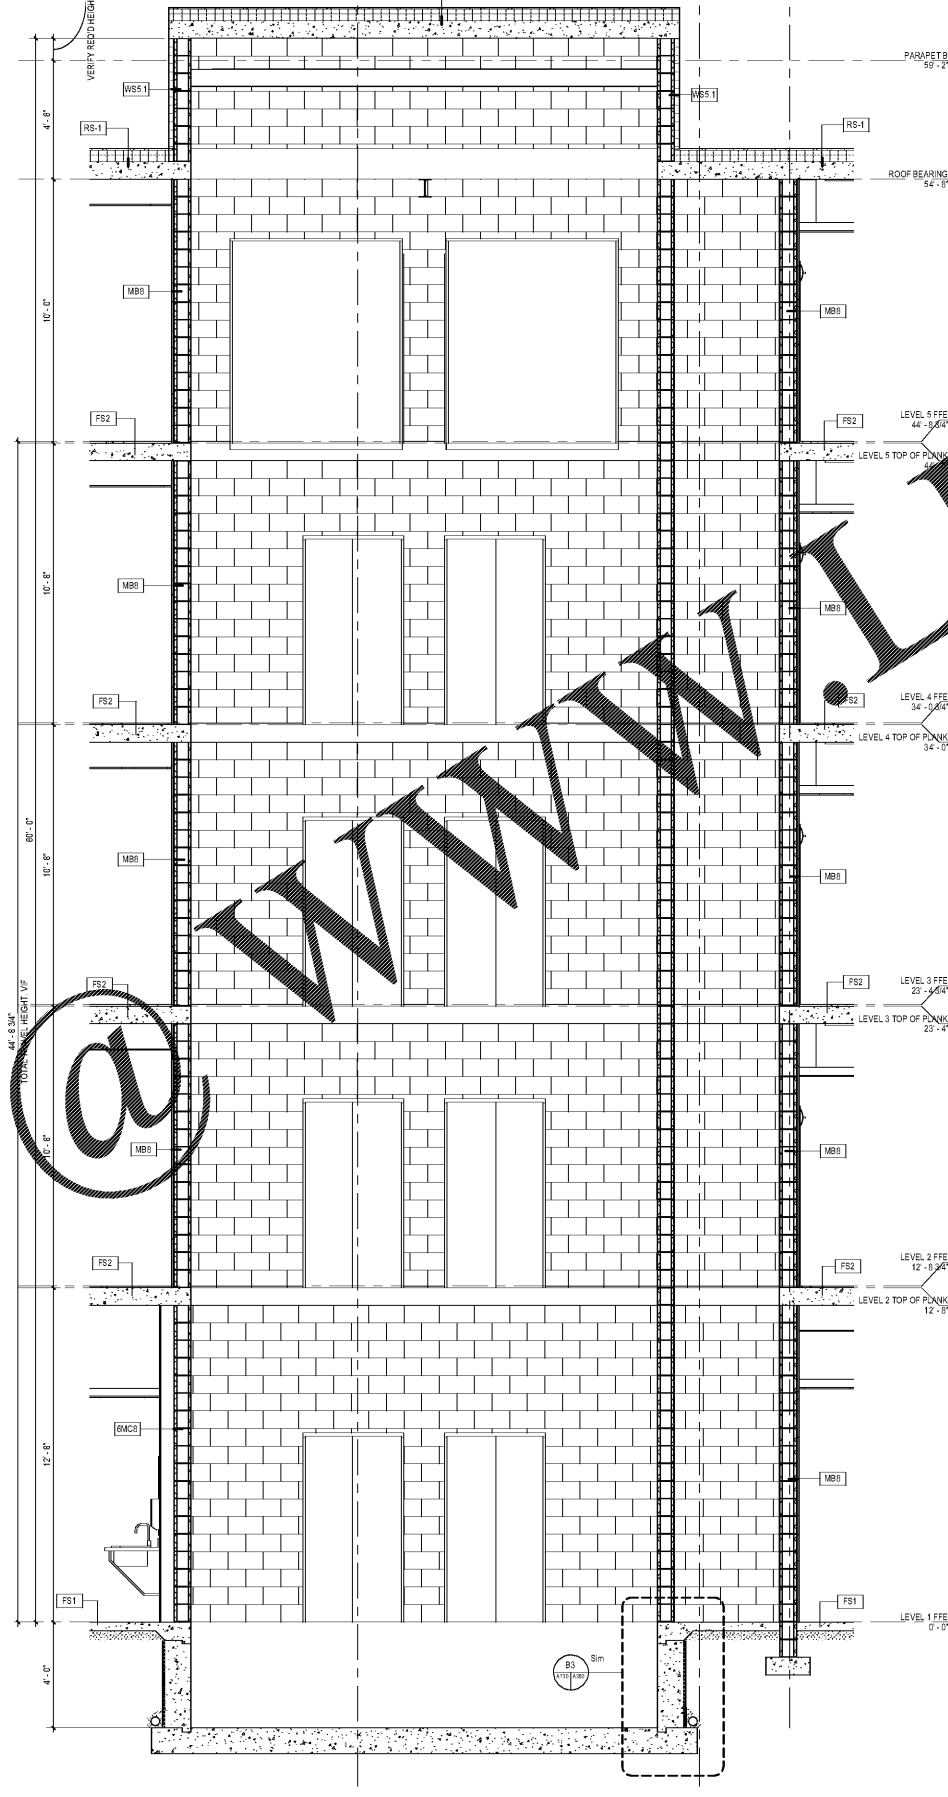

A3 ELEVATOR SECTION B  
3/8" = 1'-0"

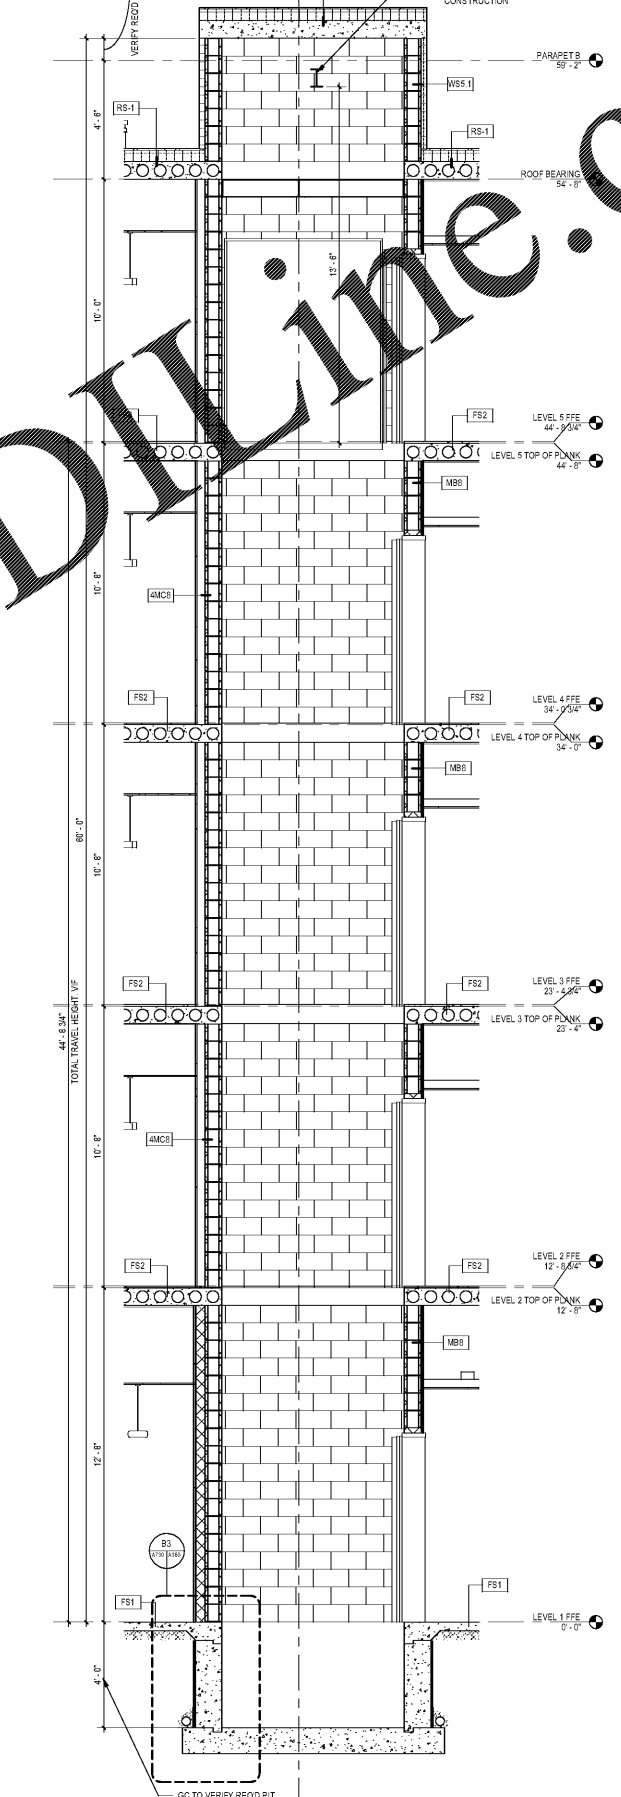

A5 ELEVATOR SECTION A  
3/8" = 1'-0"

WINDSOR AUGHTRY ARCHITECTURE, 380 AIRPORT ROAD, ASHEVILLE, NC 28704  
 11198 JAMES G. AUGHTRY, PROFESSIONAL ENGINEER, STATE OF NORTH CAROLINA  
 07/30/18 FOR CONSTRUCTION