


INTERIOR DESIGN DRAWINGS FOR
HOME 2
ASHEVILLE, NC

ISSUED: DATE

SECOND FLOOR -
FURNITURE PLAN
FOR CONSTRUCTION

DATE	SET

ID3.01

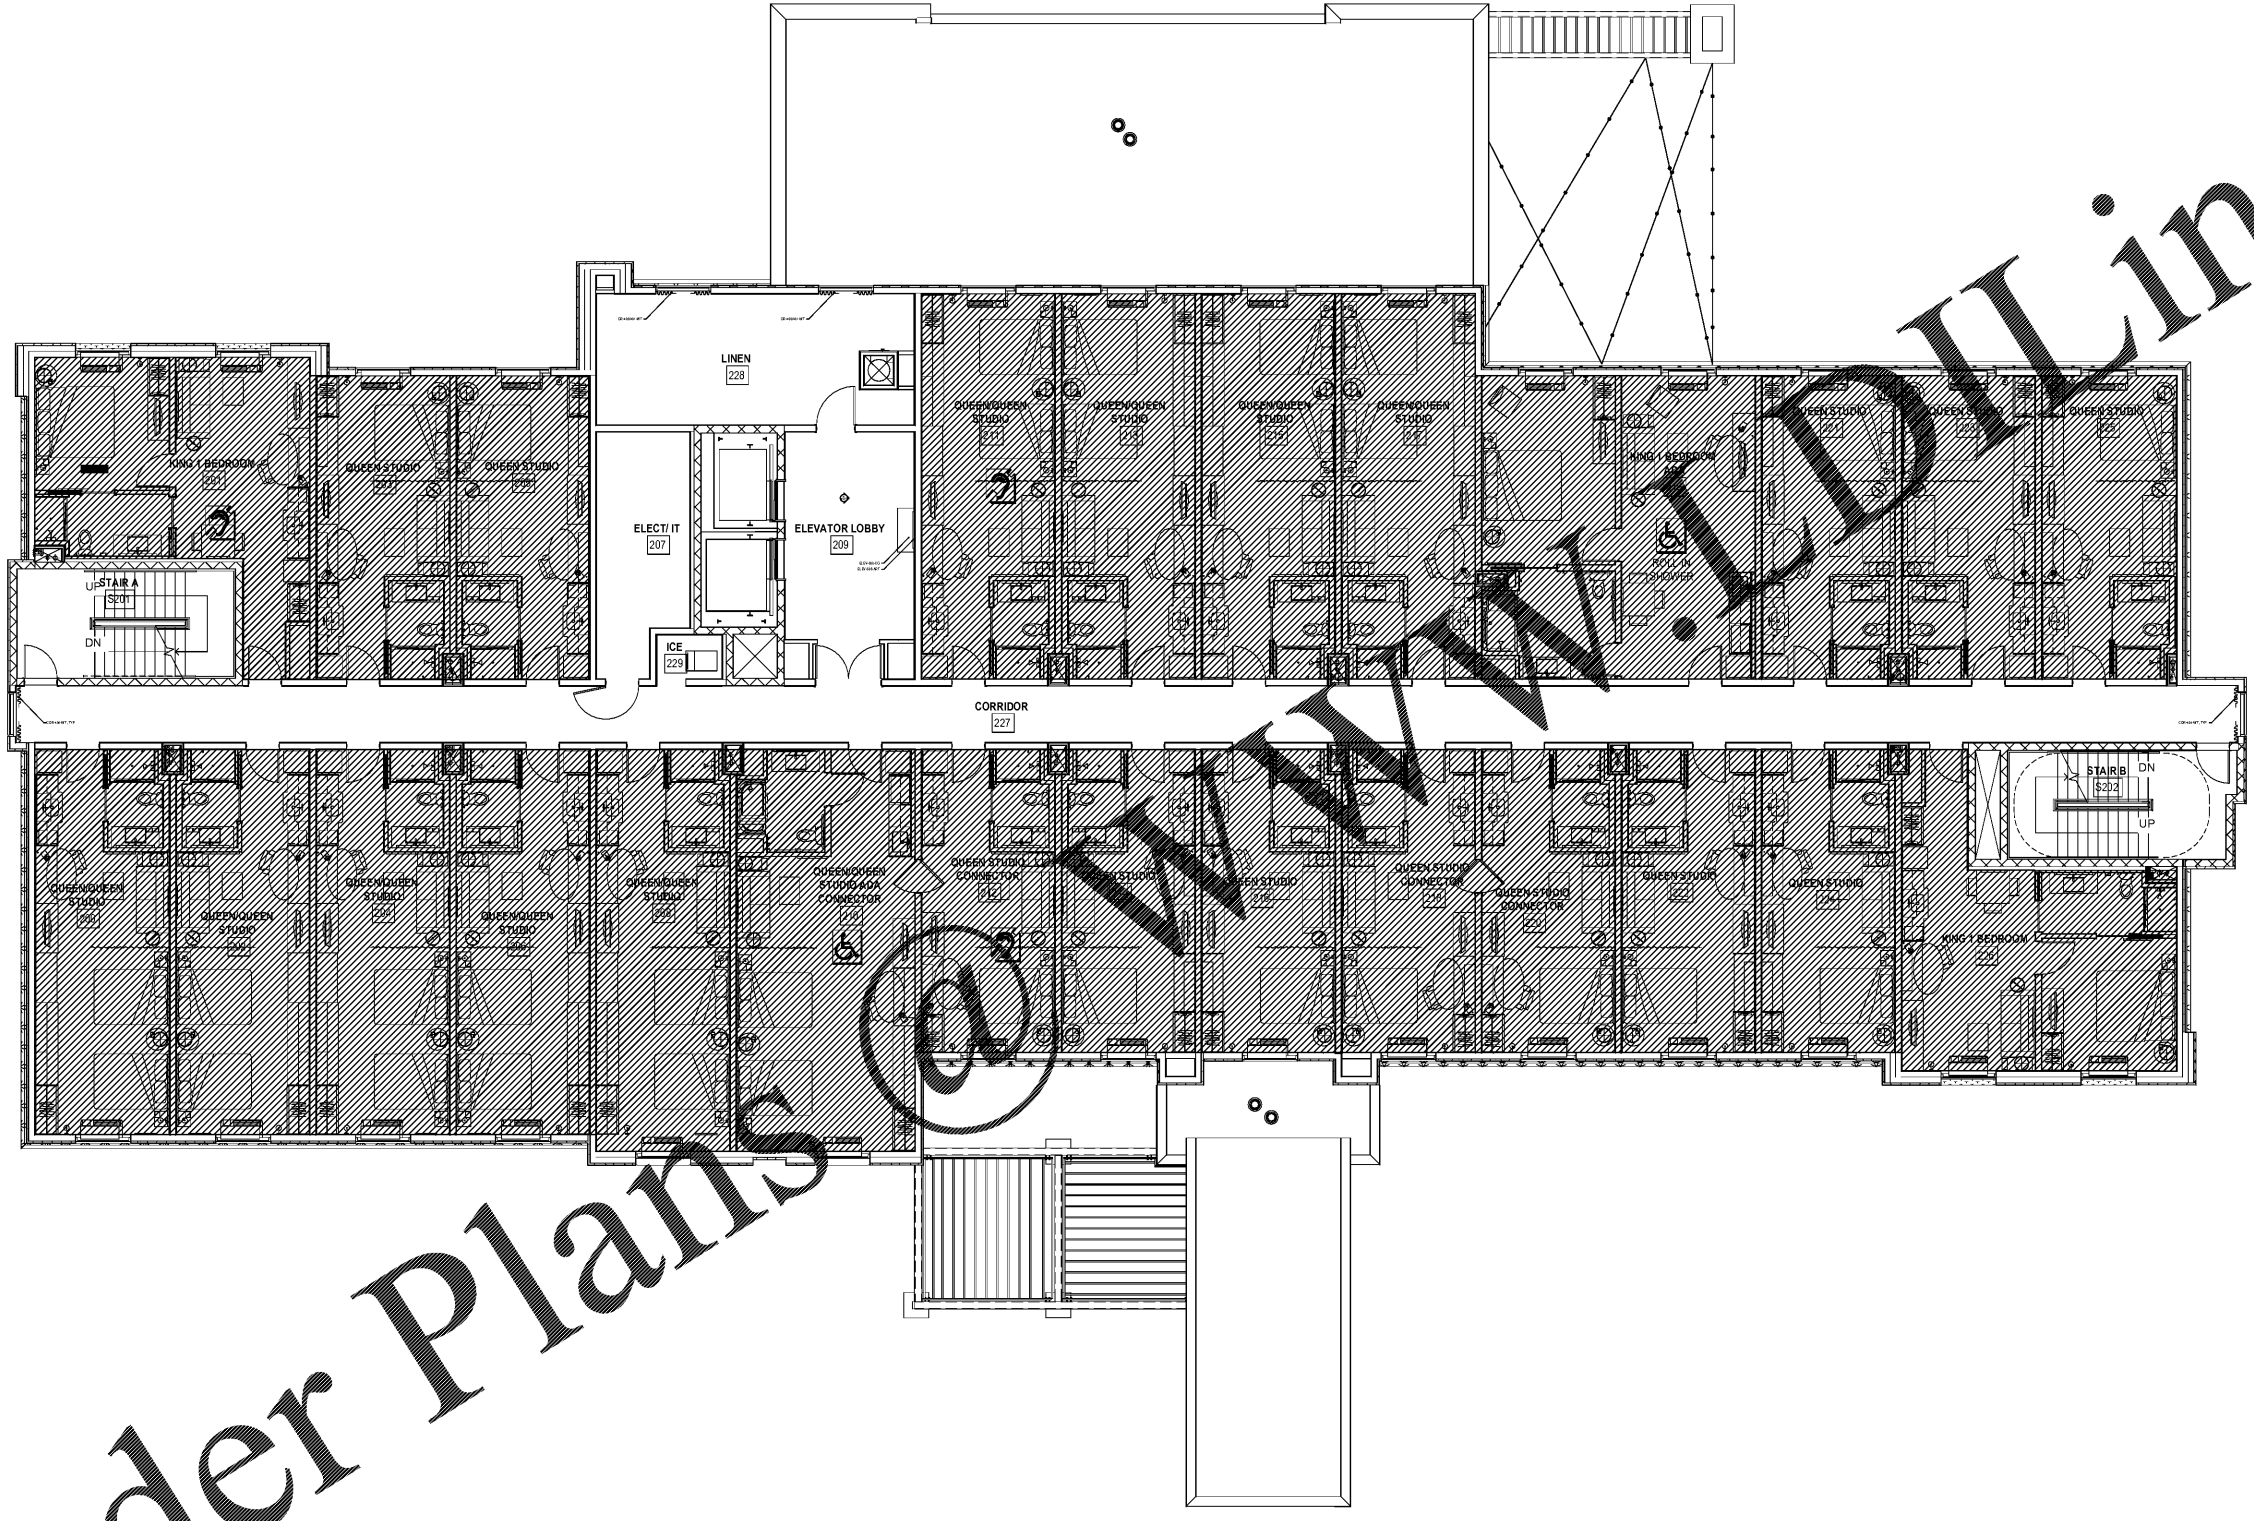

Order Plans

SECOND FLOOR - FURNITURE PLAN

1/8" = 1'-0"

TRIBECA PROTOTYPE SCHEME

1
ID3.01