


ISSUED: _____ DATE _____

FIFTH FLOOR - FURNITURE PLAN
 FOR CONSTRUCTION

DATE	SET

ID3.04

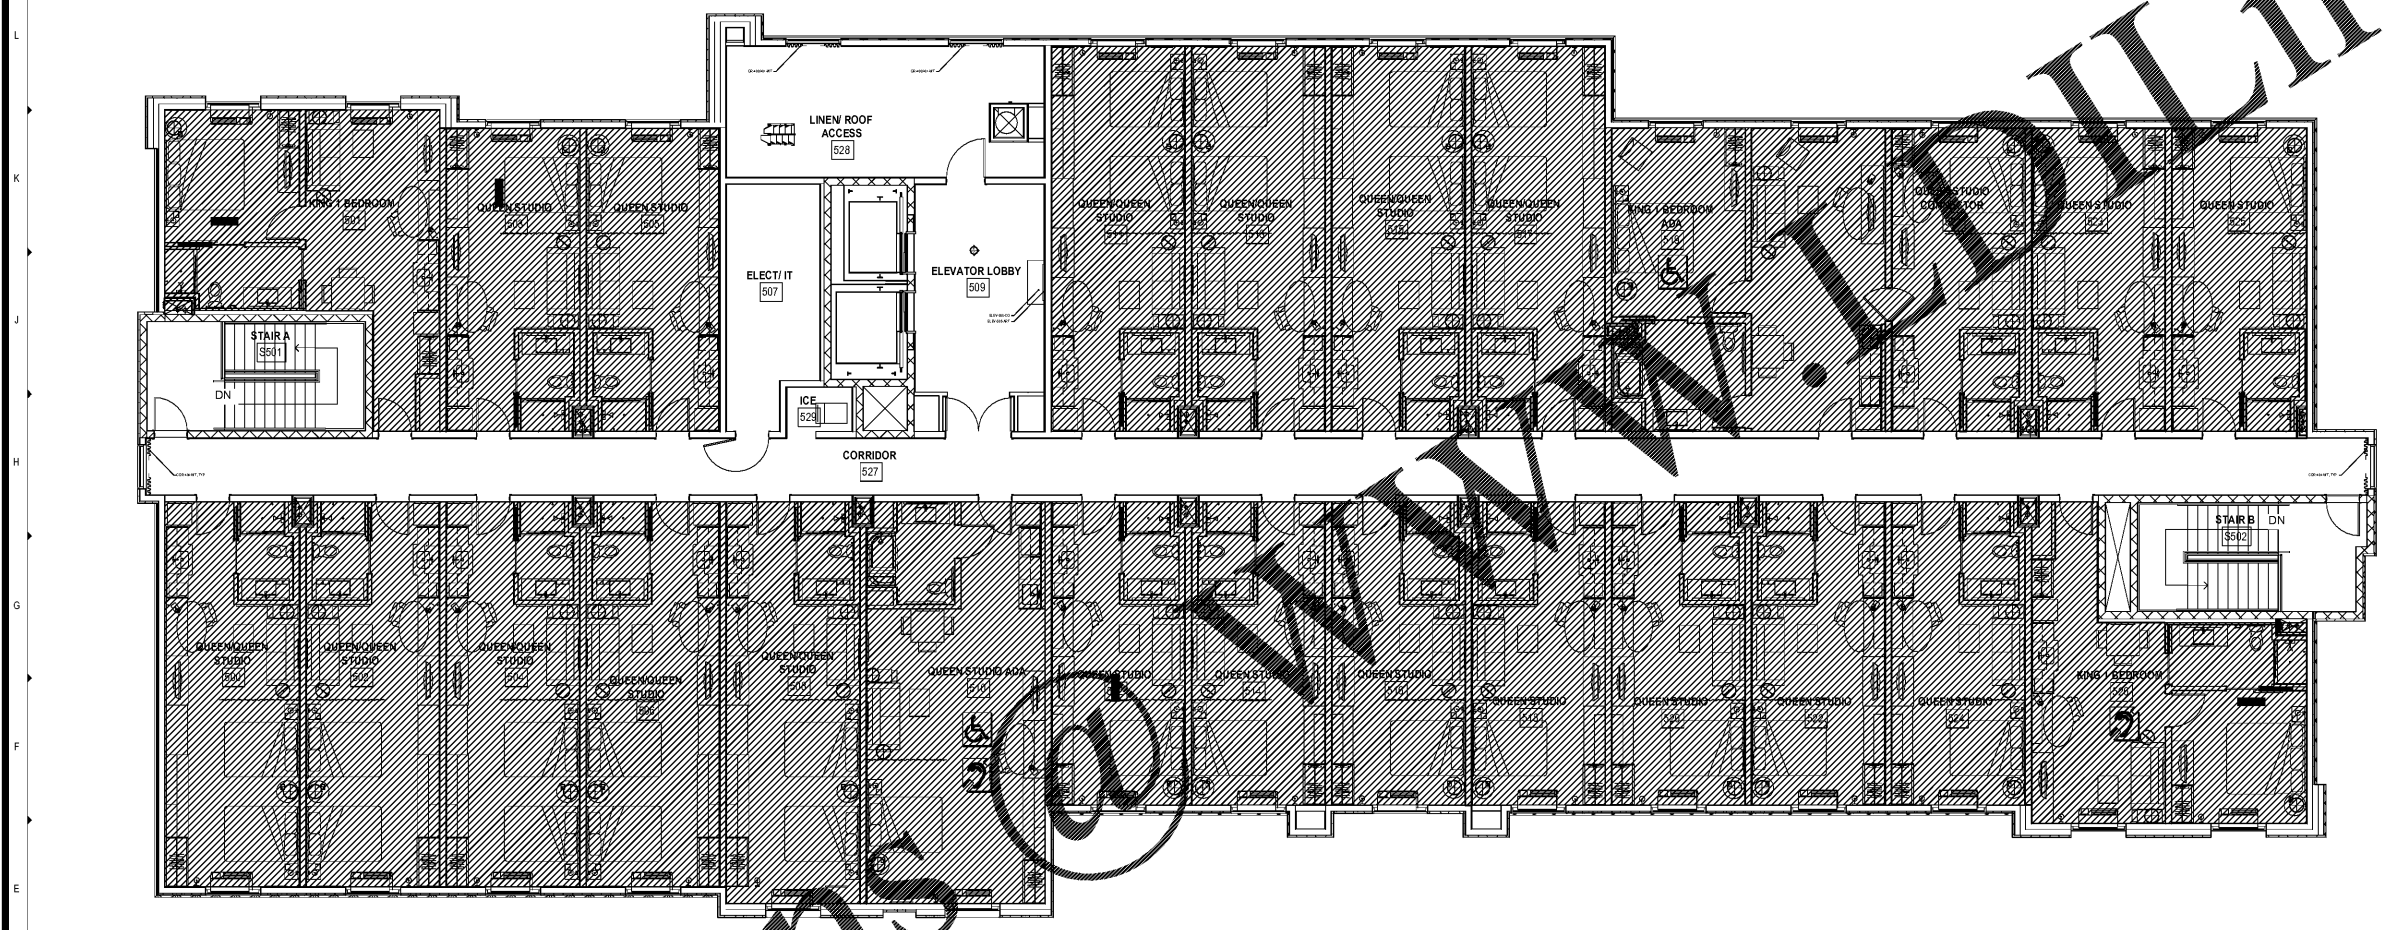

FIFTH FLOOR - FURNITURE PLAN
 1/8" = 1'-0"

TRIBECA PROTOTYPE SCHEME 1 ID3.04