
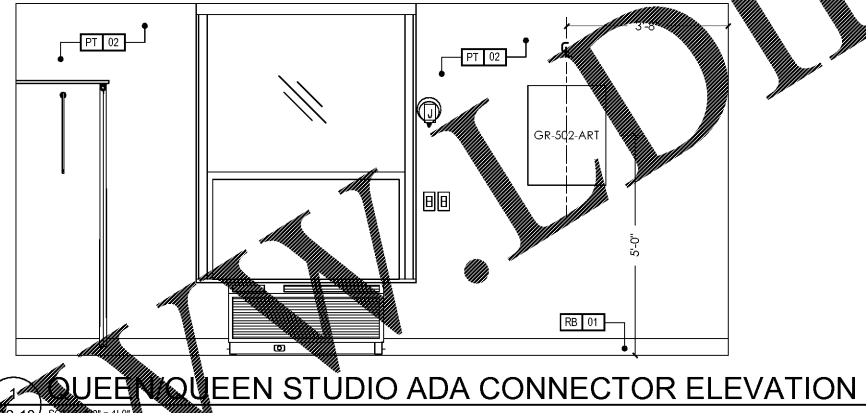


ISSUED: DATE


QUEEN/QUEEN STUDIO ADA CONN.  
FURNITURE PLAN &  
ELEVATIONS  
FOR CONSTRUCTION

DATE	SET

ID3.10A

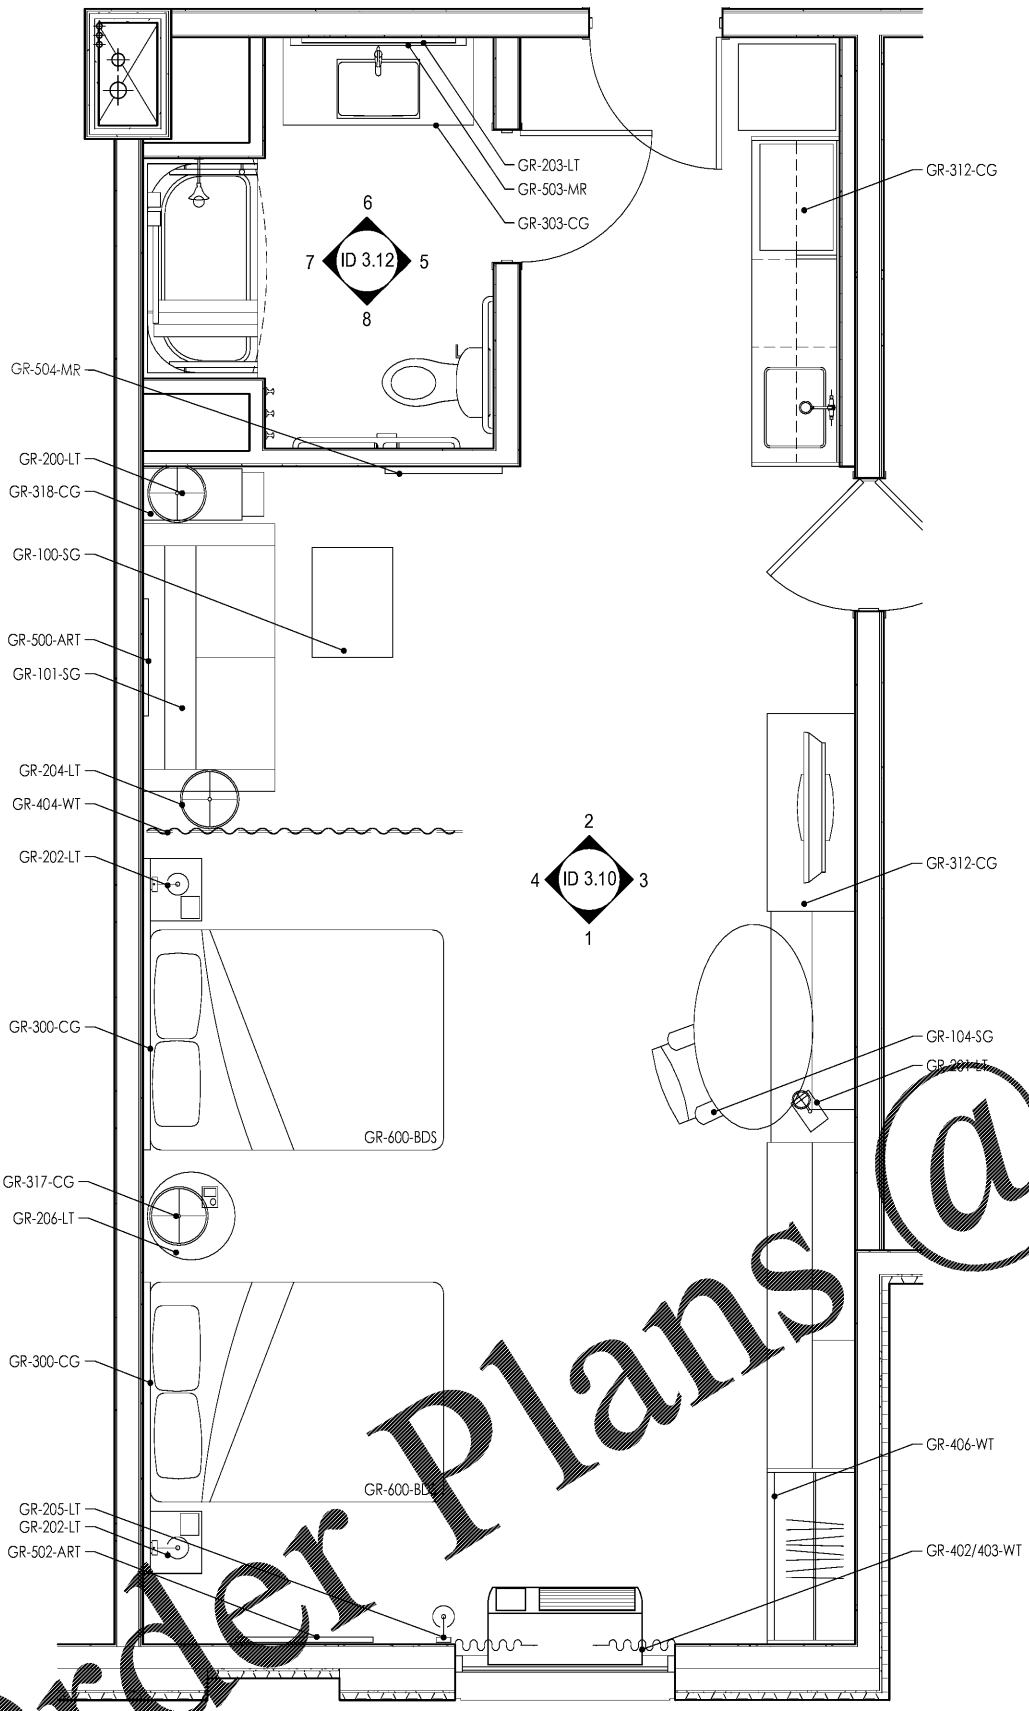

QUEEN/QUEEN STUDIO ADA CONNECTOR ELEVATION

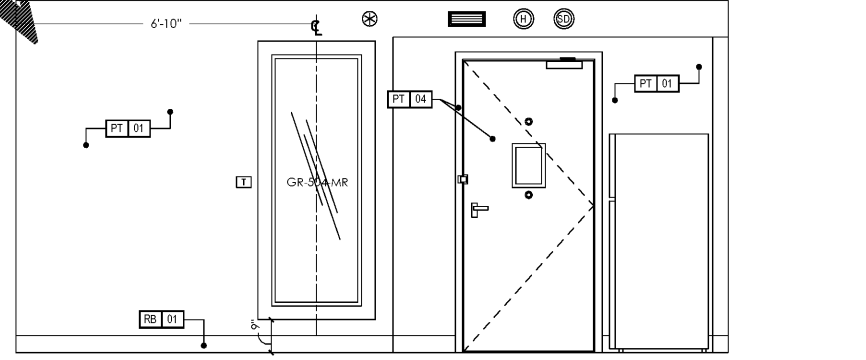

QUEEN/QUEEN STUDIO ADA CONNECTOR ELEVATION

0 QUEEN/QUEEN STUDIO ADA CONNECTOR (DQS-ADA-CON)  
ID3.10 SCALE: 1/2\"/>

ROOMS: 210

WWW.LDLine.com

Order Plans @