


ISSUED: DATE

**KING 1 BEDROOM
FURNITURE PLAN &
ELEVATIONS**
FOR CONSTRUCTION


DATE	SET

ID3.11A

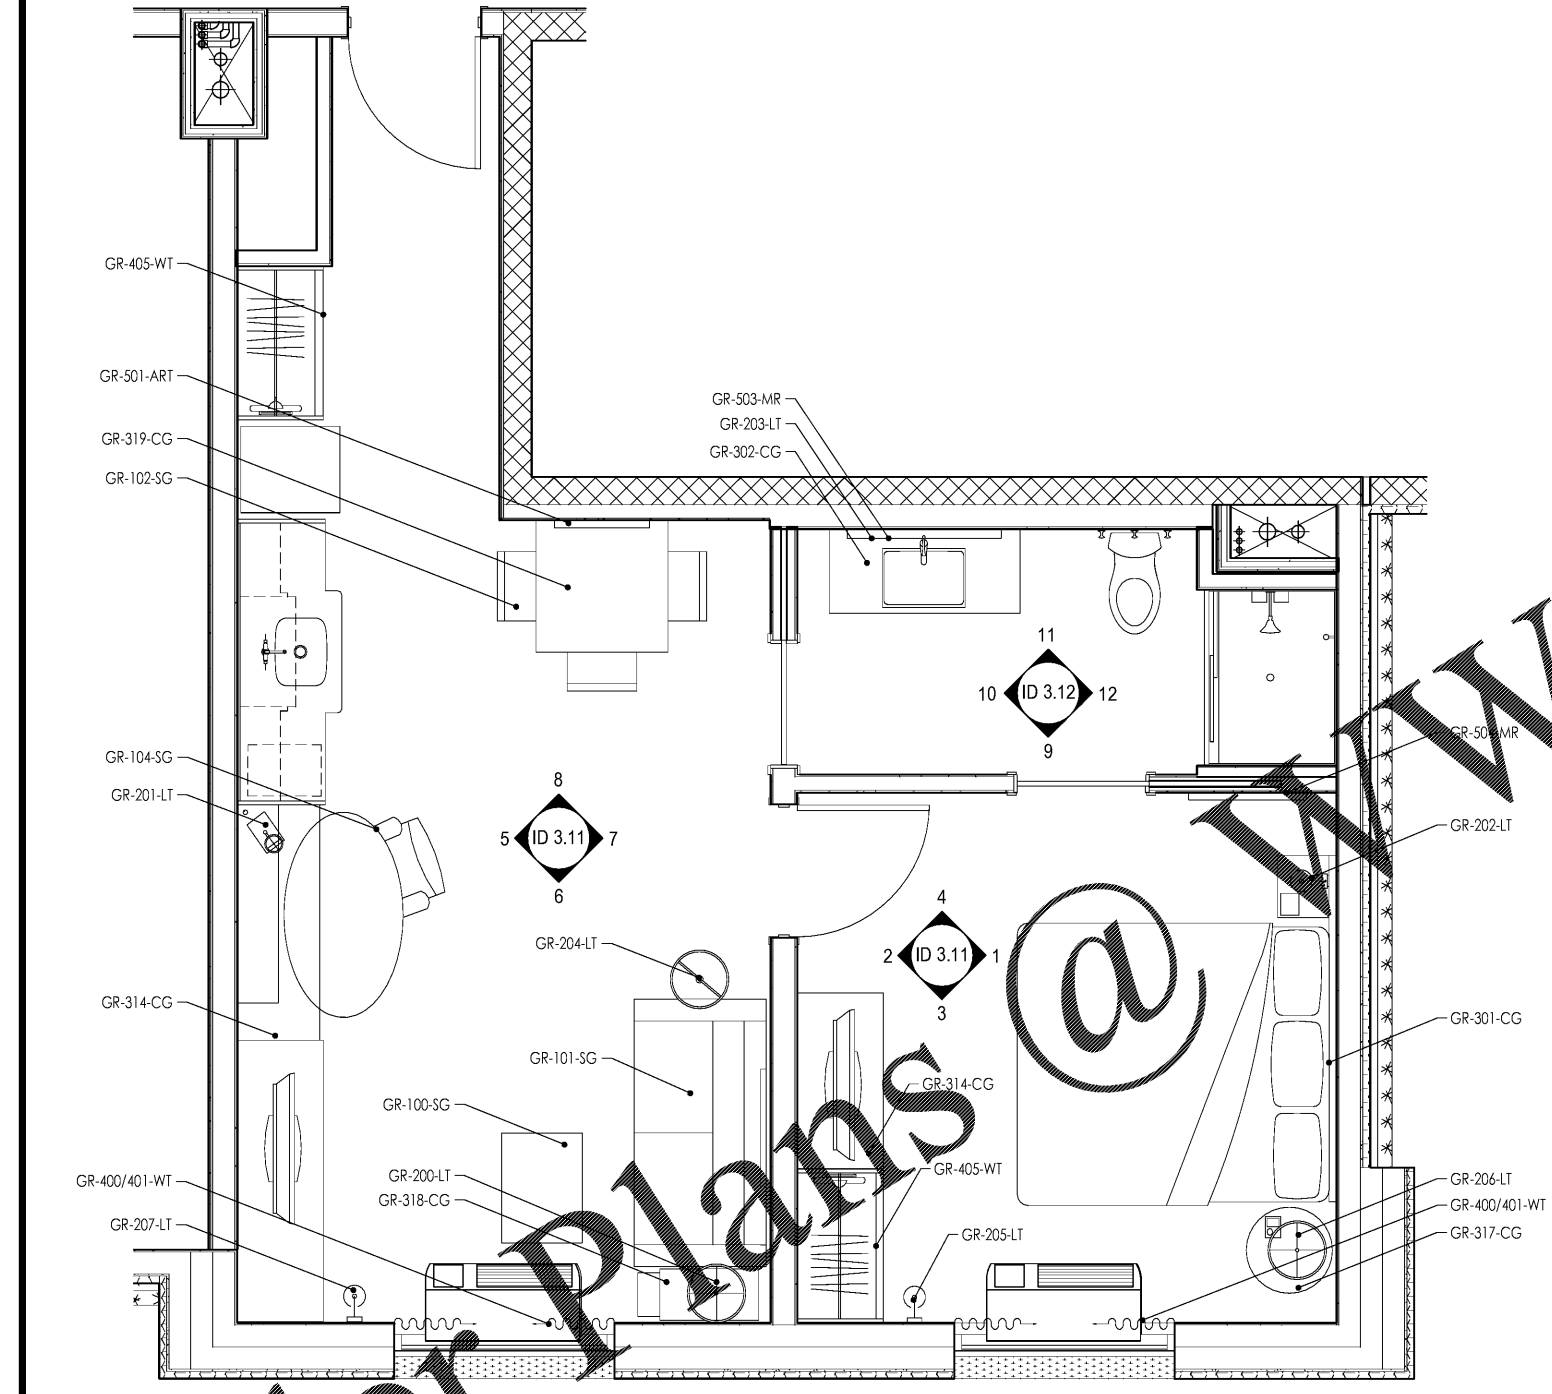


KING 1 BEDROOM (K-1B)
SCALE: 1/8" = 1'-0"
ROOMS: 101, 126, 201, 226, 301, 326, 401, 426, 501, 526


Order Plans @ www.IDLine.com

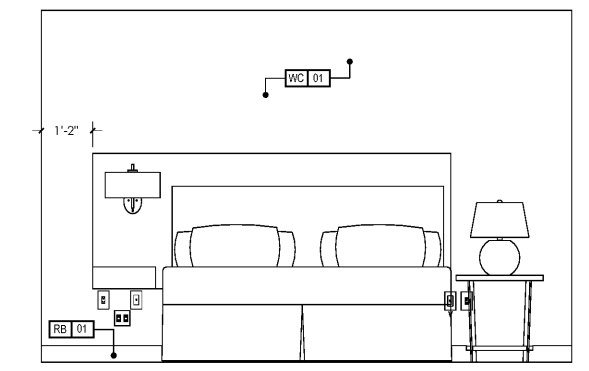


1 KING 1 BEDROOM ELEVATION
ID3.11 SCALE: 1/2" = 1'-0"

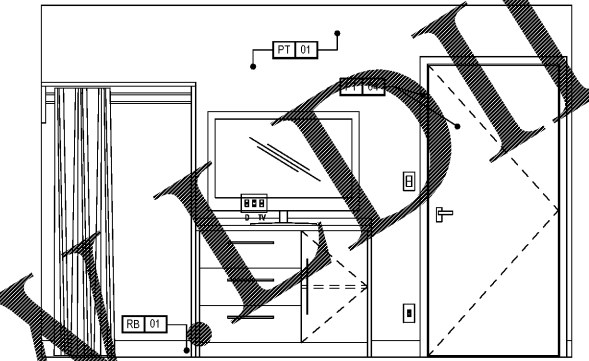

KING 1 BEDROOM ELEVATION
ID3.11 SCALE: 1/2" = 1'-0"

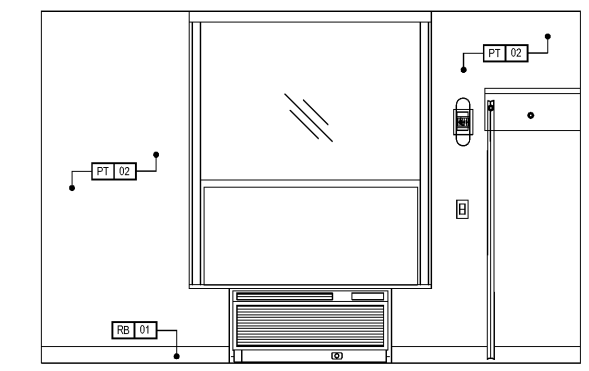

3 KING 1 BEDROOM ELEVATION
ID3.11 SCALE: 1/2" = 1'-0"

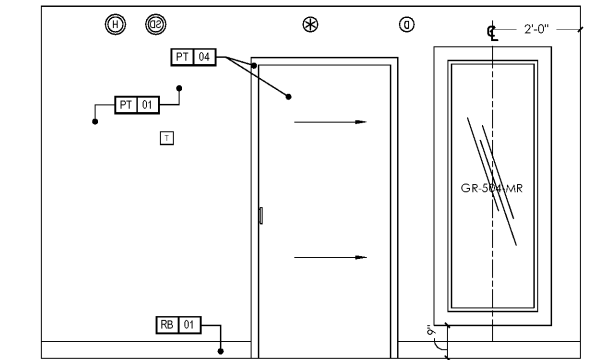

4 KING 1 BEDROOM ELEVATION
ID3.11 SCALE: 1/2" = 1'-0"