
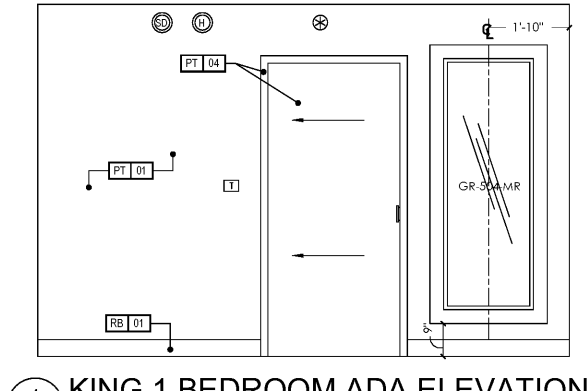
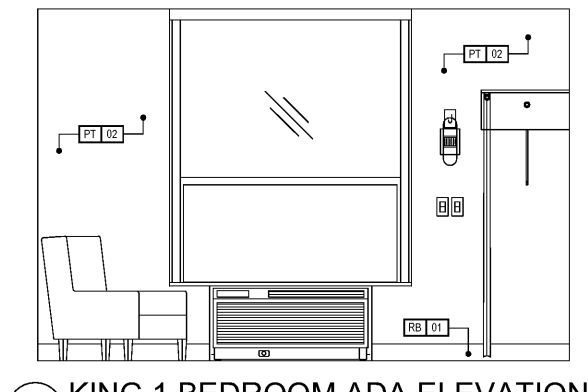
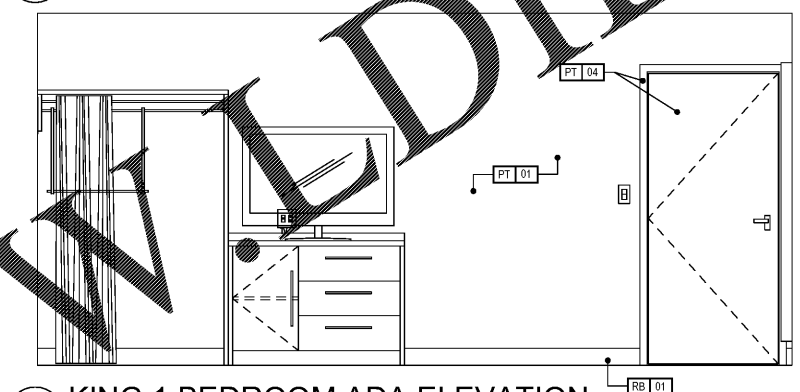
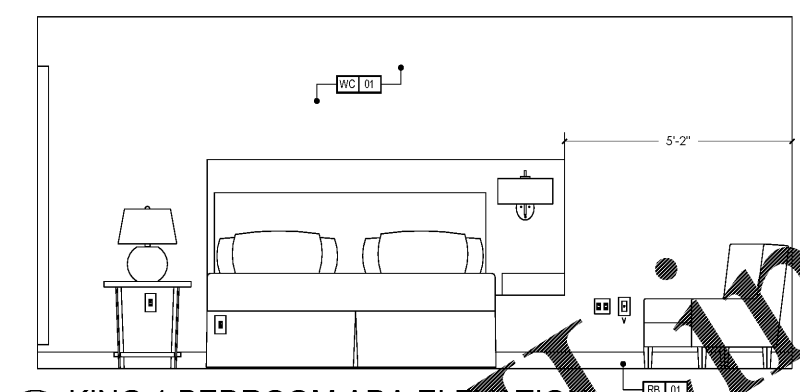


ISSUED: DATE

**KING 1 BEDROOM ADA
FURNITURE PLAN &
ELEVATIONS**
FOR CONSTRUCTION

DATE	SET

ID3.12A

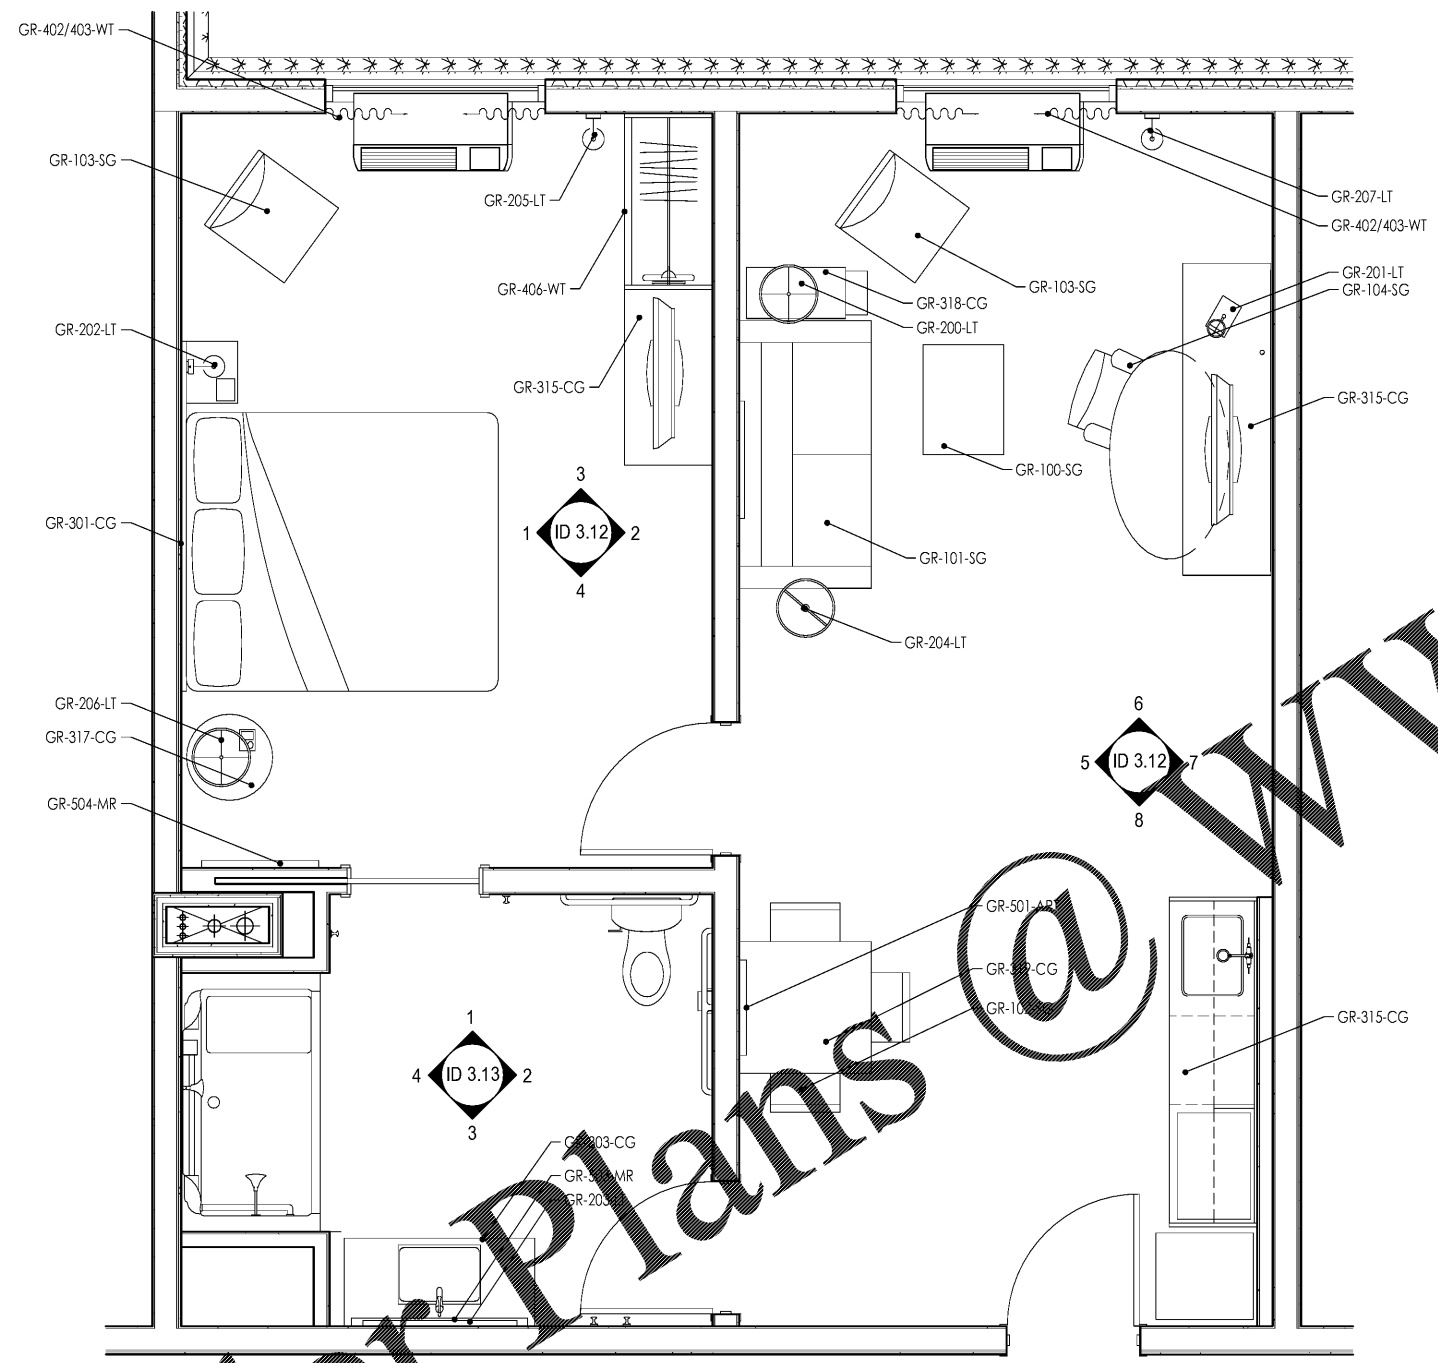

Order Plans
KING 1 BEDROOM ADA (K-1B-ADA)
ID3.12 SCALE: 1/2" = 1'-0"
ROOMS: 219, 319*, 419, 519*
ROOMS WITH TUB