


SHEET ISSUE
07/30/18
FOR CONSTRUCTION

Revisions		
Number	Description	Date


PRINCIPAL IN CHARGE
PROJECT ARCHITECT
DRAWN BY
SHEET TITLE
TYPICAL DETAILS

SHEET NO. PROJ NO.
S504 01737890


S504

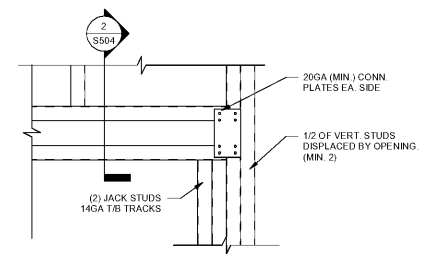


1 TYP. METAL STUD HEADER SUPPORT
S504 SCALE: NTS

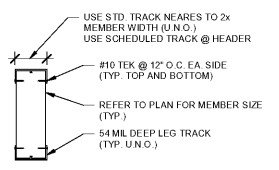


2 TYP. HEADER AND BEAM
S504 SCALE: NTS

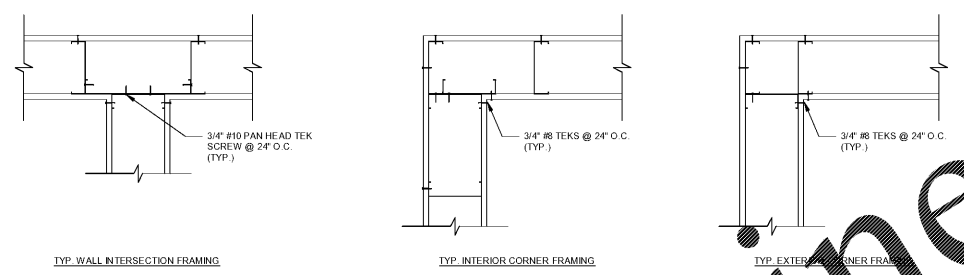


3 TYP. WALL INTERSECTIONS
S504 SCALE: NTS

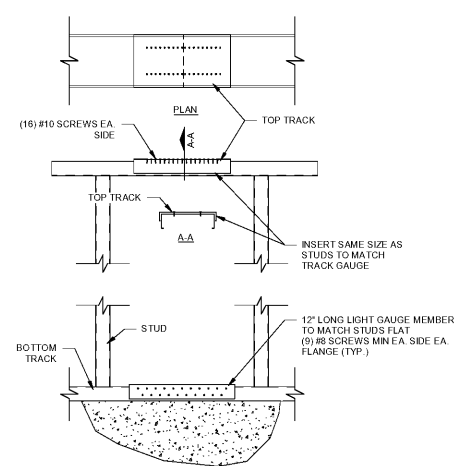


4 TYP. TRACK SPLICE
S504 SCALE: NTS

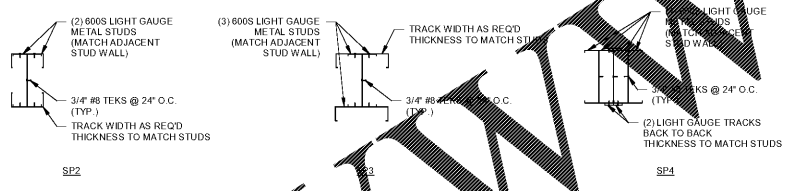


5 TYP. STUD PACK
S504 SCALE: NTS

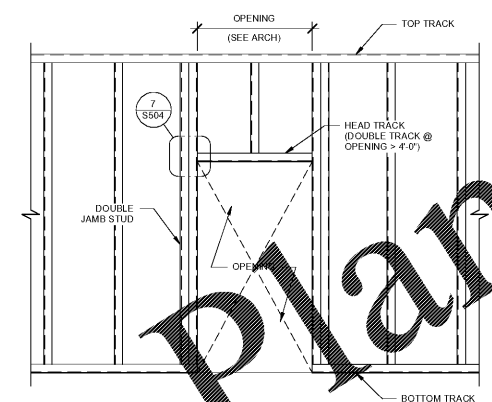

6 TYP. OPENING IN NON-LOAD BEARING WALL
S504 SCALE: 3/4"

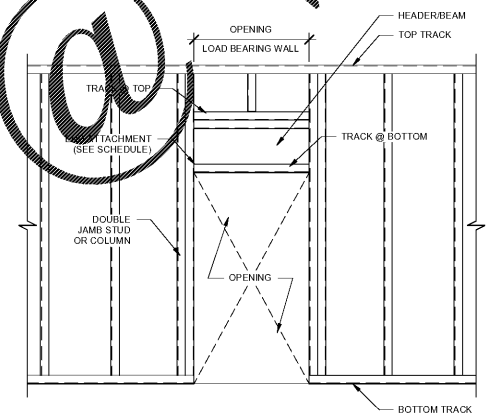

7 TYP. OPENING IN INTERIOR LOAD BEARING WALL
S504 SCALE: 3/4" = 1'-0"

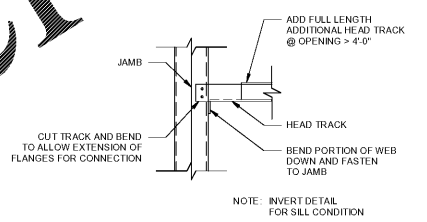

8 TYP. HEAD TRACK @ NON-LOAD BEARING WALLS
S504 SCALE: 1 1/2" = 1'-0"

ALL RIGHTS RESERVED. NO PART OF THIS DOCUMENT IS TO BE REPRODUCED OR TRANSMITTED IN ANY FORM OR BY ANY MEANS, ELECTRONIC OR MECHANICAL, INCLUDING PHOTOCOPYING, RECORDING, OR BY ANY INFORMATION STORAGE AND RETRIEVAL SYSTEM, WITHOUT THE WRITTEN PERMISSION OF MCMILIAN PAZDAN SMITH ARCHITECTURE. THE INFORMATION CONTAINED HEREIN IS THE PROPERTY OF MCMILIAN PAZDAN SMITH ARCHITECTURE AND IS TO BE USED ONLY FOR THE PROJECT AND SITE SPECIFICALLY IDENTIFIED HEREIN. ANY REUSE OF THIS INFORMATION FOR ANY OTHER PROJECT OR SITE WITHOUT THE WRITTEN PERMISSION OF MCMILIAN PAZDAN SMITH ARCHITECTURE IS STRICTLY PROHIBITED.

Order Plans