

LOAD	PANEL	CKT
200		
PTHP-2 Q/Q 200	DP2	14,16
BATH Q/Q 200	R2B	1
MICROWAVE Q/Q 200	R2B	1
LTSREC CKT 1 Q/Q 200	R2B	7
DISHWASHER Q/Q 200	R2B	11
REFRIG Q/Q 200	R2B	5
LTSREC CKT 2 Q/Q 200	R2B	9
DISPOSAL Q/Q 200	R2B	13

201		
PTHP-1 KING 201 CKT 1	DP2	7,9
PTHP-1 KING 201 CKT 2	DP2	11,13
BATH KING 201	R2A	1
MICRO KING 201	R2A	2
REFRIG KING 201	R2A	5
LTSREC CKT 1 KING 201	R2A	7
LTSREC KING 201	R2A	9
DISPOSAL KING 201	R2A	13
DISHWASHER KING 201	R2A	11

202		
PTHP-1 Q/Q 202	DP2	18,20
BATH Q/Q 202	R2B	15
MICROWAVE Q/Q 202	R2B	17
LTSREC CKT 1 Q/Q 202	R2B	21
REFRIG Q/Q 202	R2B	19
LTSREC CKT 2 Q/Q 202	R2B	23
DISHWASHER Q/Q 202	R2B	25
DISPOSAL Q/Q 202	R2B	27

203		
PTHP-1 QUEEN 203	DP2	15,17
BATH QUEEN 203	R2A	15
MICROWAVE QUEEN 203	R2A	17
REFRIG QUEEN 203	R2A	19
LTSREC CKT 1 QUEEN 203	R2A	21
LTSREC CKT 2 QUEEN 203	R2A	23
DISHWASHER QUEEN 203	R2A	25
DISPOSAL QUEEN 203	R2A	27

204		
PTHP-1 Q/Q 204	DP2	22,24
BATH Q/Q 204	R2B	29
MICROWAVE Q/Q 204	R2B	31
LTSREC CKT 1 Q/Q 204	R2B	35
LTSREC CKT 2 Q/Q 204	R2B	37
DISHWASHER Q/Q 204	R2B	39
DISPOSAL Q/Q 204	R2B	41
REFRIG Q/Q 204	R2B	33

205		
PTHP-1 QUEEN 205	DP2	19,21
BATH QUEEN 205	R2A	29
MICROWAVE QUEEN 205	R2A	31
REFRIG QUEEN 205	R2A	33
LTSREC CKT 1 QUEEN 205	R2A	35
LTSREC CKT 2 QUEEN 205	R2A	37
DISHWASHER QUEEN 205	R2A	39
DISPOSAL QUEEN 205	R2A	41

206		
PTHP-1 Q/Q 206	DP2	26,28
BATH Q/Q 206	R2B	43
MICROWAVE Q/Q 206	R2B	45
LTSREC CKT 1 Q/Q 206	R2B	49
LTSREC CKT 2 Q/Q 206	R2B	51
DISHWASHER Q/Q 206	R2B	53
DISPOSAL Q/Q 206	R2B	55
REFRIG Q/Q 206	R2B	47

208		
PTHP-1 Q/Q 208	DP2	30,32
BATH Q/Q 208	R2B	57
MICROWAVE Q/Q 208	R2B	59
REFRIG Q/Q 208	R2B	61
LTSREC CKT 1 Q/Q 208	R2B	63
LTSREC CKT 2 Q/Q 208	R2B	65
DISHWASHER Q/Q 208	R2B	67
DISPOSAL Q/Q 208	R2B	69

210		
PTHP-2 Q/Q 210	DP2	34,36
BATH Q/Q 210	R2B	71
LTSREC CKT 1 Q/Q 210	R2B	77
LTSREC CKT 2 Q/Q 210	R2B	79
REFRIG Q/Q 210	R2B	75
DISHWASHER Q/Q 210	R2B	81
MICROWAVE Q/Q 210	R2B	73
DISPOSAL Q/Q 210	R2B	83

211		
PTHP-1 QUEEN 211	DP2	23,25
BATH Q/Q 211	R2A	43
MICROWAVE Q/Q 211	R2A	45
REFRIG Q/Q 211	R2A	47
LTSREC CKT 1 Q/Q 211	R2A	49
LTSREC CKT 2 Q/Q 211	R2A	51
DISHWASHER Q/Q 211	R2A	53
DISPOSAL Q/Q 211	R2A	55

212		
PTHP-1 QUEEN 212	DP2	38,40
BATH QUEEN 212	R2B	2
MICROWAVE QUEEN 212	R2B	4
REFRIG QUEEN 212	R2B	6
LTSREC CKT 1 QUEEN 212	R2B	8
LTSREC CKT 2 QUEEN 212	R2B	10
DISHWASHER QUEEN 212	R2B	12
DISPOSAL QUEEN 212	R2B	14

213		
PTHP-1 Q/Q 213	DP2	27,29
BATH Q/Q 213	R2A	57
MICROWAVE Q/Q 213	R2A	59
REFRIG Q/Q 213	R2A	61
LTSREC CKT 1 Q/Q 213	R2A	63
LTSREC CKT 2 Q/Q 213	R2A	65
DISHWASHER Q/Q 213	R2A	67
DISPOSAL Q/Q 213	R2A	69

214		
PTHP-1 QUEEN 214	DP2	44,46
BATH QUEEN 214	R2B	16
MICROWAVE QUEEN 214	R2B	18
REFRIG QUEEN 214	R2B	20
LTSREC CKT 1 QUEEN 214	R2B	22
LTSREC CKT 2 QUEEN 214	R2B	24
DISHWASHER QUEEN 214	R2B	26
DISPOSAL QUEEN 214	R2B	28

215		
PTHP-1 Q/Q 215	DP2	11,33
BATH Q/Q 215	R2A	1
REFRIG Q/Q 215	R2A	2
MICROWAVE Q/Q 215	R2A	3
LTSREC CKT 1 Q/Q 215	R2A	7
LTSREC CKT 2 Q/Q 215	R2A	9
DISHWASHER Q/Q 215	R2A	11
DISPOSAL Q/Q 215	R2A	13

LOAD	PANEL	CKT
216		
PTHP-1 QUEEN 216	DP2	48,50
BATH QUEEN 216	R2B	30
MICROWAVE QUEEN 216	R2B	32
REFRIG QUEEN 216	R2B	34
LTSREC CKT 1 QUEEN 216	R2B	36
LTSREC CKT 2 QUEEN 216	R2B	38
DISHWASHER QUEEN 216	R2B	40
DISPOSAL QUEEN 216	R2B	42

217		
PTHP-1 Q/Q 217	DP2	35,37
BATH Q/Q 217	R2A	2
MICROWAVE Q/Q 217	R2A	4
REFRIG Q/Q 217	R2A	6
LTSREC CKT 1 Q/Q 217	R2A	8
LTSREC CKT 2 Q/Q 217	R2A	10
DISHWASHER Q/Q 217	R2A	12
DISPOSAL Q/Q 217	R2A	14

218		
PTHP-1 QUEEN 218	DP2	52,54
BATH QUEEN 218	R2B	44
MICROWAVE QUEEN 218	R2B	46
REFRIG QUEEN 218	R2B	48
LTSREC CKT 1 QUEEN 218	R2B	50
LTSREC CKT 2 QUEEN 218	R2B	52
DISHWASHER QUEEN 218	R2B	54
DISPOSAL QUEEN 218	R2B	56

219		
PTHP-1 KING 219 CKT 1	DP2	39,41
PTHP-1 KING 219 CKT 2	DP2	43,45
BATH KING 219	R2A	16
MICROWAVE KING 219	R2A	18
REFRIG KING 219	R2A	20
LTSREC CKT 1 KING 219	R2A	22
LTSREC CKT 2 KING 219	R2A	24
DISHWASHER KING 219	R2A	26
DISPOSAL KING 219	R2A	28

220		
PTHP-1 QUEEN 220	DP2	56,58
BATH QUEEN 220	R2B	56
MICROWAVE QUEEN 220	R2B	60
REFRIG QUEEN 220	R2B	62
LTSREC CKT 1 QUEEN 220	R2B	64
LTSREC CKT 2 QUEEN 220	R2B	66
DISHWASHER QUEEN 220	R2B	68
DISPOSAL QUEEN 220	R2B	70

221		
PTHP-1 QUEEN 221	DP2	47,49
BATH QUEEN 221	R2A	30
MICROWAVE QUEEN 221	R2A	32
REFRIG QUEEN 221	R2A	34
LTSREC CKT 1 QUEEN 221	R2A	36
LTSREC CKT 2 QUEEN 221	R2A	38
DISHWASHER QUEEN 221	R2A	40
DISPOSAL QUEEN 221	R2A	42


222		
PTHP-1 QUEEN 222	DP2	60,62
BATH QUEEN 222	R2B	72
MICROWAVE QUEEN 222	R2B	74
REFRIG QUEEN 222	R2B	76
LTSREC CKT 1 QUEEN 222	R2B	78
LTSREC CKT 2 QUEEN 222	R2B	80
DISHWASHER QUEEN 222	R2B	82
DISPOSAL QUEEN 222	R2B	84

223		
PTHP-1 QUEEN 223	DP2	51,53
BATH QUEEN 223	R2A	44
MICROWAVE QUEEN 223	R2A	46
REFRIG QUEEN 223	R2A	48
LTSREC CKT 1 QUEEN 223	R2A	50
LTSREC CKT 2 QUEEN 223	R2A	52
DISHWASHER QUEEN 223	R2A	54
DISPOSAL QUEEN 223	R2A	56

224		
PTHP-1 QUEEN 224	DP2	64,66
BATH QUEEN 224	R2C	1
MICROWAVE QUEEN 224	R2C	3
REFRIG QUEEN 224	R2C	5
LTSREC CKT 1 QUEEN 224	R2C	7
LTSREC CKT 2 QUEEN 224	R2C	9
DISHWASHER QUEEN 224	R2C	11
DISPOSAL QUEEN 224	R2C	13

225		
PTHP-2 QUEEN 225	DP2	55,57
BATH QUEEN 225	R2A	58
MICROWAVE QUEEN 225	R2A	60
REFRIG QUEEN 225	R2A	62
LTSREC CKT 1 QUEEN 225	R2A	64
LTSREC CKT 2 QUEEN 225	R2A	66
DISHWASHER QUEEN 225	R2A	68
DISPOSAL QUEEN 225	R2A	70

226		
PTHP-1 KING 226 CKT 1	DP2	68,70
PTHP-1 KING 226 CKT 2	DP2	72,74
BATH KING 226	R2C	2
MICROWAVE KING 226	R2C	4
REFRIG KING 226	R2C	6
LTSREC CKT 1 KING 226	R2C	8
LTSREC CKT 2 KING 226	R2C	10
DISHWASHER KING 226	R2C	12
DISPOSAL KING 226	R2C	14

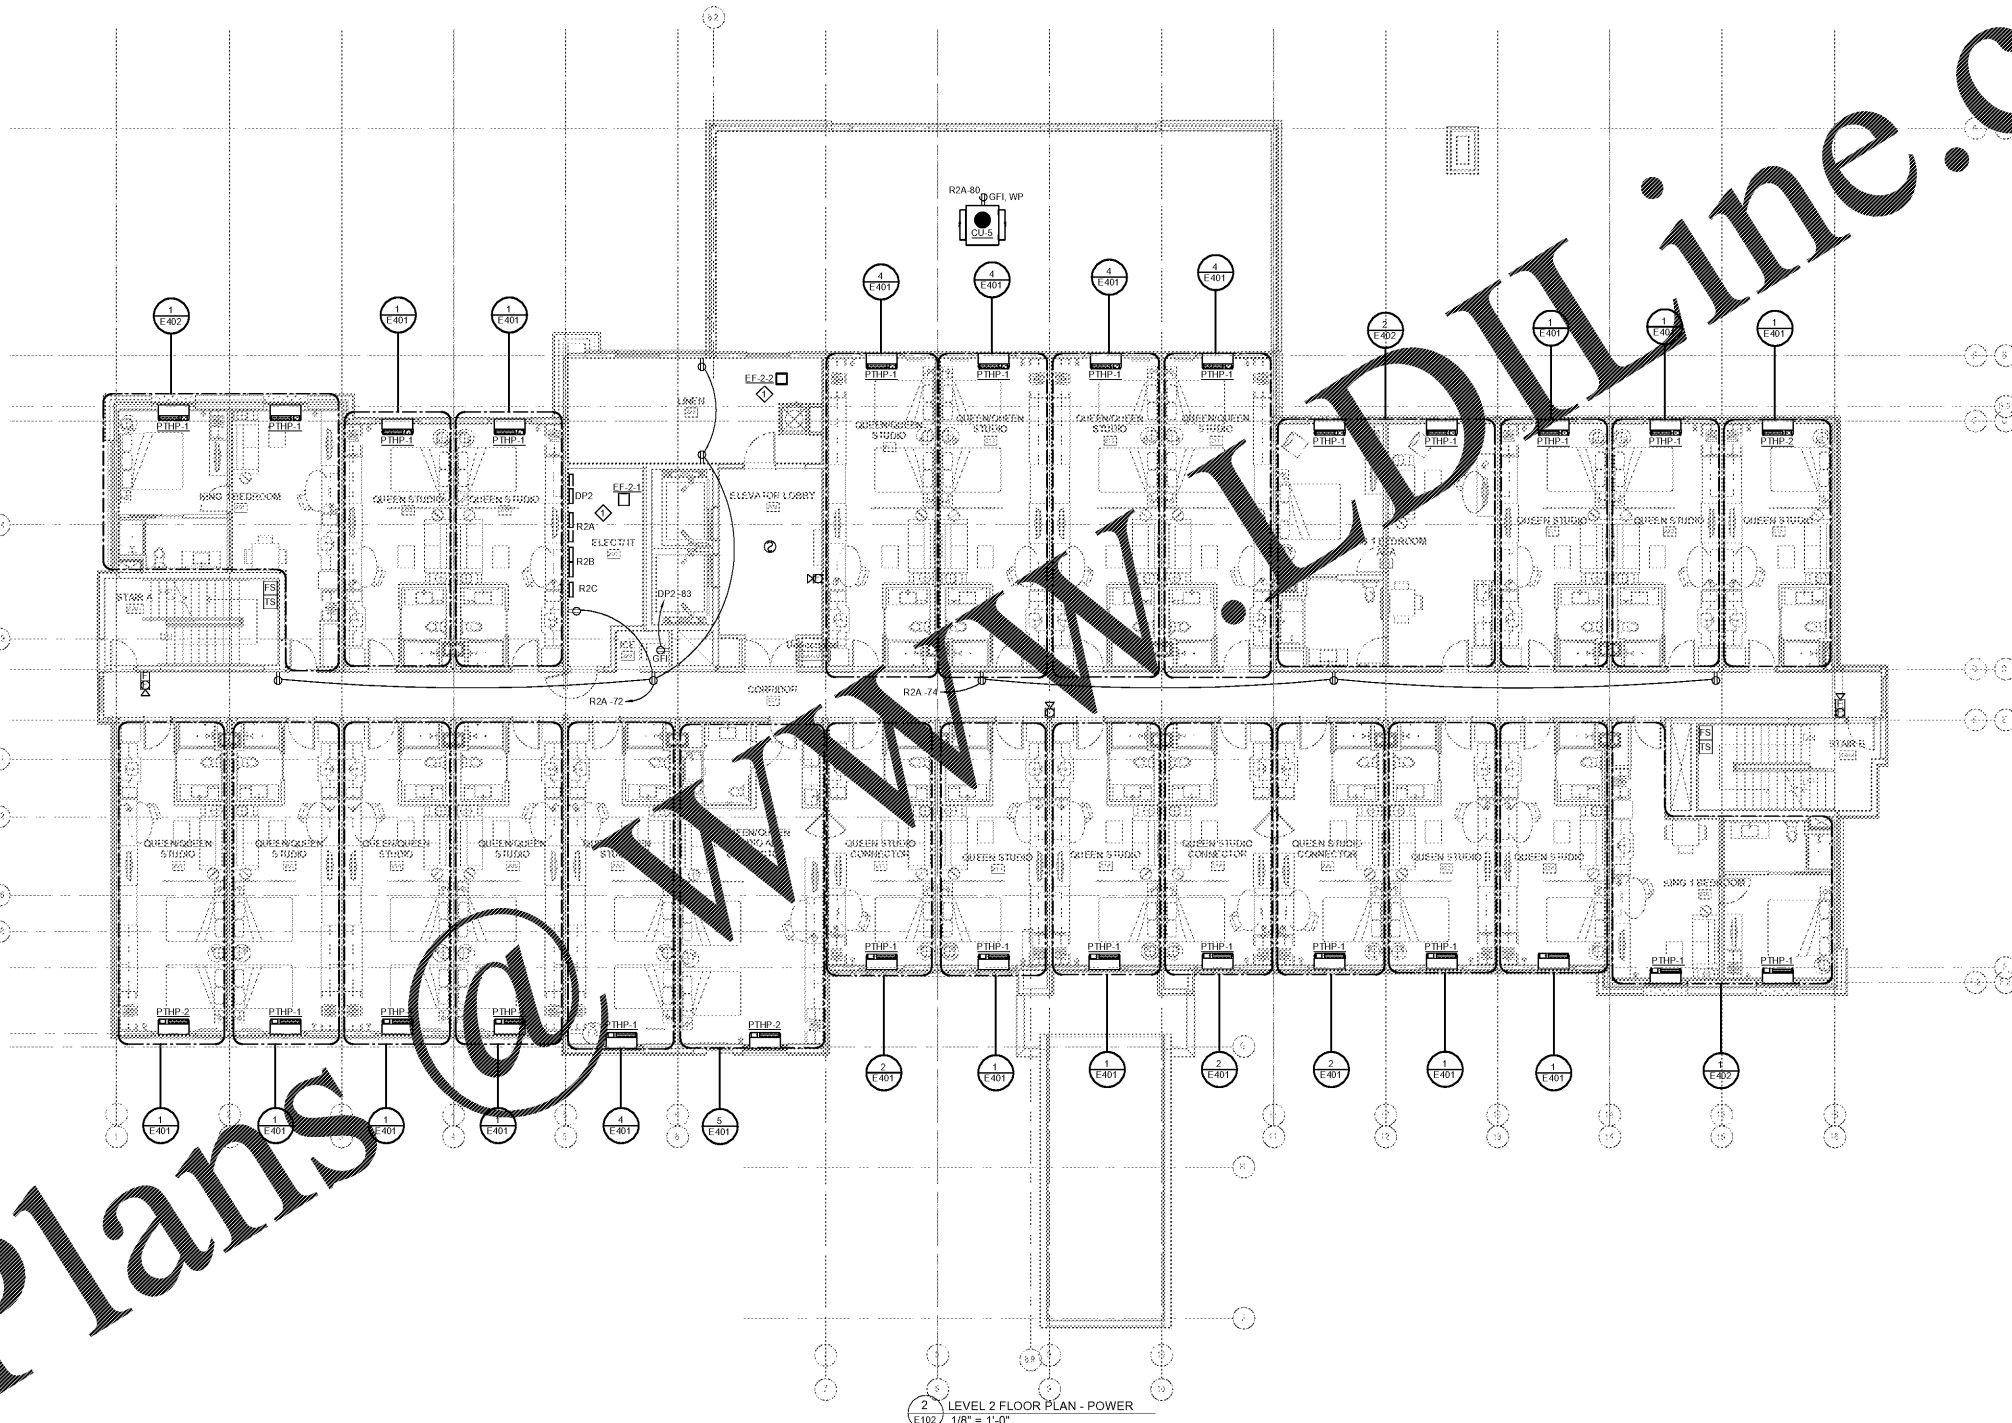

GENERAL NOTES:

A. REFER TO MECHANICAL EQUIPMENT SCHEDULE ON SHEET E501 FOR CIRCUIT FEEDER AND LOCAL DISCONNECT REQUIREMENTS FOR MECHANICAL EQUIPMENT.

KEYED NOTES:

1. EXHAUST FAN SHALL RUN 24/7.

mcmilian
pazdan
smith
ARCHITECTURE

DEVITA
ATLANTA CHARLOTTE GREENVILLE
877.4.DEVITA
Devita & Associates, Inc. Project: 17239
NC Perm License # C-0819
MS Checked By: RAG



WINDSOR AUGHTRY

HOME2 ASHEVILLE

380 AIRPORT RD.
ASHEVILLE, NC 28704

REVISIONS		
Number	Description	Date

PRINCIPAL IN CHARGE
PROJECT ARCHITECT
DRAWN BY
SHEET TITLE
LEVEL 2 FLOOR
PLAN - POWER

SHEET NO. PROJ NO.
E102 017890

Order Plans @ WWW.LDLine.com