

GENERAL NOTES:



- A. REFER TO MECHANICAL EQUIPMENT SCHEDULE ON SHEET E301 FOR CIRCUITING, FEEDER AND LOCAL DISCONNECT REQUIREMENTS FOR MECHANICAL EQUIPMENT.
- B. COORDINATE ALL REQUIREMENTS FOR POOL EQUIPMENT, BONDING, AND INSTALLATION WITH POOL VENDOR. REFER TO POOL DRAWINGS.

KEYED NOTES:

- 1. EXHAUST FAN SHALL RUN CONTINUOUSLY 24/7.
- 2. LOCATION FOR EMERGENCY PHONE FOR POOL.
- 3. PROVIDE POWER FOR ADA POOL LIFT CHARGER. COORDINATE EXACT LOCATION WITH POOL VENDOR.

**mcmilian
pazdan
smith**
ARCHITECTURE

DEVITA
ATLANTA CHARLOTTE GREENVILLE
RICHMOND
877.4.DEVITA • info@devita.com
Devita & Associates, Inc. Project: 17239
NC State License # C-0819
MS Checked By: RAG

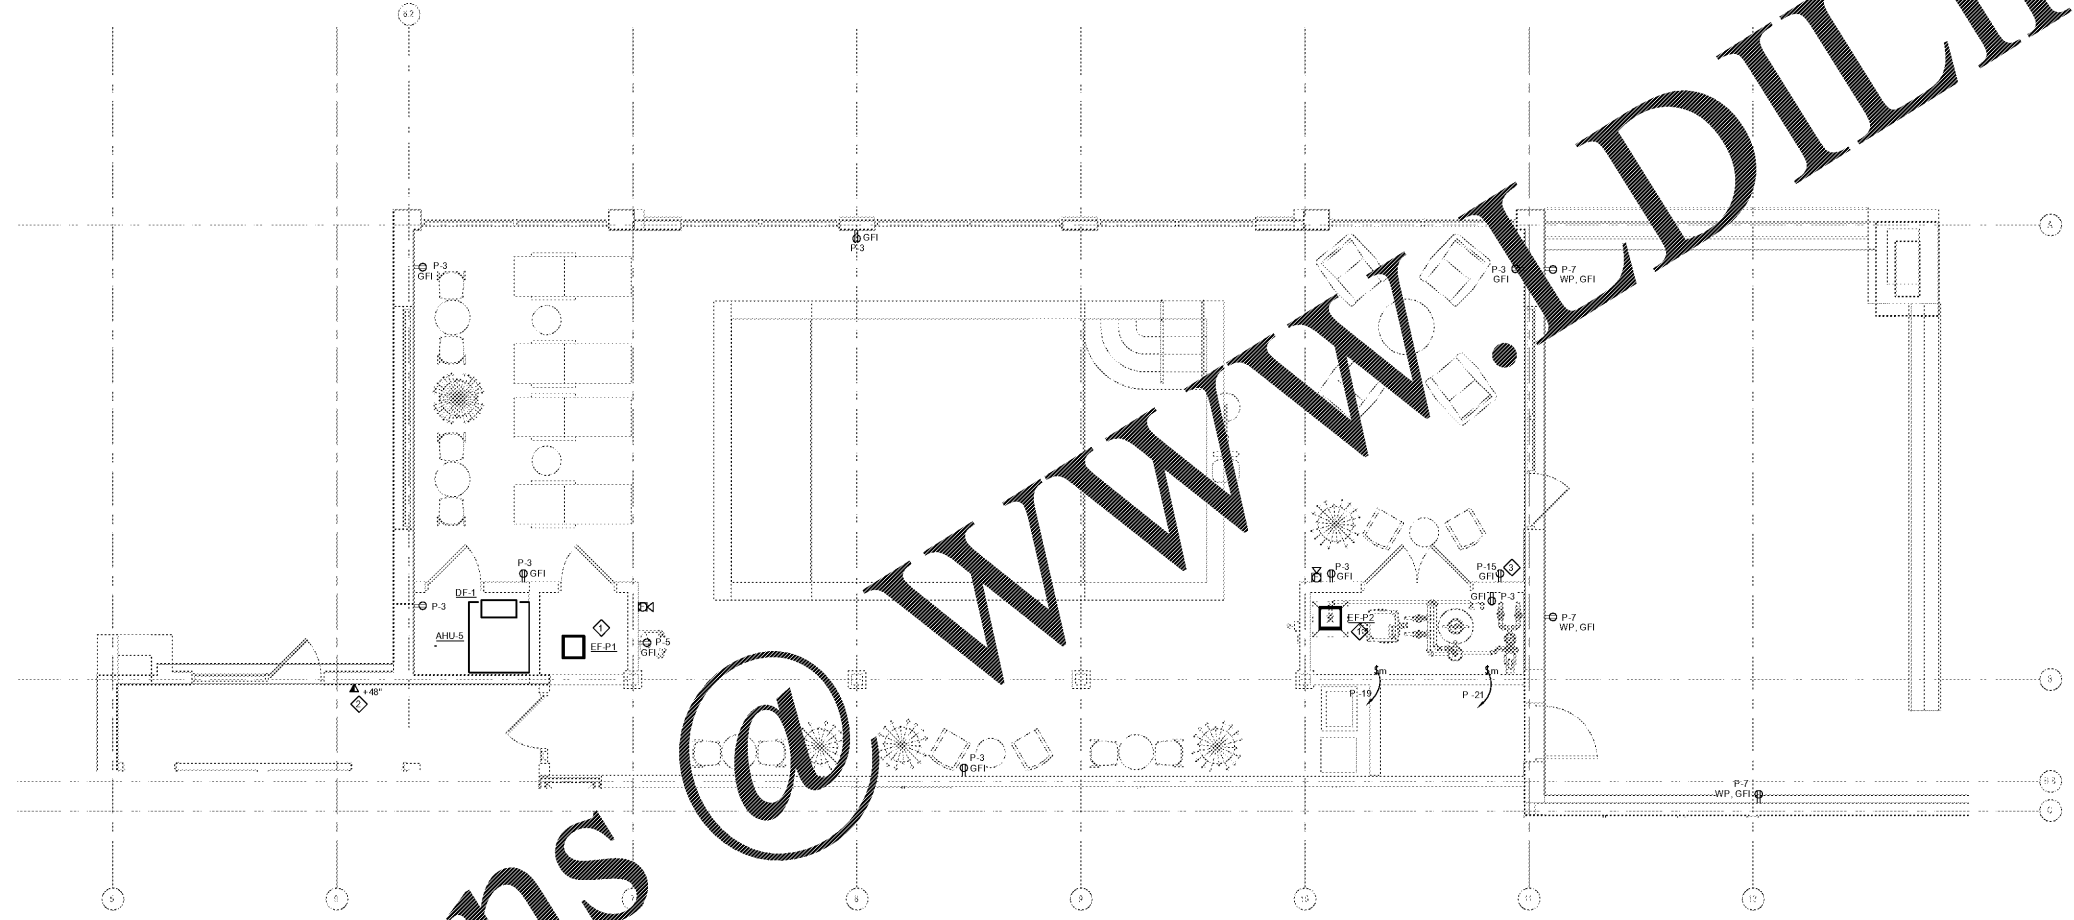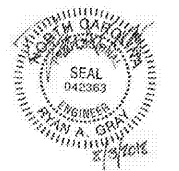

1 ENLARGED PUBLIC POOL OVERALL PLAN - LEVEL 1 (POWER)
E302 1/4" = 1'-0"

WINDSOR AUGHTRY
HOME2 ASHEVILLE
380 AIRPORT RD.
ASHEVILLE, NC 28704

SHEET ISSUE
07/30/18
FOR CONSTRUCTION

Revisions		
Number	Description	Date

PRINCIPAL IN CHARGE:
PROJECT ARCHITECT:
DRAWN BY:
SHEET TITLE:
**ENLARGED PUBLIC
POOL OVERALL
PLAN - POWER**

SHEET NO. PROJ NO.
E302 017378.00

Order Plans

@

WWW.LEDILine.com

ALL RIGHTS RESERVED. THIS DOCUMENT IS THE PROPERTY OF MCMILIAN PAZDAN SMITH ARCHITECTURE. IT IS TO BE USED ONLY FOR THE PROJECT AND SITE SPECIFICALLY IDENTIFIED HEREIN. ANY REUSE OR MODIFICATION OF THIS DOCUMENT WITHOUT THE WRITTEN PERMISSION OF MCMILIAN PAZDAN SMITH ARCHITECTURE IS STRICTLY PROHIBITED. THE ARCHITECT ASSUMES NO LIABILITY FOR ANY DAMAGE TO PERSONS OR PROPERTY ARISING FROM THE USE OF THIS DOCUMENT. THE ARCHITECT'S LIABILITY IS LIMITED TO THE PROFESSIONAL SERVICES PROVIDED BY THE ARCHITECT. THE ARCHITECT DOES NOT WARRANT THE ACCURACY OF ANY INFORMATION PROVIDED BY OTHERS. THE ARCHITECT'S LIABILITY IS LIMITED TO THE PROFESSIONAL SERVICES PROVIDED BY THE ARCHITECT. THE ARCHITECT DOES NOT WARRANT THE ACCURACY OF ANY INFORMATION PROVIDED BY OTHERS.