




WINDSOR AUGHTRY
HOME2 ASHEVILLE
380 AIRPORT RD.
ASHEVILLE, NC 28704

SHEET ISSUE:
07/30/18
FOR CONSTRUCTION


Revisions		
Number	Description	Date

PRINCIPAL IN CHARGE:
PROJECT ARCHITECT:
DRAWN BY:
SHEET TITLE:
**QUEEN/QUEEN
STUDIO - PLUMBING**


SHEET NO. **P401**
PROJ. NO. 017878.00

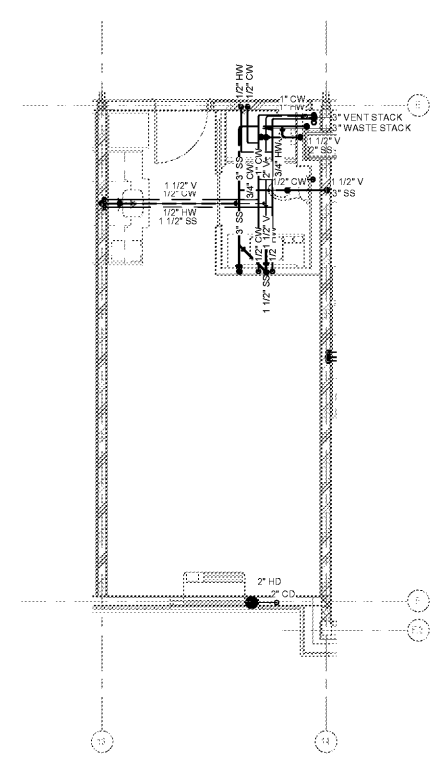


1 GUESTROOM PLAN - QUEEN STUDIO (PLUMBING)
P401 1/4" = 1'-0"

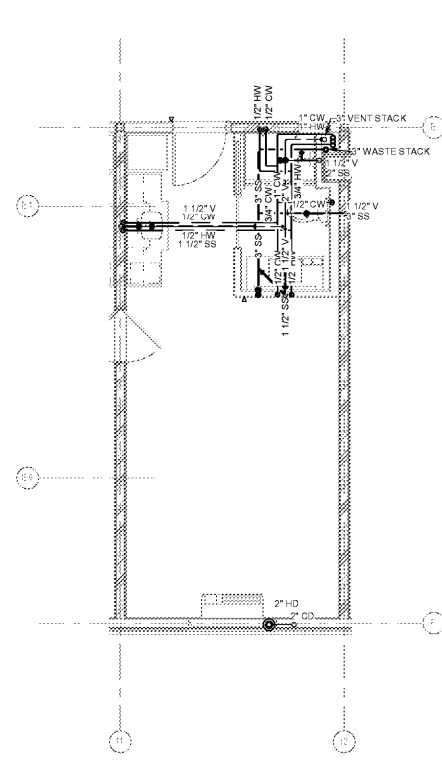

2 GUESTROOM PLAN - QUEEN STUDIO CONNECTOR (PLUMBING)
P401 1/4" = 1'-0"

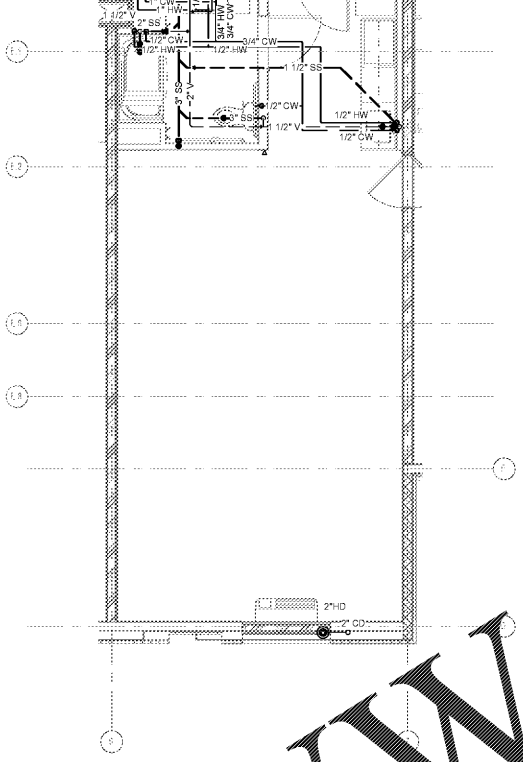

3 GUESTROOM PLAN - QUEEN STUDIO ADA (PLUMBING)
P401 1/4" = 1'-0"

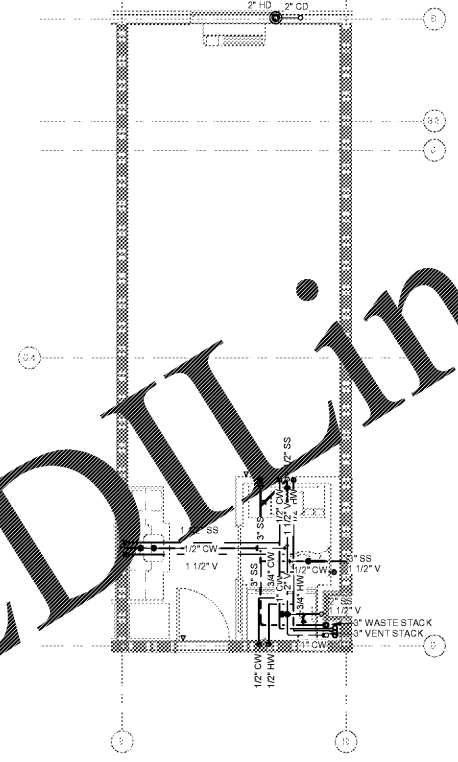

4 GUESTROOM PLAN - QUEEN/QUEEN STUDIO (PLUMBING)
P401 1/4" = 1'-0"

Order Plans @ www.LDILine.com

ALL RIGHTS RESERVED. NO PART OF THIS DOCUMENT IS TO BE REPRODUCED OR TRANSMITTED IN ANY FORM OR BY ANY MEANS, ELECTRONIC OR MECHANICAL, INCLUDING PHOTOCOPYING, RECORDING, OR BY ANY INFORMATION STORAGE AND RETRIEVAL SYSTEM, WITHOUT THE WRITTEN PERMISSION OF THE ARCHITECT. THE ARCHITECT'S LIABILITY IS LIMITED TO THE PROFESSIONAL SERVICES PROVIDED HEREIN. THE ARCHITECT DOES NOT WARRANT THE ACCURACY OF ANY INFORMATION PROVIDED HEREIN. THE ARCHITECT'S LIABILITY IS LIMITED TO THE PROFESSIONAL SERVICES PROVIDED HEREIN. THE ARCHITECT DOES NOT WARRANT THE ACCURACY OF ANY INFORMATION PROVIDED HEREIN.