


**1** GUESTROOM PLAN - KING 1 BEDROOM (PLUMBING)  
P402 1/4" = 1'-0"

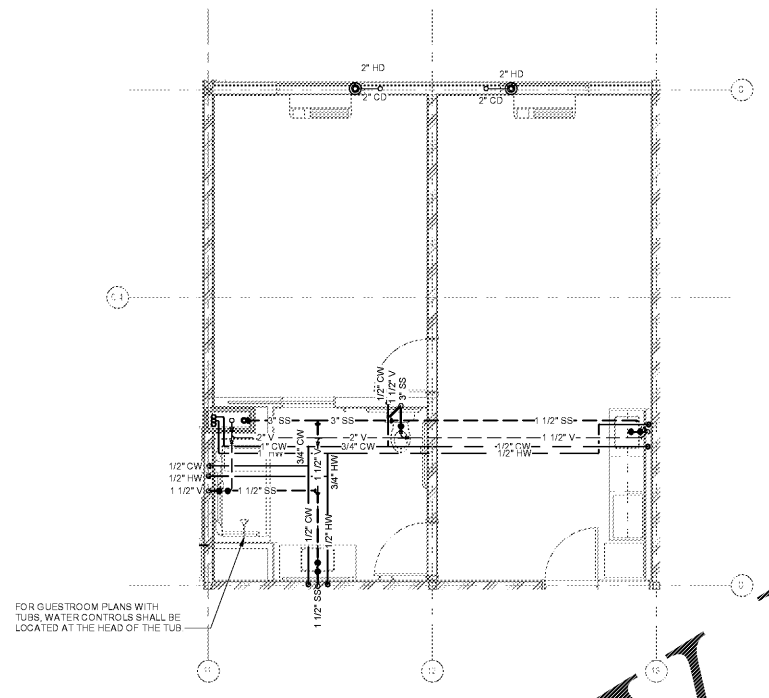

**2** GUESTROOM PLAN - KING 1 BEDROOM ADA (PLUMBING)  
P402 1/4" = 1'-0"

FOR GUESTROOM PLANS WITH TUBS, WATER CONTROLS SHALL BE LOCATED AT THE HEAD OF THE TUB

MCMILIAN PAZDAN SMITH ARCHITECTURE, INC. IS AN EQUAL OPPORTUNITY AFFIRMATIVE ACTION EMPLOYER. ALL RIGHTS RESERVED.  
 NO PART OF THIS DOCUMENT IS TO BE REPRODUCED OR TRANSMITTED IN ANY FORM OR BY ANY MEANS, ELECTRONIC OR MECHANICAL, INCLUDING PHOTOCOPYING, RECORDING, OR BY ANY INFORMATION STORAGE AND RETRIEVAL SYSTEM, WITHOUT THE WRITTEN PERMISSION OF MCMILIAN PAZDAN SMITH ARCHITECTURE, INC. THIS DOCUMENT IS THE PROPERTY OF MCMILIAN PAZDAN SMITH ARCHITECTURE, INC. AND IS TO BE USED ONLY FOR THE PROJECT AND SITE SPECIFICALLY IDENTIFIED HEREIN. ANY OTHER USE IS STRICTLY PROHIBITED.

Order Plans @ [www.LDILine.com](http://www.LDILine.com)

WINDSOR AUGHTRY  
HOME2 ASHEVILLE  
380 AIRPORT RD.  
ASHEVILLE, NC 28704

SHEET ISSUE:  
07/30/18  
FOR CONSTRUCTION

Revisions		
Number	Description	Date

PRINCIPAL IN CHARGE:  
PROJECT ARCHITECT:  
DRAWN BY:  
SHEET TITLE:  
**KING 1 BEDROOM -  
PLUMBING**

SHEET NO. PROJ. NO.  
P402 017878.00