




WINDSOR AUGHTRY
HOME2 ASHEVILLE
380 AIRPORT RD.
ARJEN, NC 28704

SHEET ISSUE
07/30/18
FOR CONSTRUCTION

Revisions		
Number	Description	Date

PRINCIPAL IN CHARGE
PROJECT ARCHITECT
DRAWN BY
SHEET TITLE
**WASTE RISER
DIAGRAM**

SHEET NO
P502
PROJ NO
017378.00

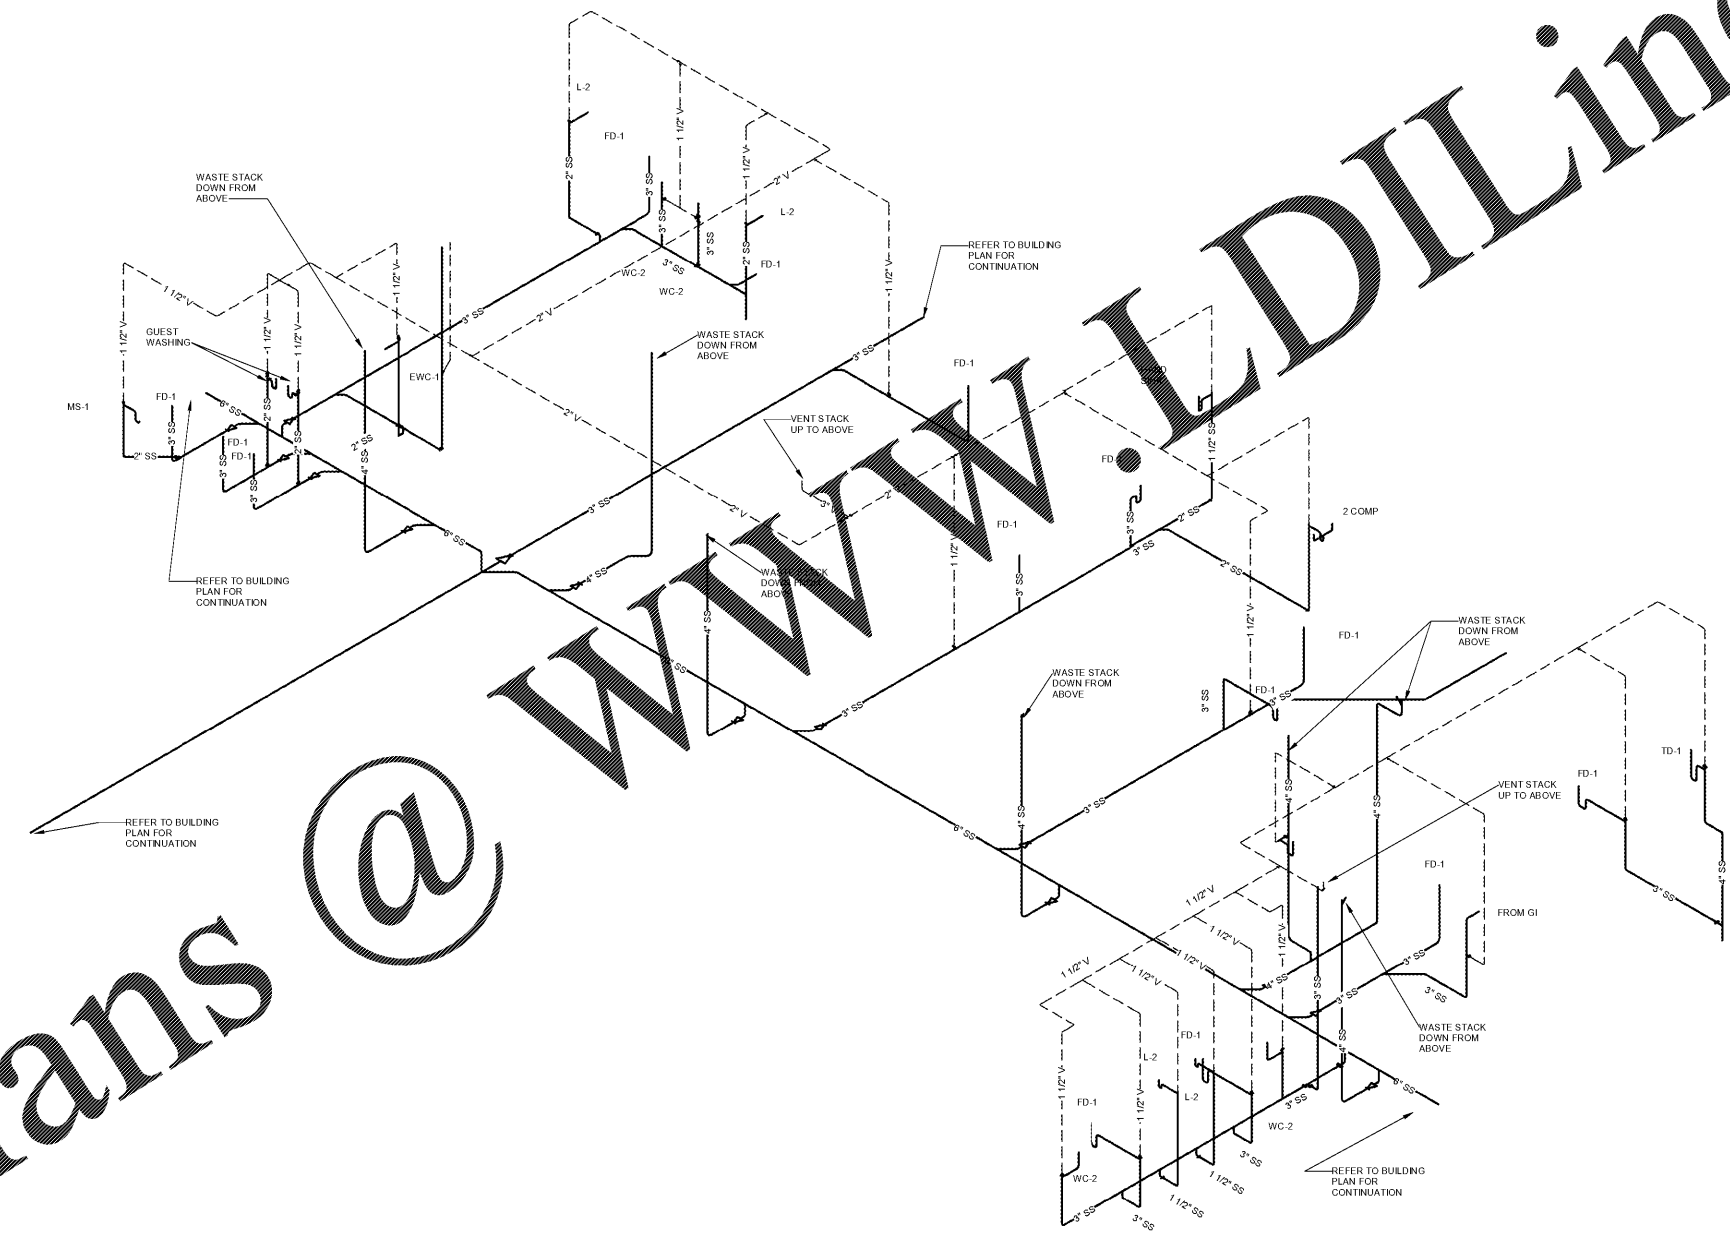

1 LEVEL 1 PUBLIC SPACE RISER
P502 NOT TO SCALE

Order Plans @ www.LDILine.com

I hereby certify that I am a duly Licensed Professional Engineer in the State of North Carolina, License No. 037315, and that I am the author of the design shown on this drawing. I am not providing this drawing for use in any other project or for any other purpose without the written consent of the engineer of record. 