
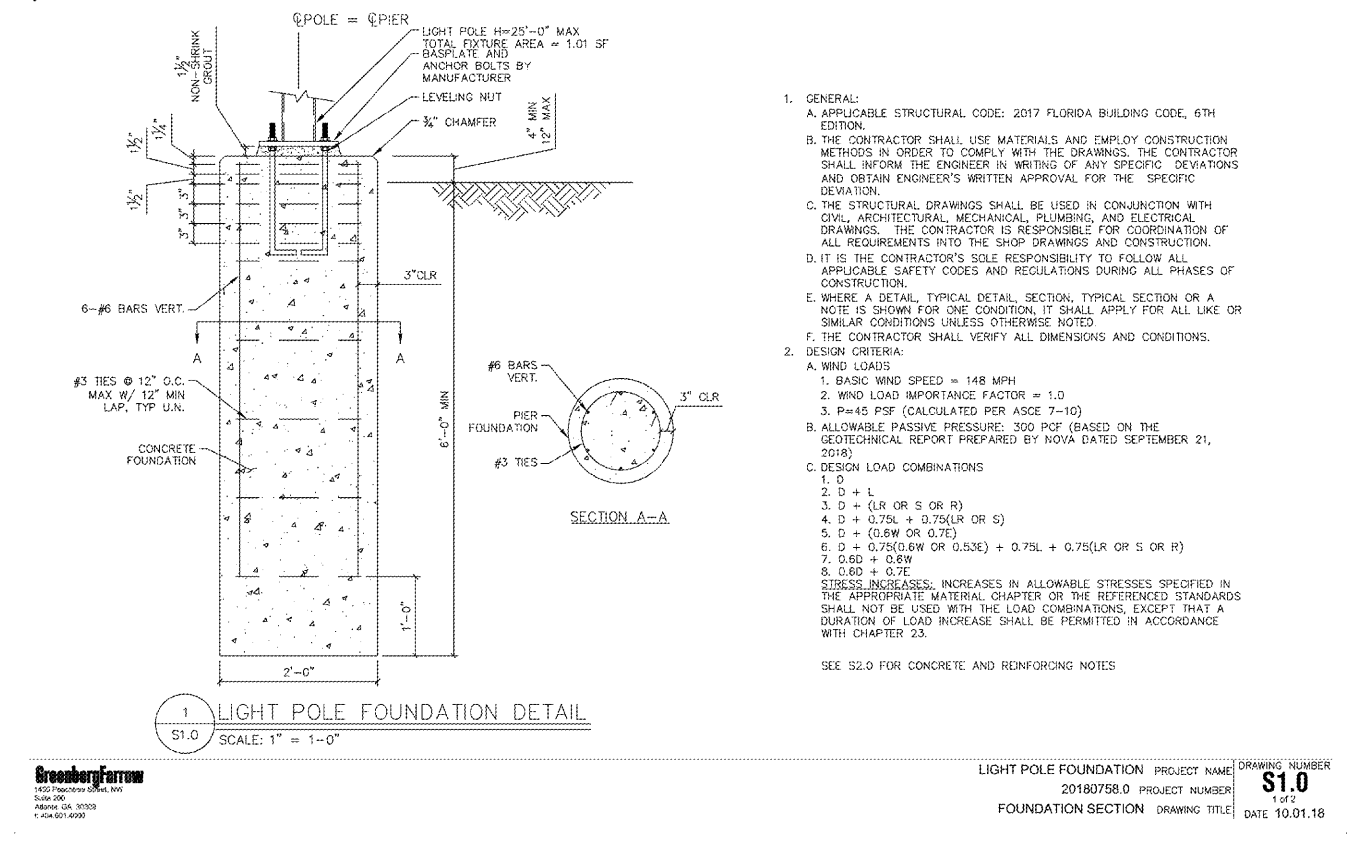
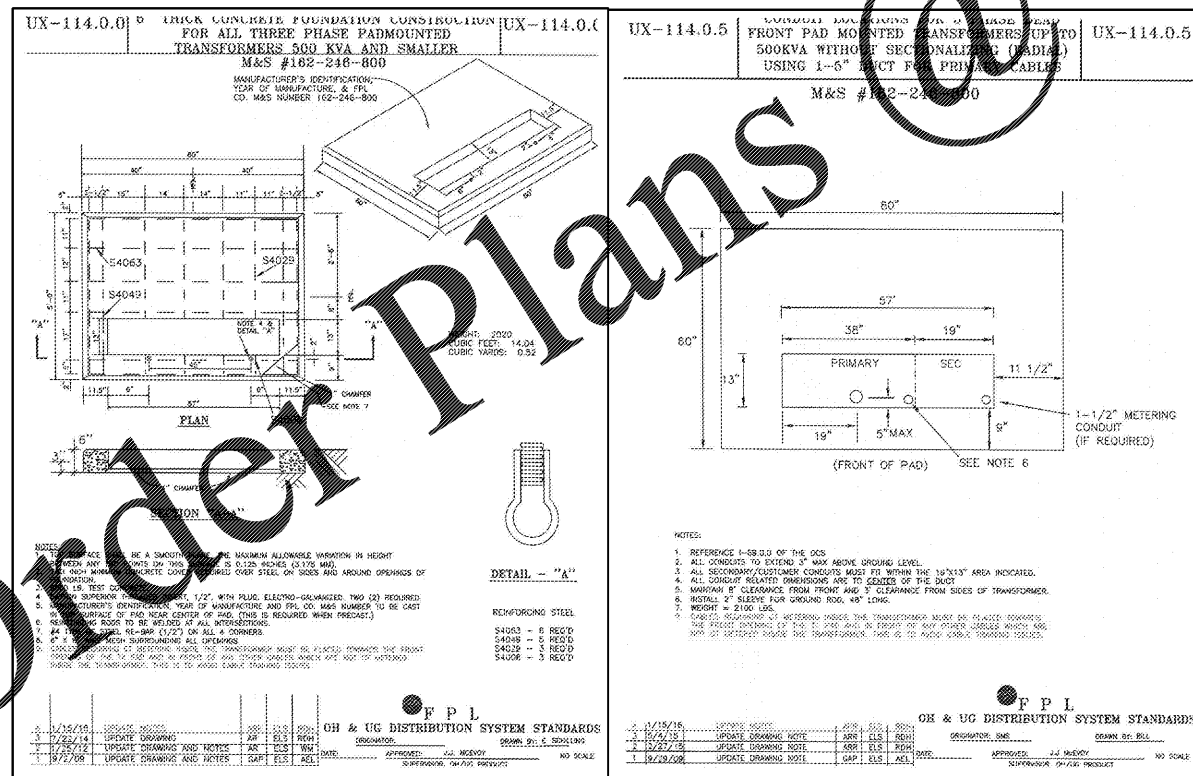
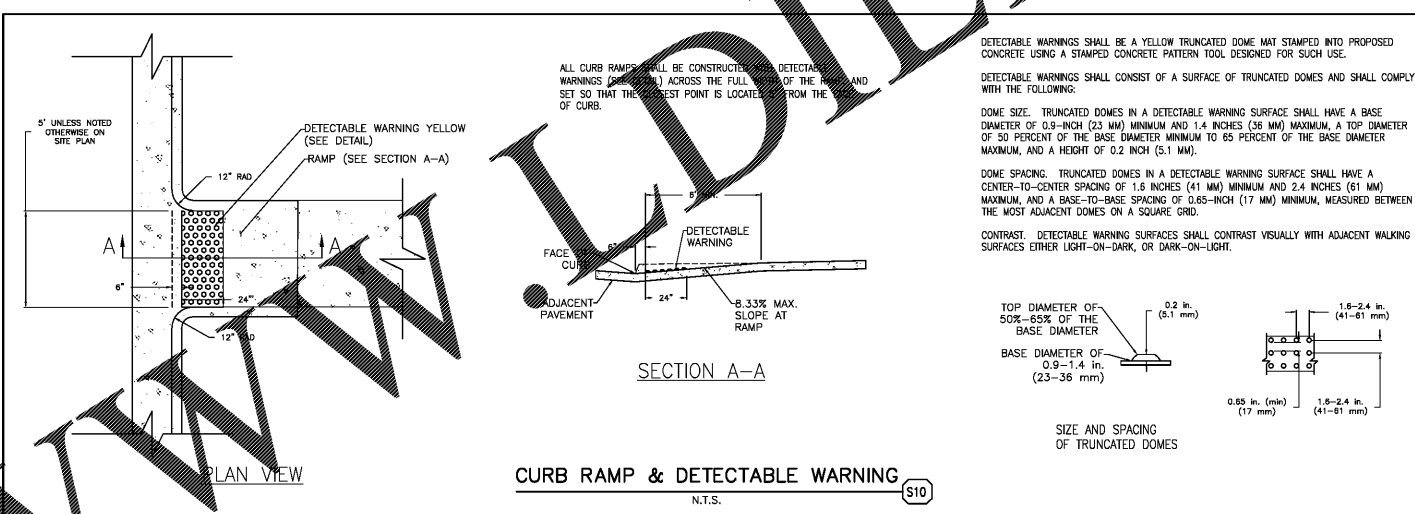
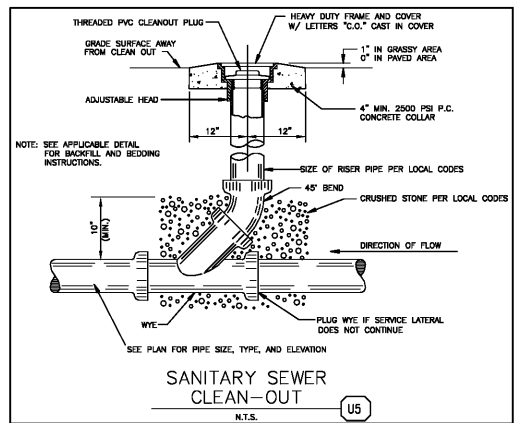
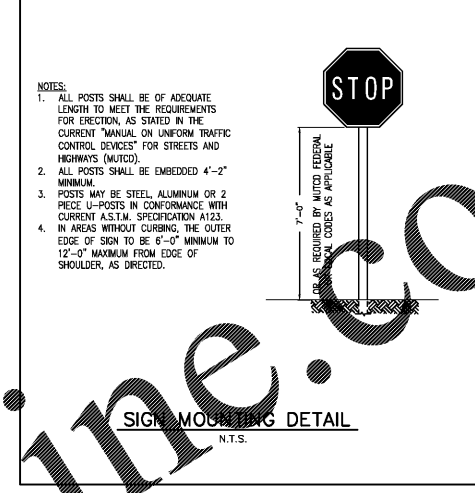
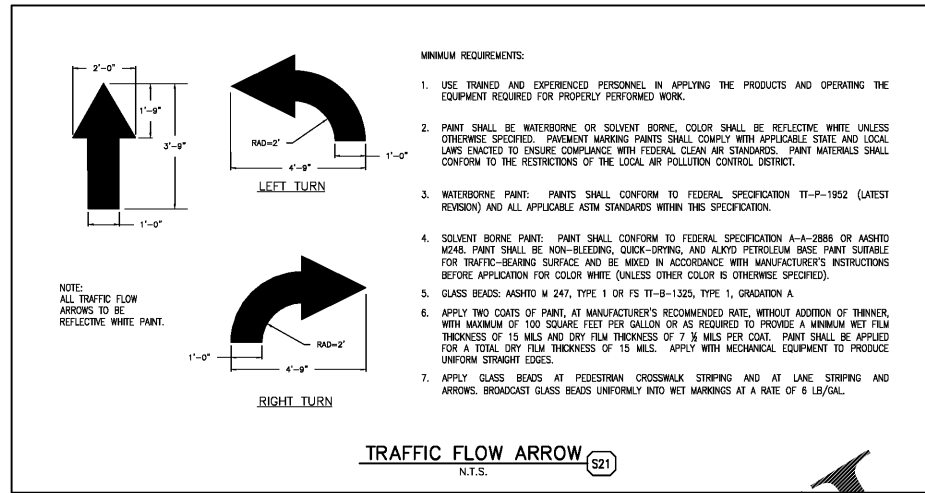
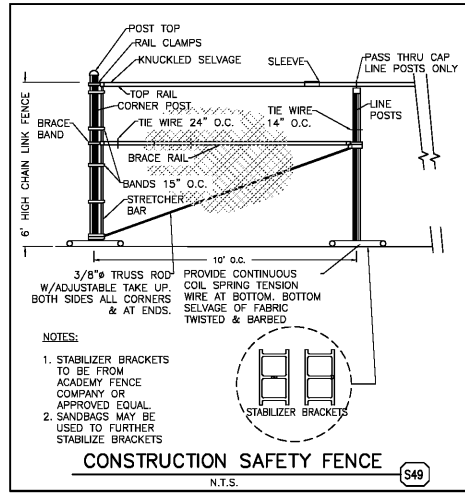


DATE	DESCRIPTION
08-31-2018	INITIAL PERMIT SET
10-25-2018	CITY COMMENTS
11-09-2018	CITY COMMENTS

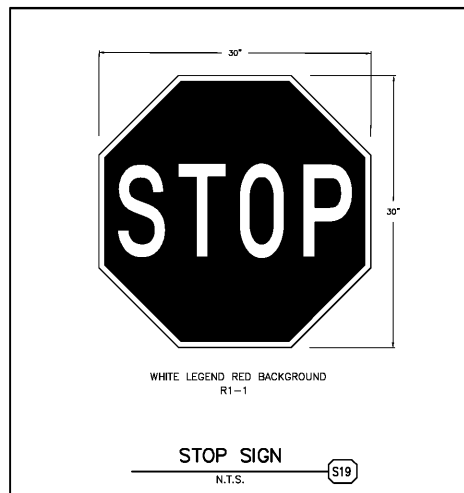

PROFESSIONAL SEAL

PROFESSIONAL IN CHARGE
JOHN NOURZAD

PROJECT MANAGER
WILLIAM LOTZ

QUALITY CONTROL
CHARLES J. BEADLES

DRAWN BY
TREVOR ANDREY

PROJECT
PANERA BREAD

ADDRESS
BRADENTON FLORIDA
6351 MANATEE AVENUE WEST

CLIENT



PROJECT NUMBER
201807580

SHEET TITLE
CONSTRUCTION DETAILS

SHEET NUMBER
C-7.0

LIGHT POLE FOUNDATION PROJECT NAME: S1.0
20180758.0 PROJECT NUMBER: 1 of 1
FOUNDATION SECTION DRAWING TITLE: DATE 10.01.18