

11/1/2018 2:56:58 PM

Bakery-Cafe:

#6119

SYSTEM: G4 (A&B)

Project Title:


whooops.com  
 p.o. box 14,2116  
 coral gables, florida  
 33114,2116  
 v. 305.445.3100  
 f. 305.259.3986  
 license number: AA26002436

Professional Seal:

architect of record: William F. Arthur  
 License Number: AR0012074

Project Title:

**Bakery Cafe #6119**  
 6351 MANATEE AVE W,  
 BRADENTON, FL 34209

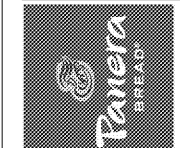


These plans and specifications are the exclusive property of WFA Design. Any reproduction, modification, distribution, and/or use of these materials (or any portion thereof) without WFA Design's prior written consent is strictly prohibited.

| No. | Description | Date |
|-----|-------------|------|
|     |             |      |
|     |             |      |
|     |             |      |


**SITE DETAILS**

Project Number: \_\_\_\_\_ Sheet Number: \_\_\_\_\_  
 #6119  
 Drawn By: MMH/NH  
 Issue Date: 09.30.18  
 DPM: \_\_\_\_\_ DM: \_\_\_\_\_ CPM: \_\_\_\_\_  
 J.R. \_\_\_\_\_ D.C. \_\_\_\_\_ R.K. \_\_\_\_\_


**A002**

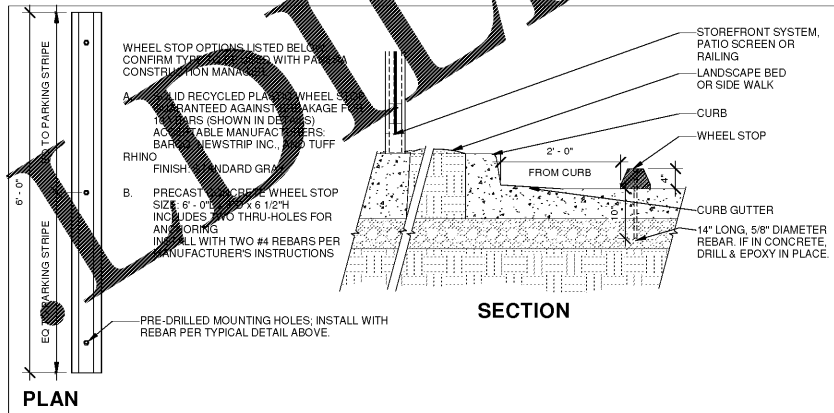


6 | DETAIL @ WHEEL STOP  
 3/4" = 1'-0"

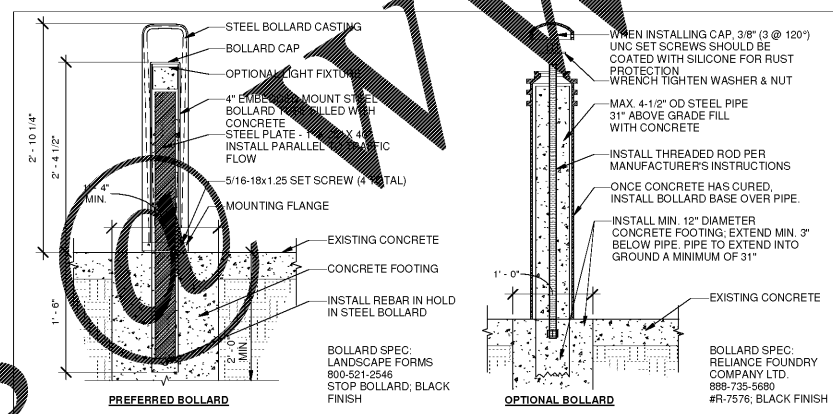


15 | DECORATIVE ANTI-RAM BOLLARD  
 1" = 1'-0"

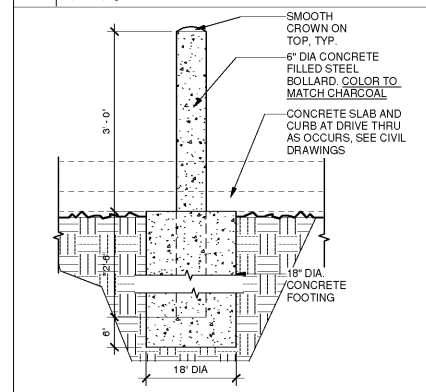

16 | BOLLARD DETAIL  
 3/4" = 1'-0"

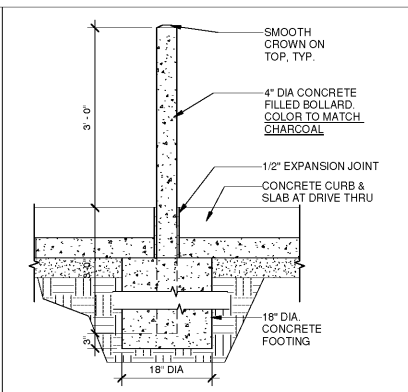

17 | BOLLARD DETAIL @ D.T. WINDOW  
 3/4" = 1'-0"

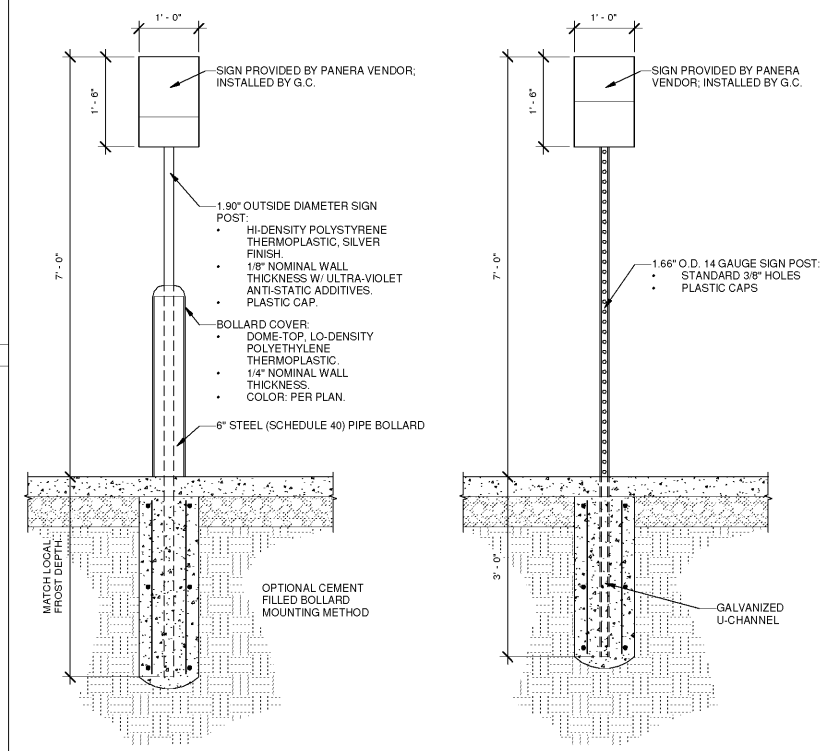

8 | DETAIL @ DELIVERY/RPU PARKING SIGN  
 3/4" = 1'-0"

Order Plans

WWW