




11/1/2018 2:57:21 PM

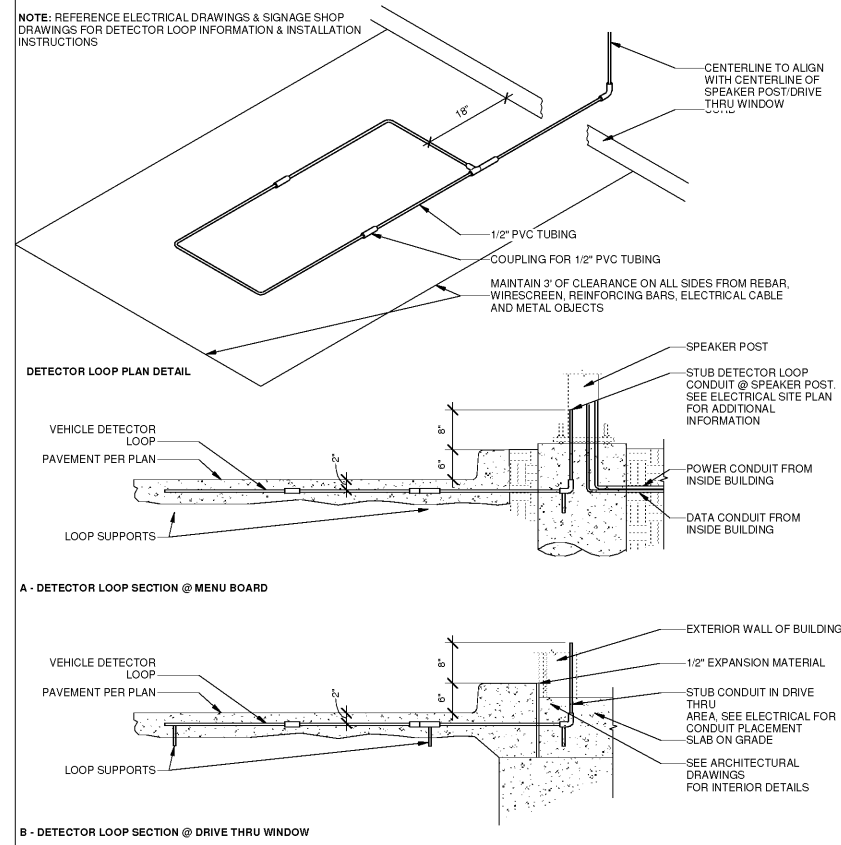


18 SECTION DETAILS @ DETECTOR LOOP IN CONCRETE PAD
3/4" = 1'-0"

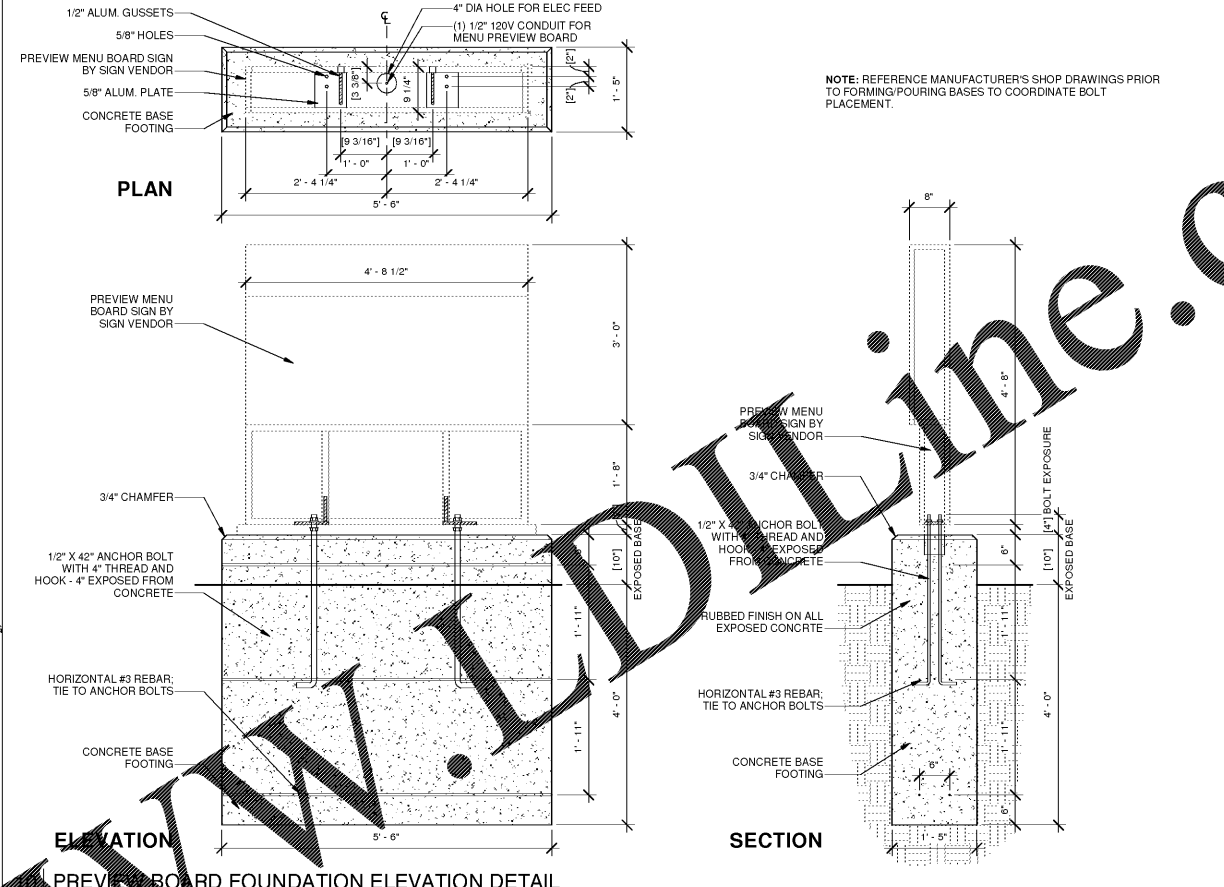

12 MENU SIGN FOUNDATION ELEVATION DETAIL
3/4" = 1'-0"

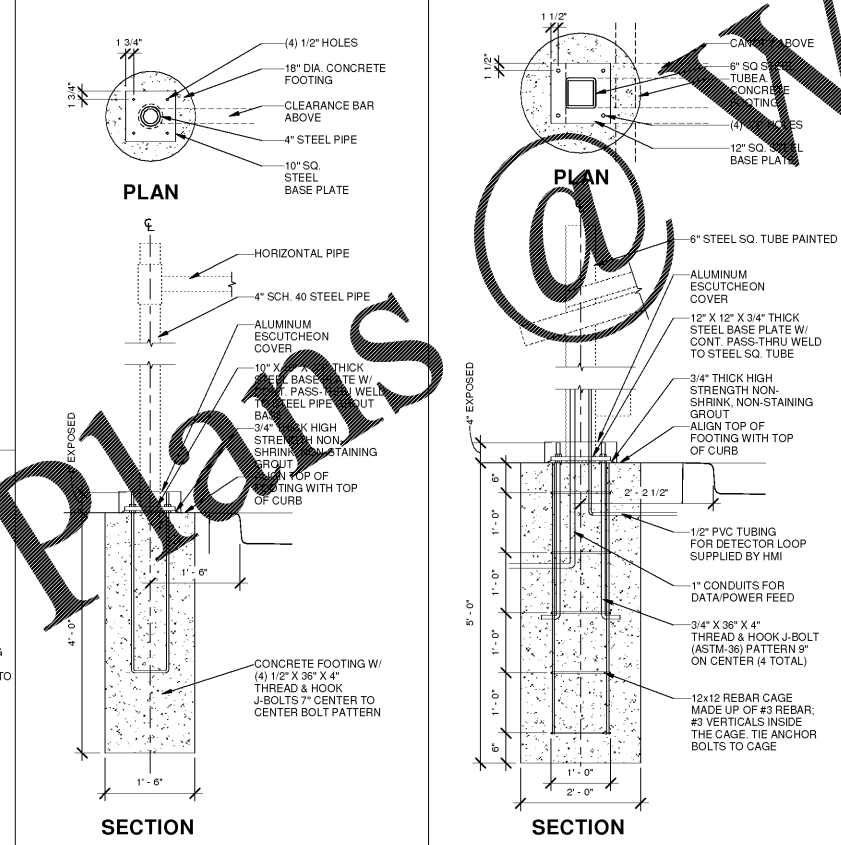

16 FOUNDATION DETAIL @ CANOPY
3/4" = 1'-0"

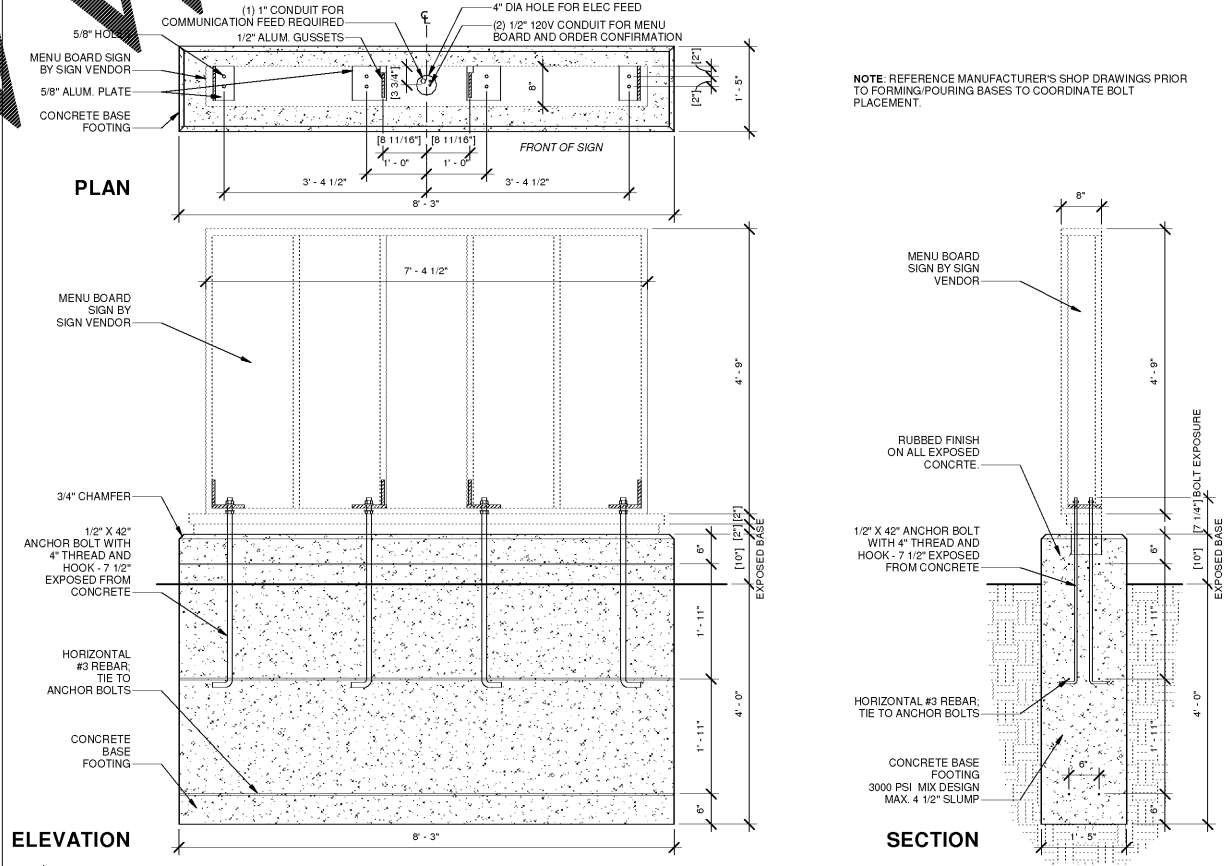


2 DIRECTIONAL SIGN FOUNDATION
3/4" = 1'-0"

20 FOUNDATION @ CLEARANCE BAR
3/4" = 1'-0"

Bakery-Cafe:
#6119
SYSTEM: G4 (A) (1)
Project Title:
Professional Seal:
architect of record: William F. Arthur
License Number: AR0012074
Project Title:

Bakery Cafe #6119
6351 MANATEE AVE W,
BRADENTON, FL 34209

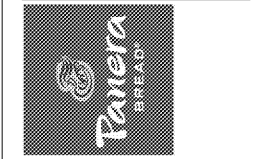

These plans and specifications are the exclusive property of WFA Design. Any reproduction, modification, distribution, and/or use of these materials (or any portion thereof) without WFA Design's prior written consent is strictly prohibited.

No.	Description	Date

SITE SIGNAGE DETAILS
Project Number: #6119
Sheet Number: **A023**
Drawn By: MMH/NH
Issue Date: 09.30.18
DPM: J.R. DM: D.C. CPM: R.K.

Order Plans

www.wfaonline.com