



10/30/2018 10:22:56 AM

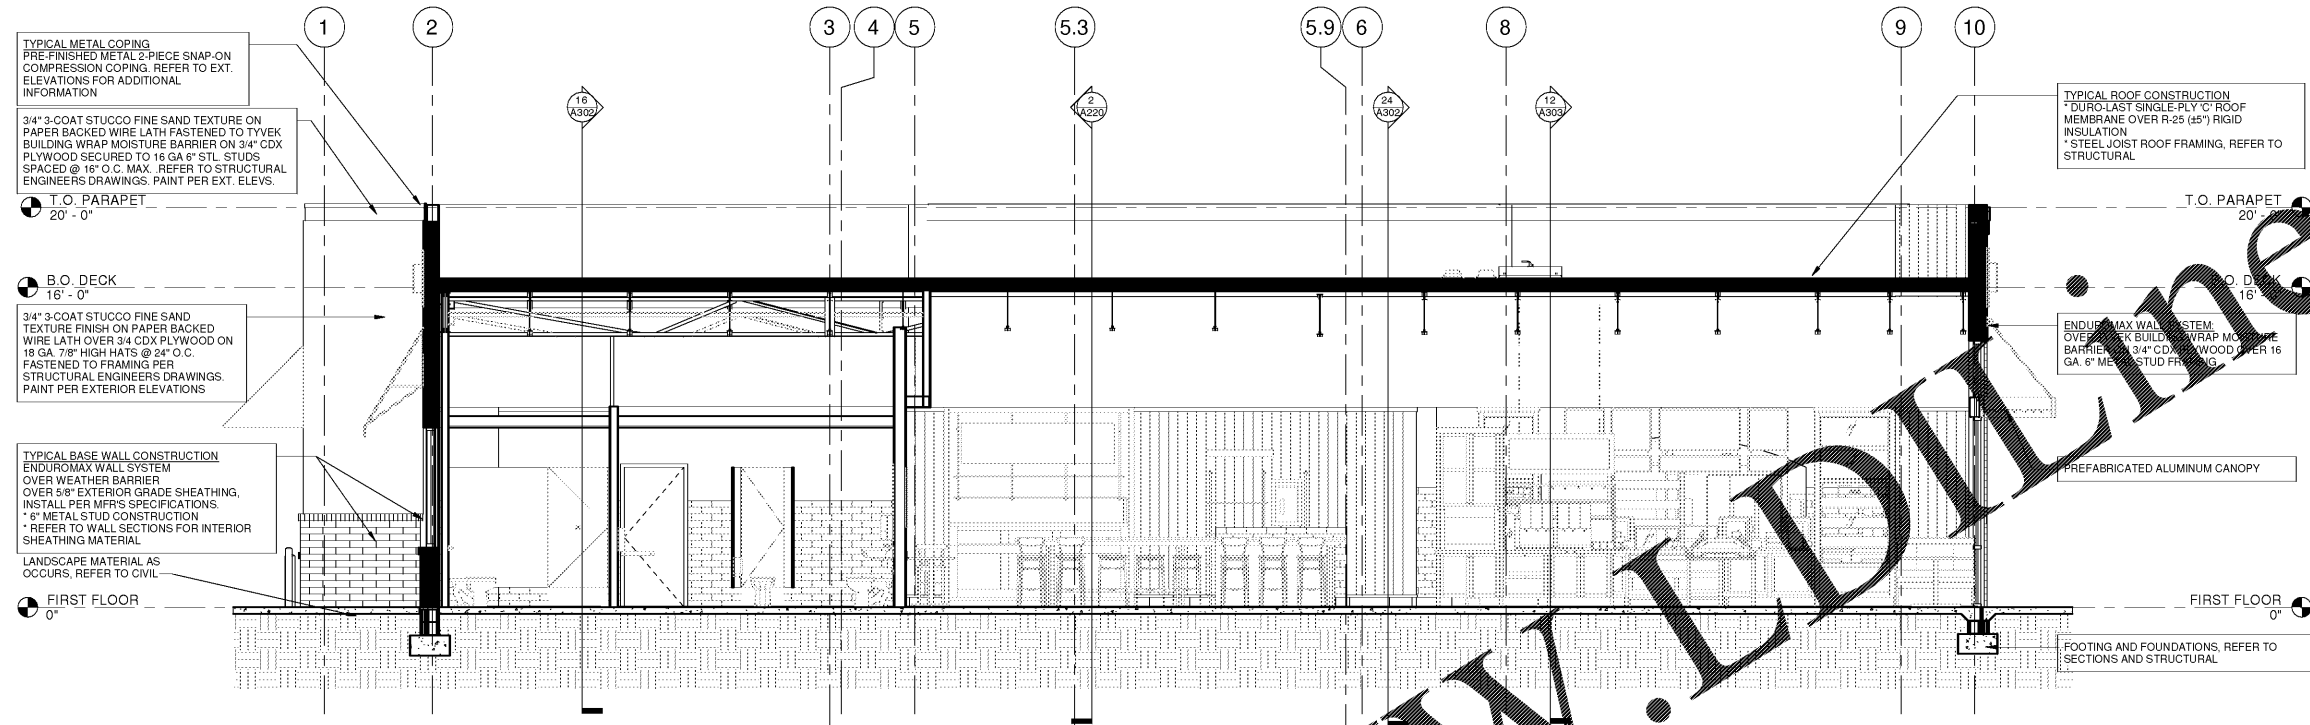

1 | BUILDING SECTION
1/4" = 1'-0"

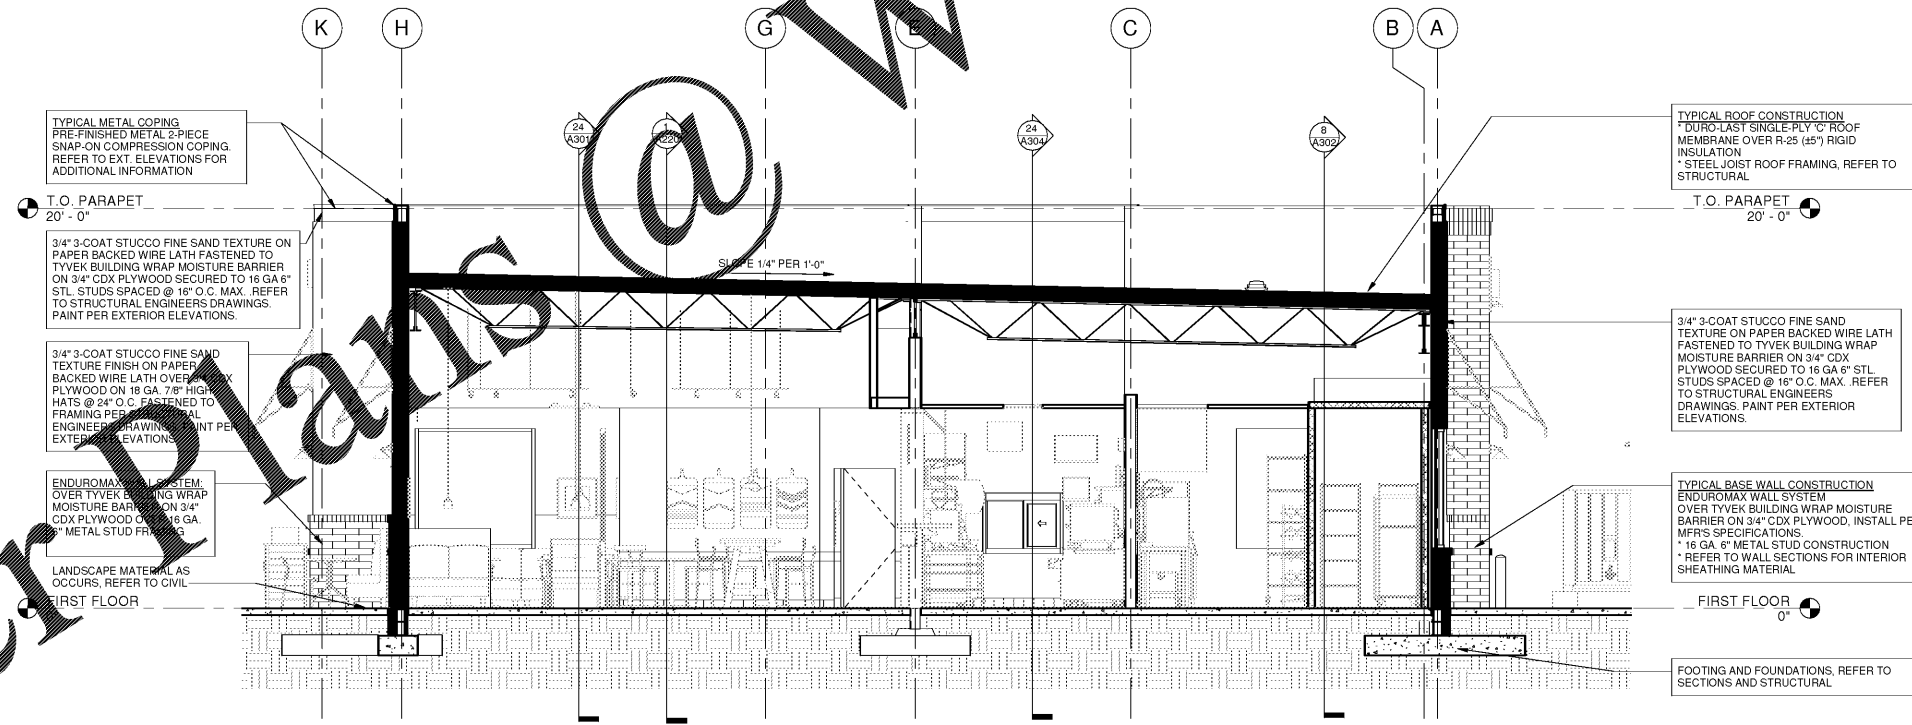

2 | BUILDING SECTION
1/4" = 1'-0"

Bakery-Cafe:

#6119

SYSTEM: G4 (A220)

Project Title:

Professional Seal:

p.o. box 14,2116
 coral gables, florida
 33114,2116
 v. 305.445.3100
 f. 305.259.3986
 license number: AA26002436


Professional Seal:

architect of record: William F. Arthur
 License Number: AR0012074

Project Title:

Bakery Cafe #6119
 6351 MANATEE AVE W,
 BRADENTON, FL 34209

CONSTRUCTION DRAWINGS

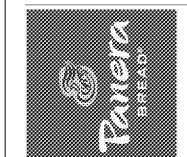

These plans and specifications are the exclusive property of WFA Design. Any reproduction, modification, distribution, and/or use of these materials (or any portion thereof) without WFA Design's prior written consent is strictly prohibited.

No.	Description	Date

BUILDING SECTIONS

Project Number: Sheet Number:

#6119
 Drawn By: MMH/NH
 Issue Date: 09.30.18
 DPM: DM: CPM:
 J.R. D.C. R.K.

A220

Order Plans @ www.LDOnline.com