



10/30/2018 10:14:33 AM

Order Plans

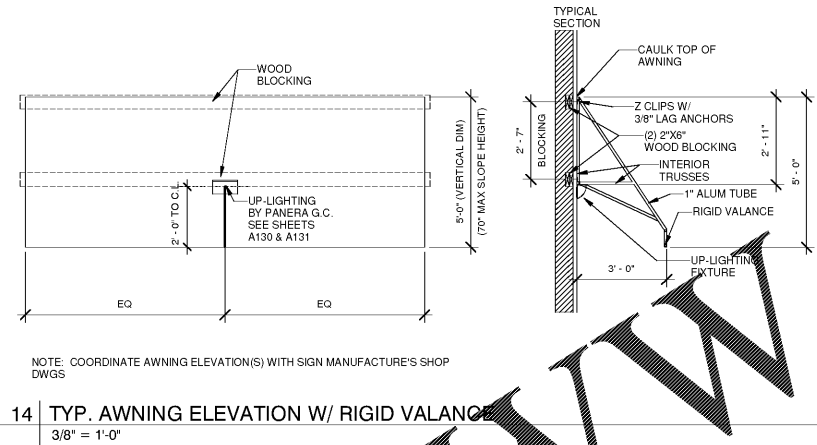


NOTE: COORDINATE AWNING ELEVATION(S) WITH SIGN MANUFACTURE'S SHOP DWGS

14 TYP. AWNING ELEVATION W/ RIGID VALANCE  
3/8" = 1'-0"

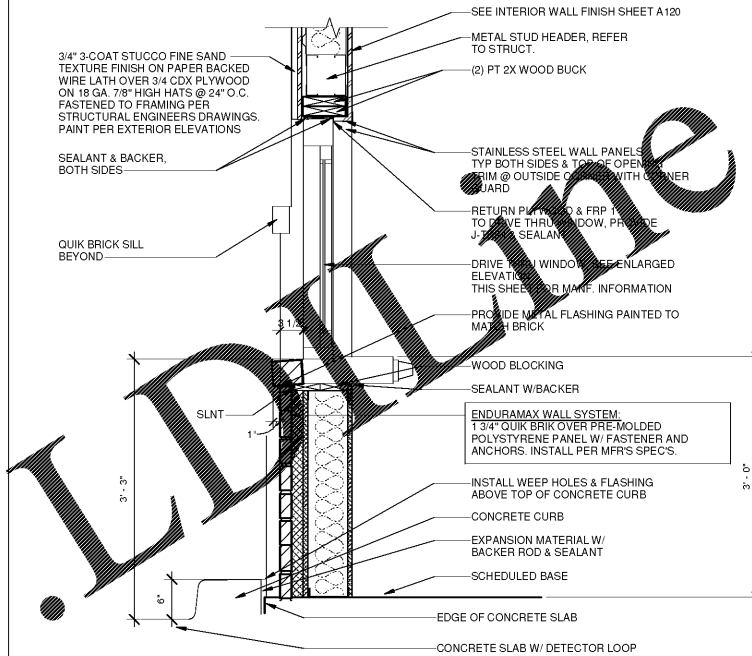


6 BRICK EXTERIOR MATERIAL @ DRIVE THRU WINDOW  
1" = 1'-0"

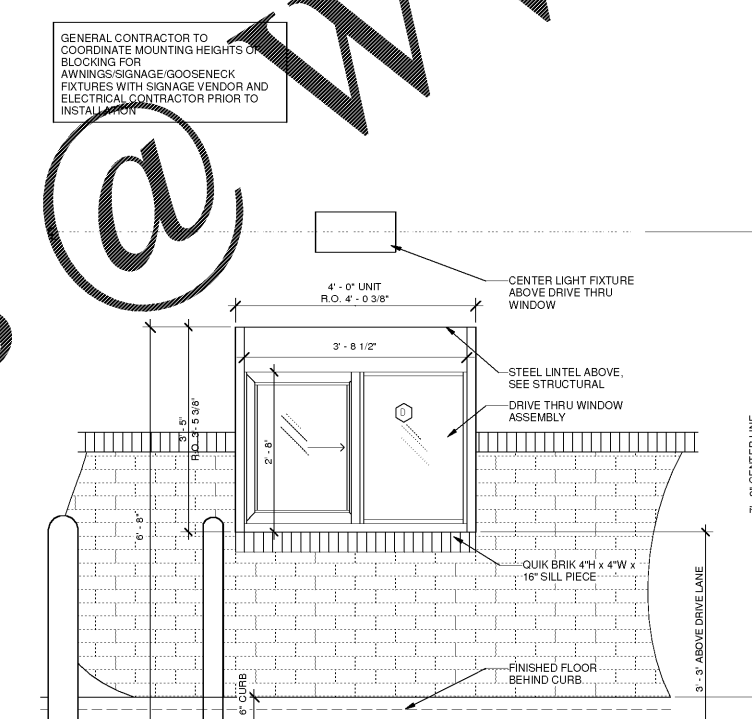

NOTES: QUICKSERV CORP DRIVE THRU WINDOW ASSEMBLY MODEL # SS-4035E WITH THRU-BEAM PHOTO ELECTRIC EYE BAR AND 5/8\"/>

16 BRICK EXTERIOR MATERIAL @ DRIVE THRU WINDOW  
3/4" = 1'-0"

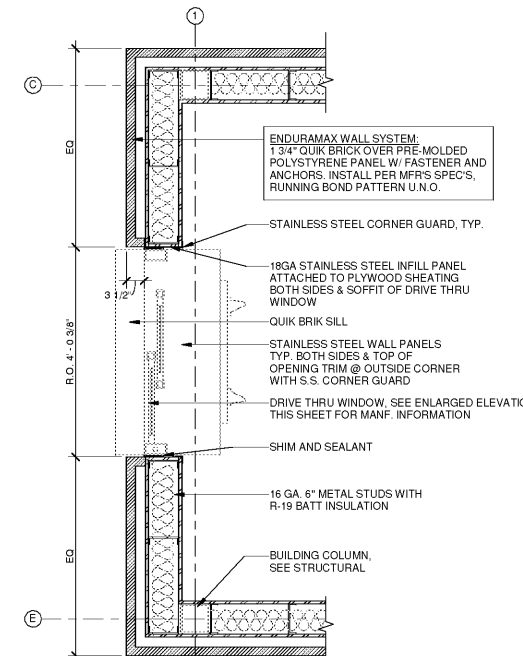

8 BRICK EXTERIOR MATERIAL @ DRIVE THRU WINDOW  
3/4" = 1'-0"

2 DRIVE THRU WDW SILL DETAIL  
1 1/2" = 1'-0"

Bakery-Cafe:

#6119

SYSTEM: G4 (A1)

Project Title:


whooops.com  
p.o. box 14,2116  
coral gables, florida  
33114,2116  
v. 305.445.3100  
f. 305.259.3986  
license number: AA2602436

Professional Seal:

architect of record: William F. Arthur  
License Number: AR0012074

Project Title:

Bakery Cafe #6119  
6351 MANATEE AVE W,  
BRADENTON, FL 34209

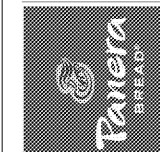

These plans and specifications are the exclusive property of WHA Design. Any reproduction, modification, distribution, and/or use of these materials (or any portion thereof) without WHA Design's prior written consent is strictly prohibited.

No.	Description	Date

EXTERIOR DETAILS

Project Number: #6119 Sheet Number:

Drawn By: MMH/NH  
Issue Date: 09.30.18  
A221

DFM: DM: CPM:  
J.R. D.C. R.K.