

11/1/2018 3:03:10 PM

Bakery-Cafe:

#6119

SYSTEM: G4 (A511)

Project Title:


whaoo.com
p.o. box 14,2116
coral gables, florida
33114,2116
v. 305.445.3100
f. 305.259.3986
license number: AA26002436

Professional Seal:

architect of record: William F. Arthur
License Number: AR0012074

Project Title:

CONSTRUCTION DRAWINGS
Bakery Cafe #6119
6351 MANATEE AVE W,
BRADENTON, FL 34209

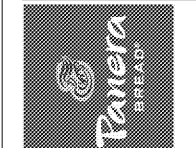


These plans and specifications are the exclusive property of WFA Design. Any reproduction, modification, distribution, and/or use of these materials (or any portion thereof) without WFA Design's prior written consent is strictly prohibited.

No.	Description	Date


CASEWORK
SECTIONS &
DETAILS

Project Number: #6119
Sheet Number: A511
Drawn By: MMH/NH
Issue Date: 09.30.18
J.R. D.C. CPM. R.K.


BEVERAGE UNIT PROVIDED BY MILLWORK VENDOR, INSTALLED BY G.C. REFER TO MILLWORK SHOP DRAWINGS FOR MORE INFORMATION. REFER TO FINISH PLAN FOR ALL FINISH SPECIFICATIONS.

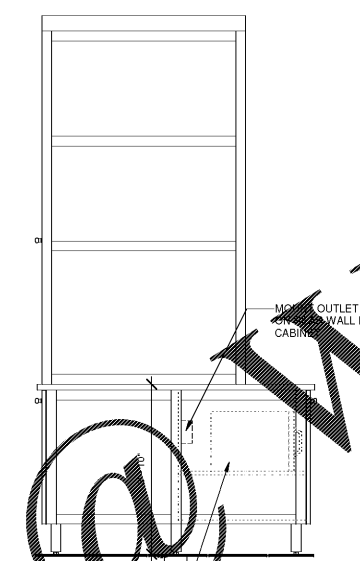

15 SECTION @ HOT/COLD BEV BAR
3/4" = 1'-0"

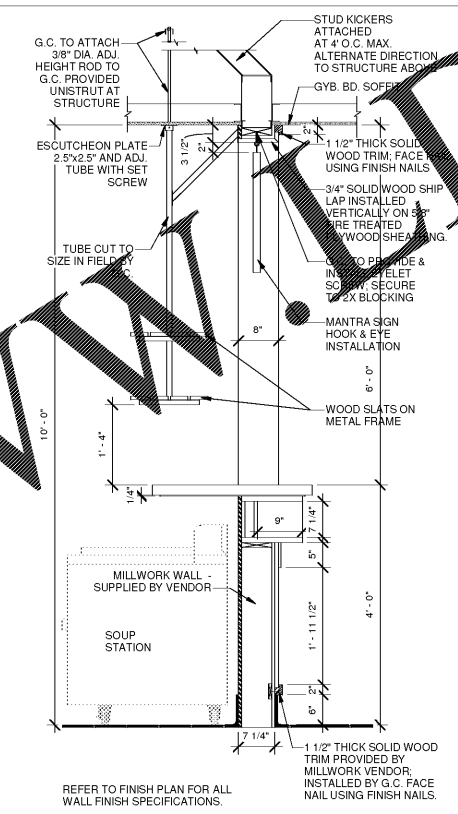


11 TYP SECTION @ EXPO WINDOW
3/4" = 1'-0"

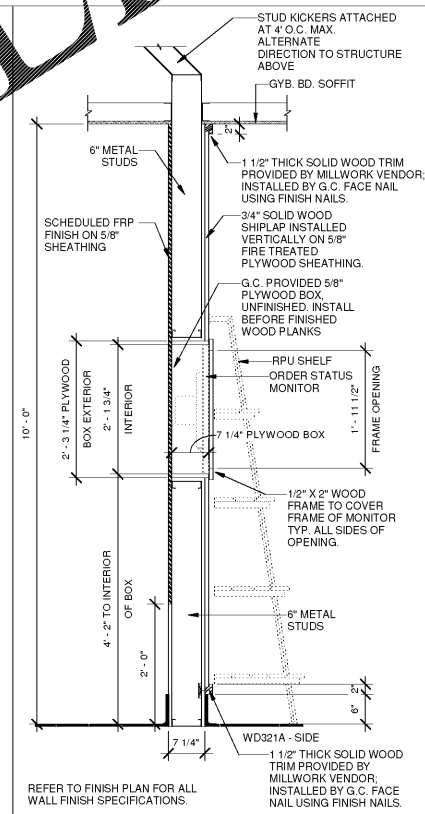

3 TYP SECTION @ ORDER MONITOR
3/4" = 1'-0"

NOTE: EQUIPMENT SHOWN FOR REFERENCE ONLY. REFER TO EQUIPMENT PLAN FOR ACTUAL EQUIPMENT LAYOUT AND ADDITIONAL DETAIL.

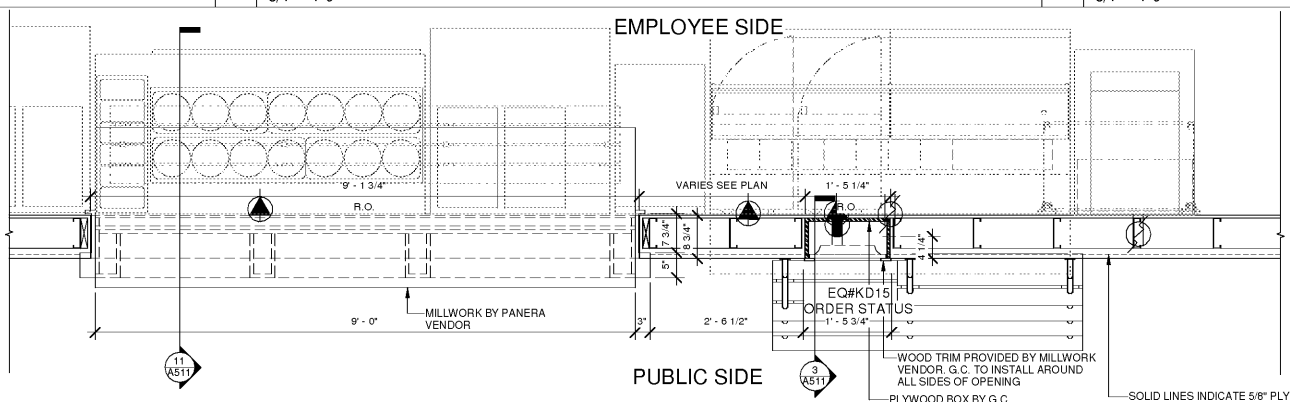

16 FRAMING @ TYP VIEW AT EXPO WINDOW, ORDER STATUS MONITOR AND DISPLAY REF.
3/4" = 1'-0"

Order Plans

www.DIline.com