



Bakery Cafe #6119
6315 MANATEE AVE W
BRADENTON, FL 34209




No.	Description	Date


TYPICAL FRAMING DETAILS

Project Number: 6119
 Drawn By: KMR
 Issue Date: 10.31.18
 DPM: J.R. DM: H.R. CPM: R.K.


S402

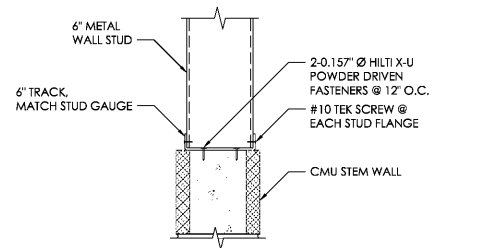


A/S402
1 1/2" = 1'-0"

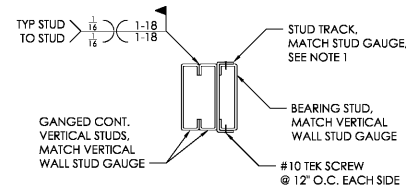


B/S402
1 1/2" = 1'-0"

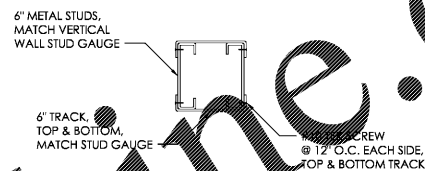


C/S402
1 1/2" = 1'-0"

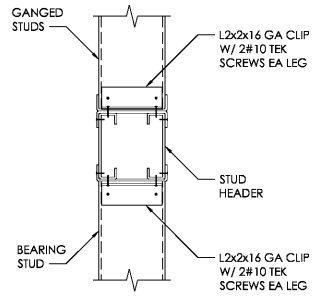


D/S402
1 1/2" = 1'-0"

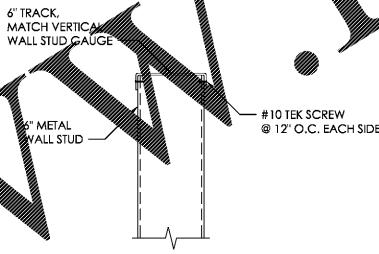

E/S402
1 1/2" = 1'-0"

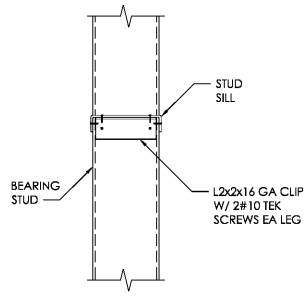

F/S402
1 1/2" = 1'-0"

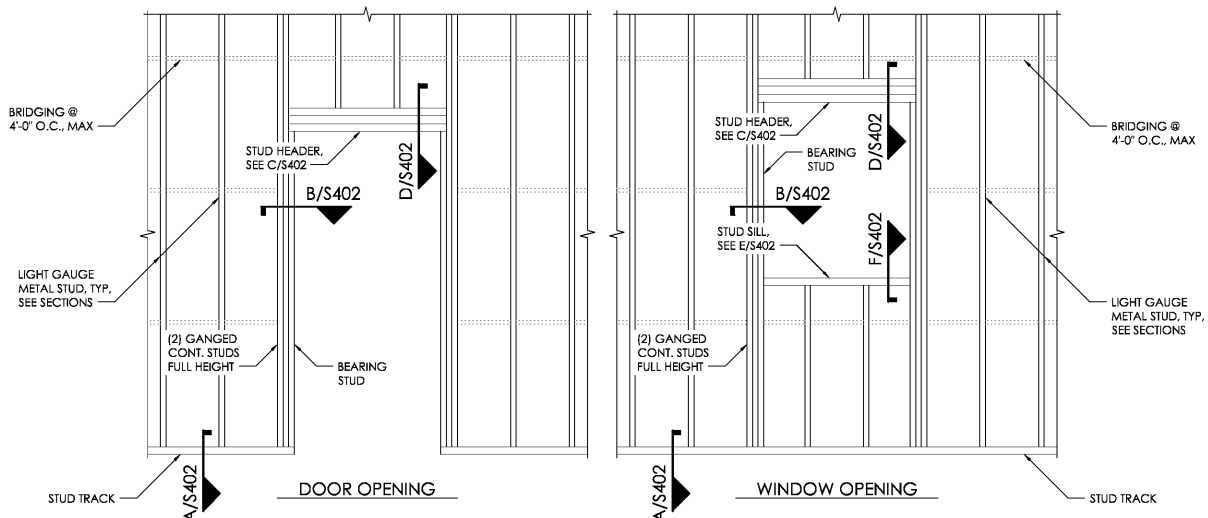

1/S402
1/2" = 1'-0"

Order Plans @ WWW.LDILine.com