




Engineering Consultant

William J. Akers
383 Manatee Ave. W.
St. Louis, MO 63119
Phone (314) 772-1792
Fax (314) 577-2594

ISSUE FOR REVIEW

Bakery Cafe #6119


6351 MANATEE AVE. W,
BRADENTON, FL 34209

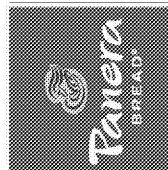


NO.	DESCRIPTION	DATE

DRIVE THRU ELEVATIONS


Project Number: _____ Sheet Number: **E110**
 Drawn: CJS Checked: NJD
 Issue Date: 10/01/18
 DPM: DM CPM
 BS: DM ME

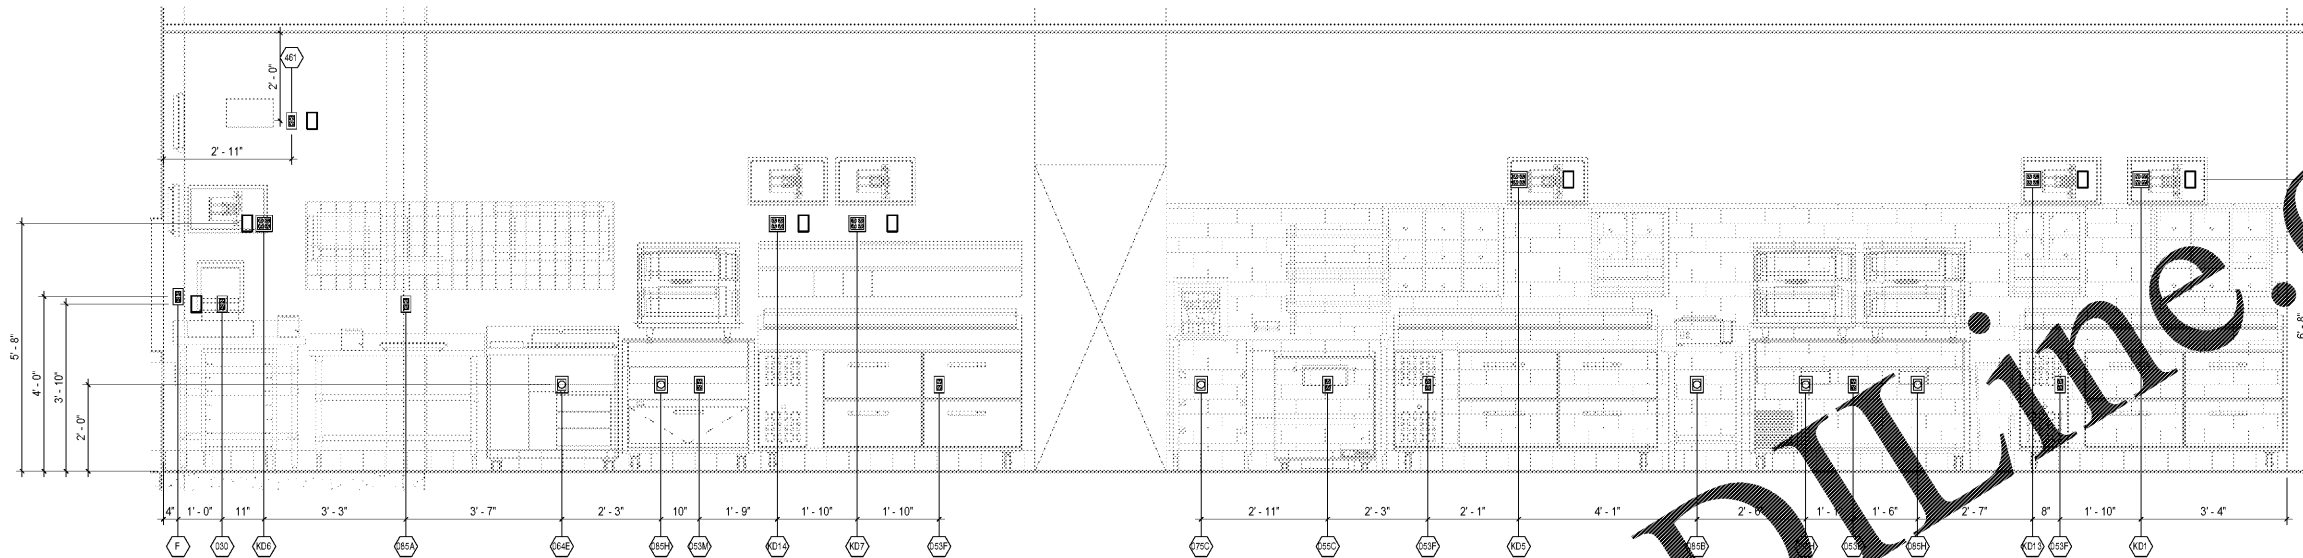

2 DRIVE THRU (@ REAR SERVICE WALL)
1/2" = 1'-0"

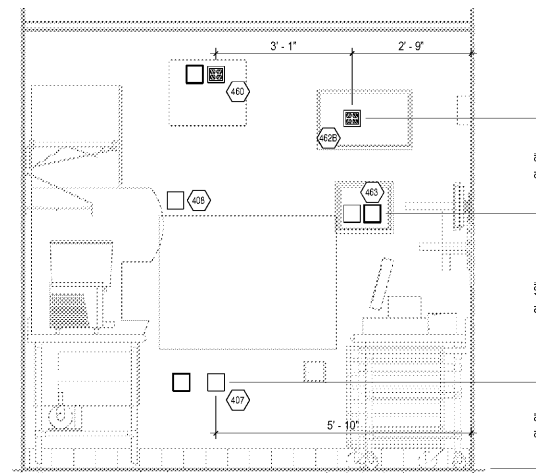

1 DRIVE THRU (@ WINDOW)
1/2" = 1'-0"

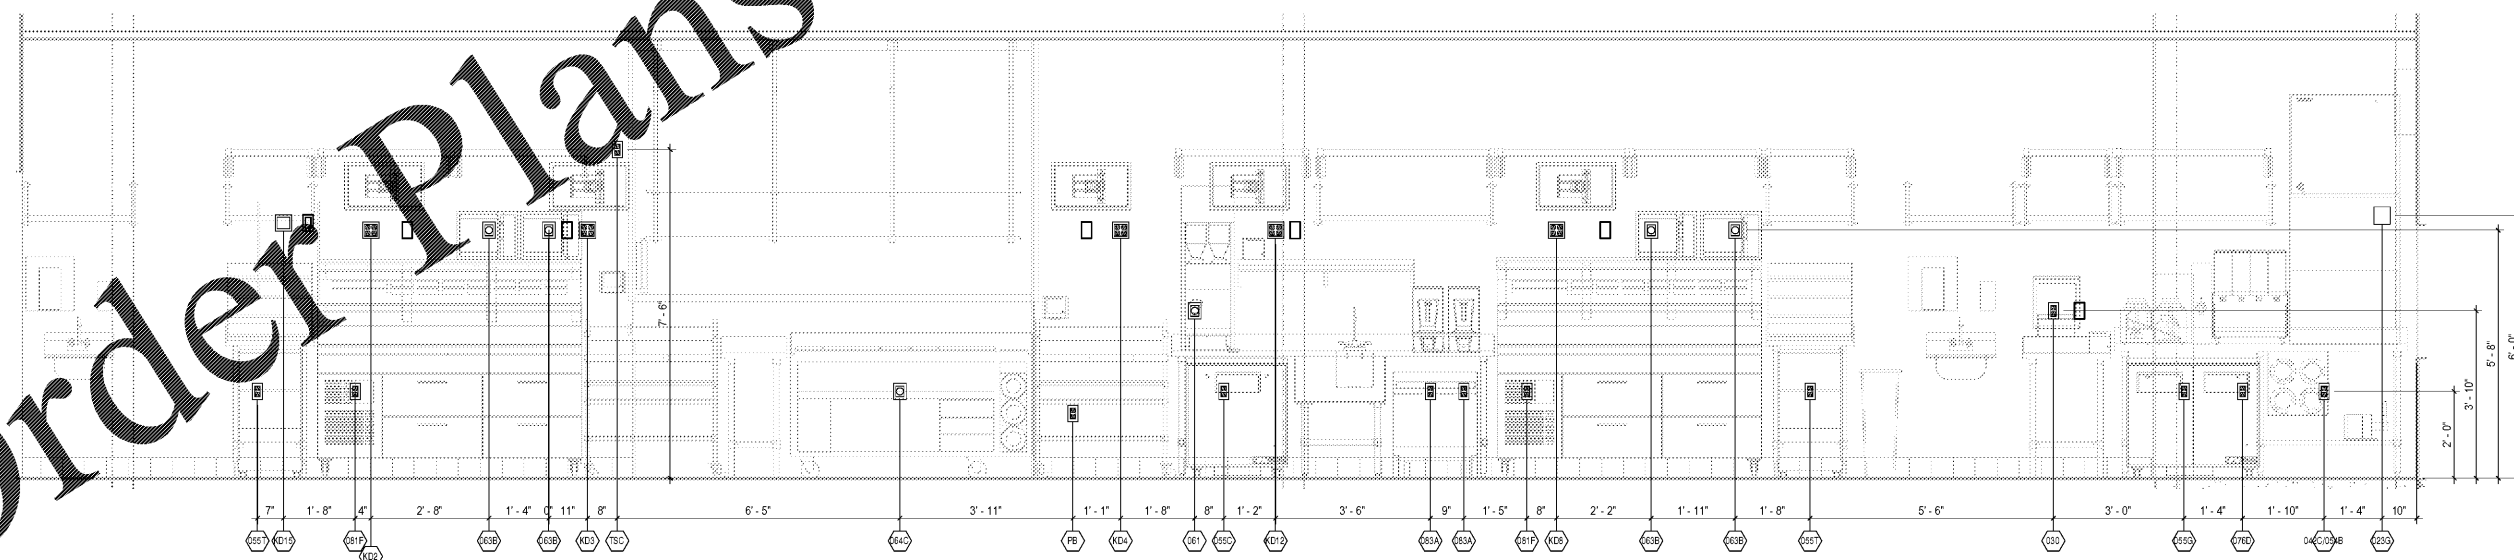

3 DRIVE THRU (@ FRONT SERVICE WALL)
1/2" = 1'-0"

Order Plans @ www.LDLine.com