




1 BUILDING SECTION  
SCALE: 3/16" = 1'-0"

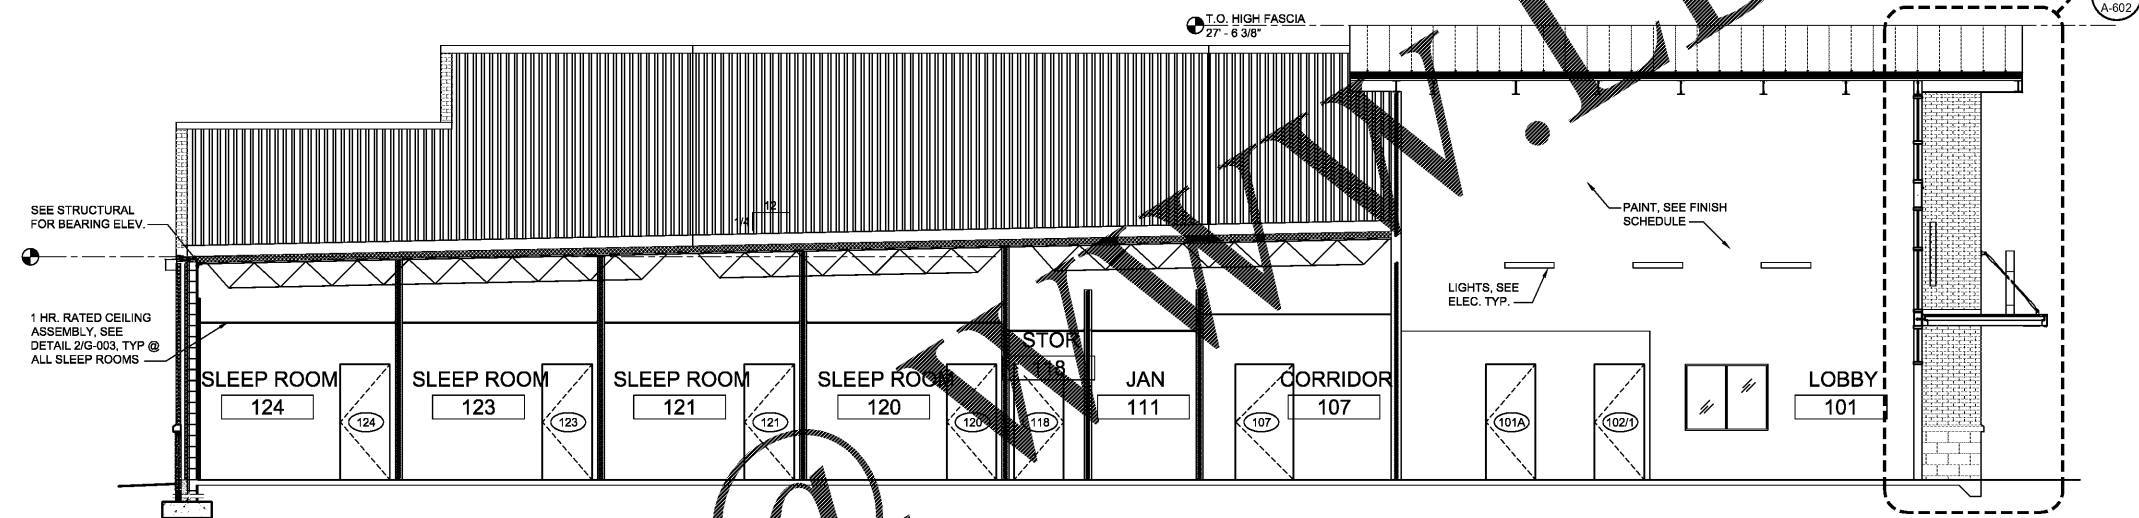

2 BUILDING SECTION  
SCALE: 3/16" = 1'-0"

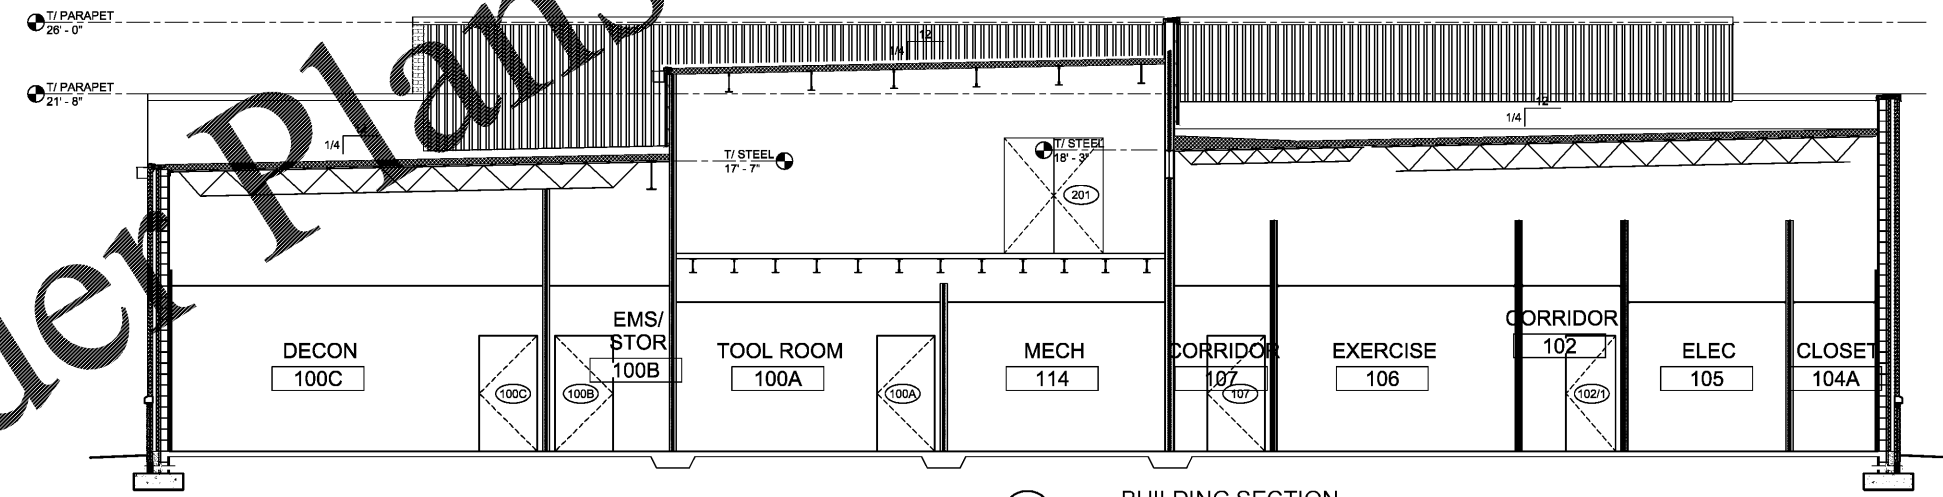

3 BUILDING SECTION  
SCALE: 3/16" = 1'-0"

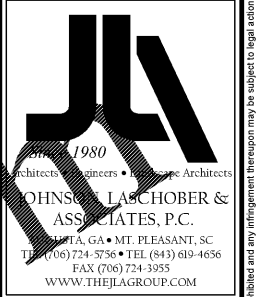


JOHNSON, LASCHOB & ASSOCIATES, P.C.  
ARCHITECTS ENGINEERS PLANNERS ARCHITECTS  
1000 W. WASHINGTON ST., SUITE 1000, AUGUSTA, GA 30901  
TEL: (706) 724-5756 • TEL: (843) 619-4656  
FAX: (706) 724-3935  
WWW.THEJLAGROUP.COM

CLIENT: AUGUSTA, GA  
535 TELFAIR STREET, AUGUSTA, GA 30901

PROJECT NAME: FIRE STATION #2

PROJECT LOCATION: 928 TELFAIR ST., AUGUSTA, GA 30901

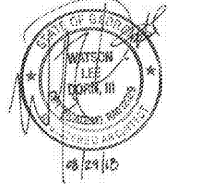

REV	DATE	BY	DESCRIPTION
0	08/29/18	WLD	ISSUED FOR PERMITTING

PROJECT NO. 3042.1604  
DRAWN BY: CBW  
CHECKED BY: WLD  
DATE: 10/18/17

SHEET TITLE:  
**BUILDING SECTIONS**

SCALE: AS NOTED

DRAWING NO. **A-501** REV. **0**

Order Plans @